

Tri Stack


QTY: 1

PANEL/ARTWORK SIZE: 1500x3050

1500mm



1600mm
including pole

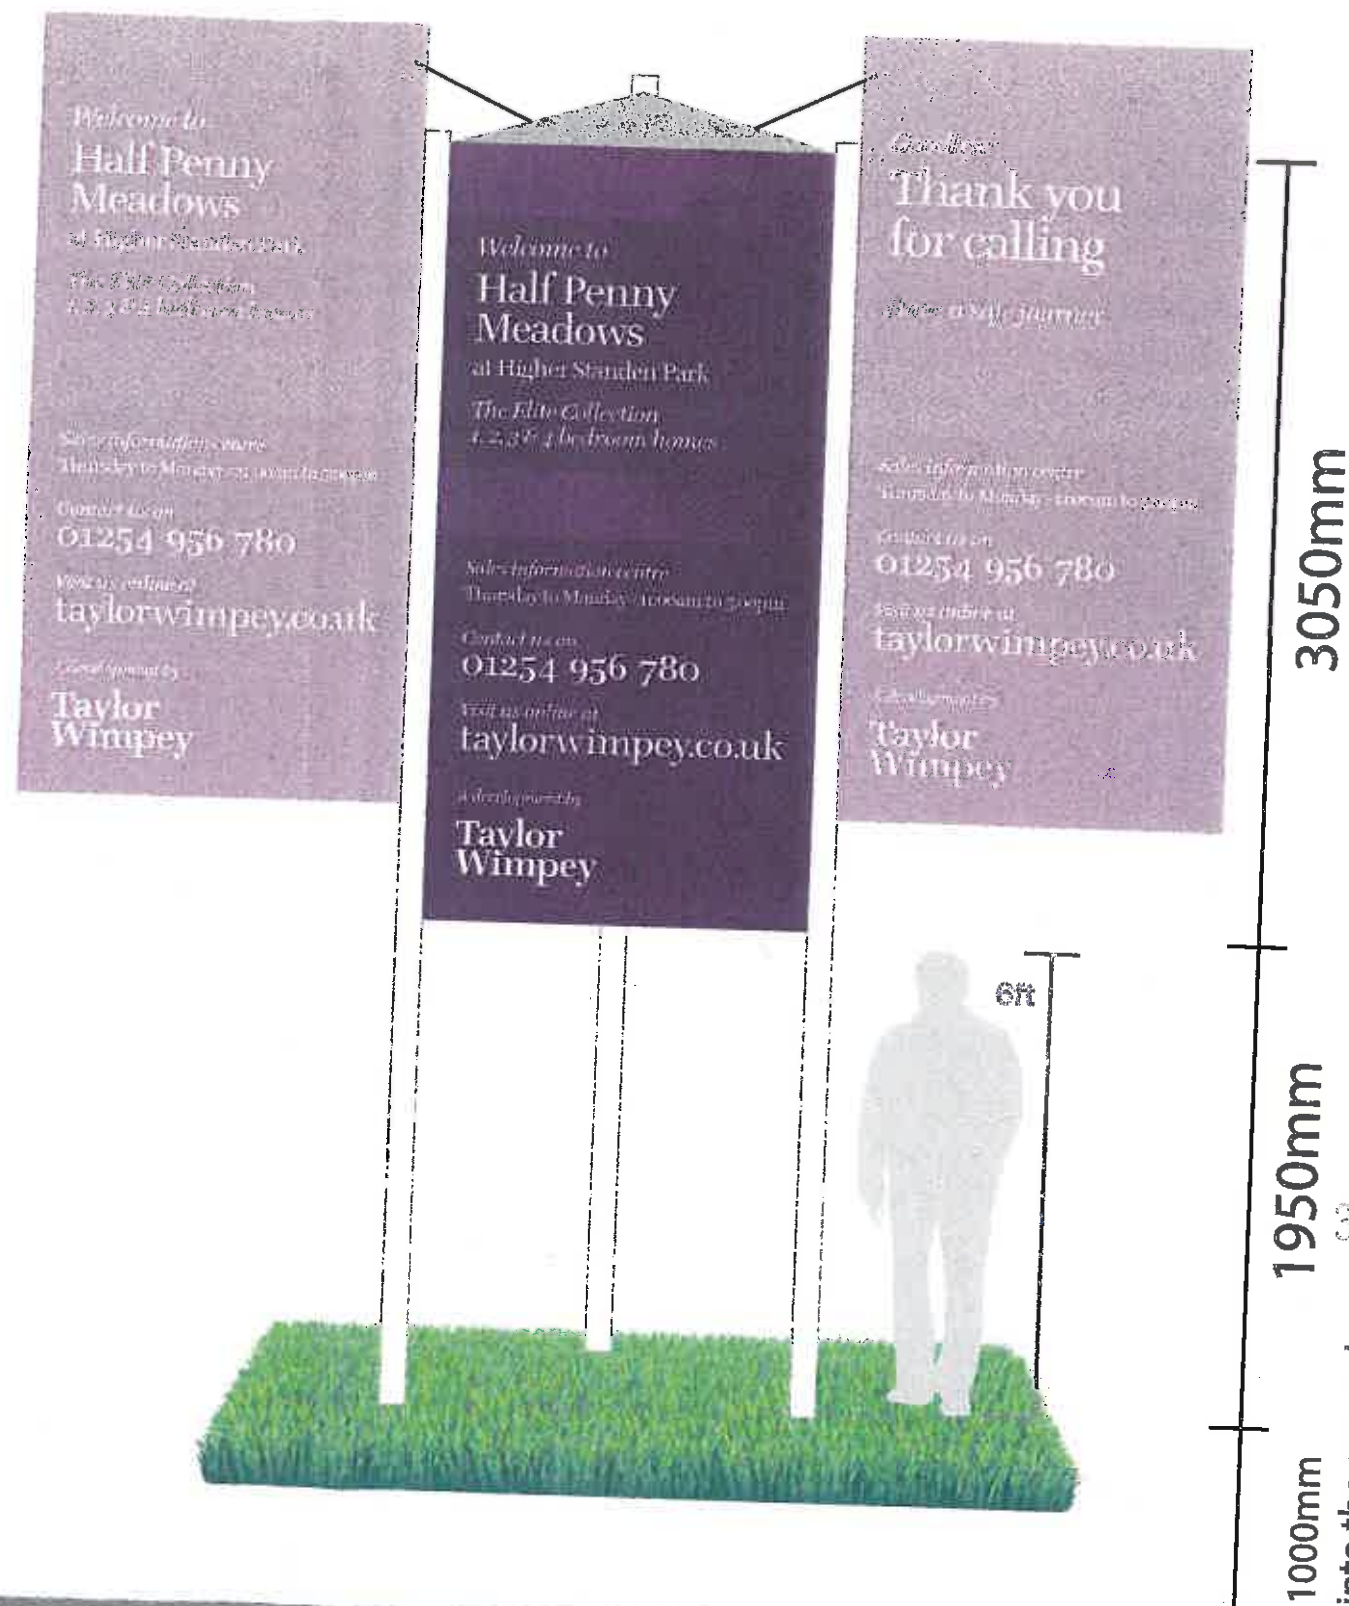

MANUFACTURE
KEY

Production

Printed
direct

Materials

ACOM Tray

APPROVED

BRANDING TERMS + CONDITIONS

Any artwork, sales messages, images, colours, layouts or text that is supplied outside of the branding guideline manuals, must be approved in writing via email before they can be produced. Sign Build Ltd will not be held responsible for the artwork once approved if outside of the agreed guidelines. All artwork must be checked through thoroughly by the client prior to sign off. Any amendments not noticed at this stage will become your responsibility. It is the client's prerogative to ensure all work carried out is approved for correct content inc. grammar, spelling and technical content. *The 6ft man illustration is an estimation, actual height may be different depending upon ground conditions*

**Sign
Build**