


Existing Access

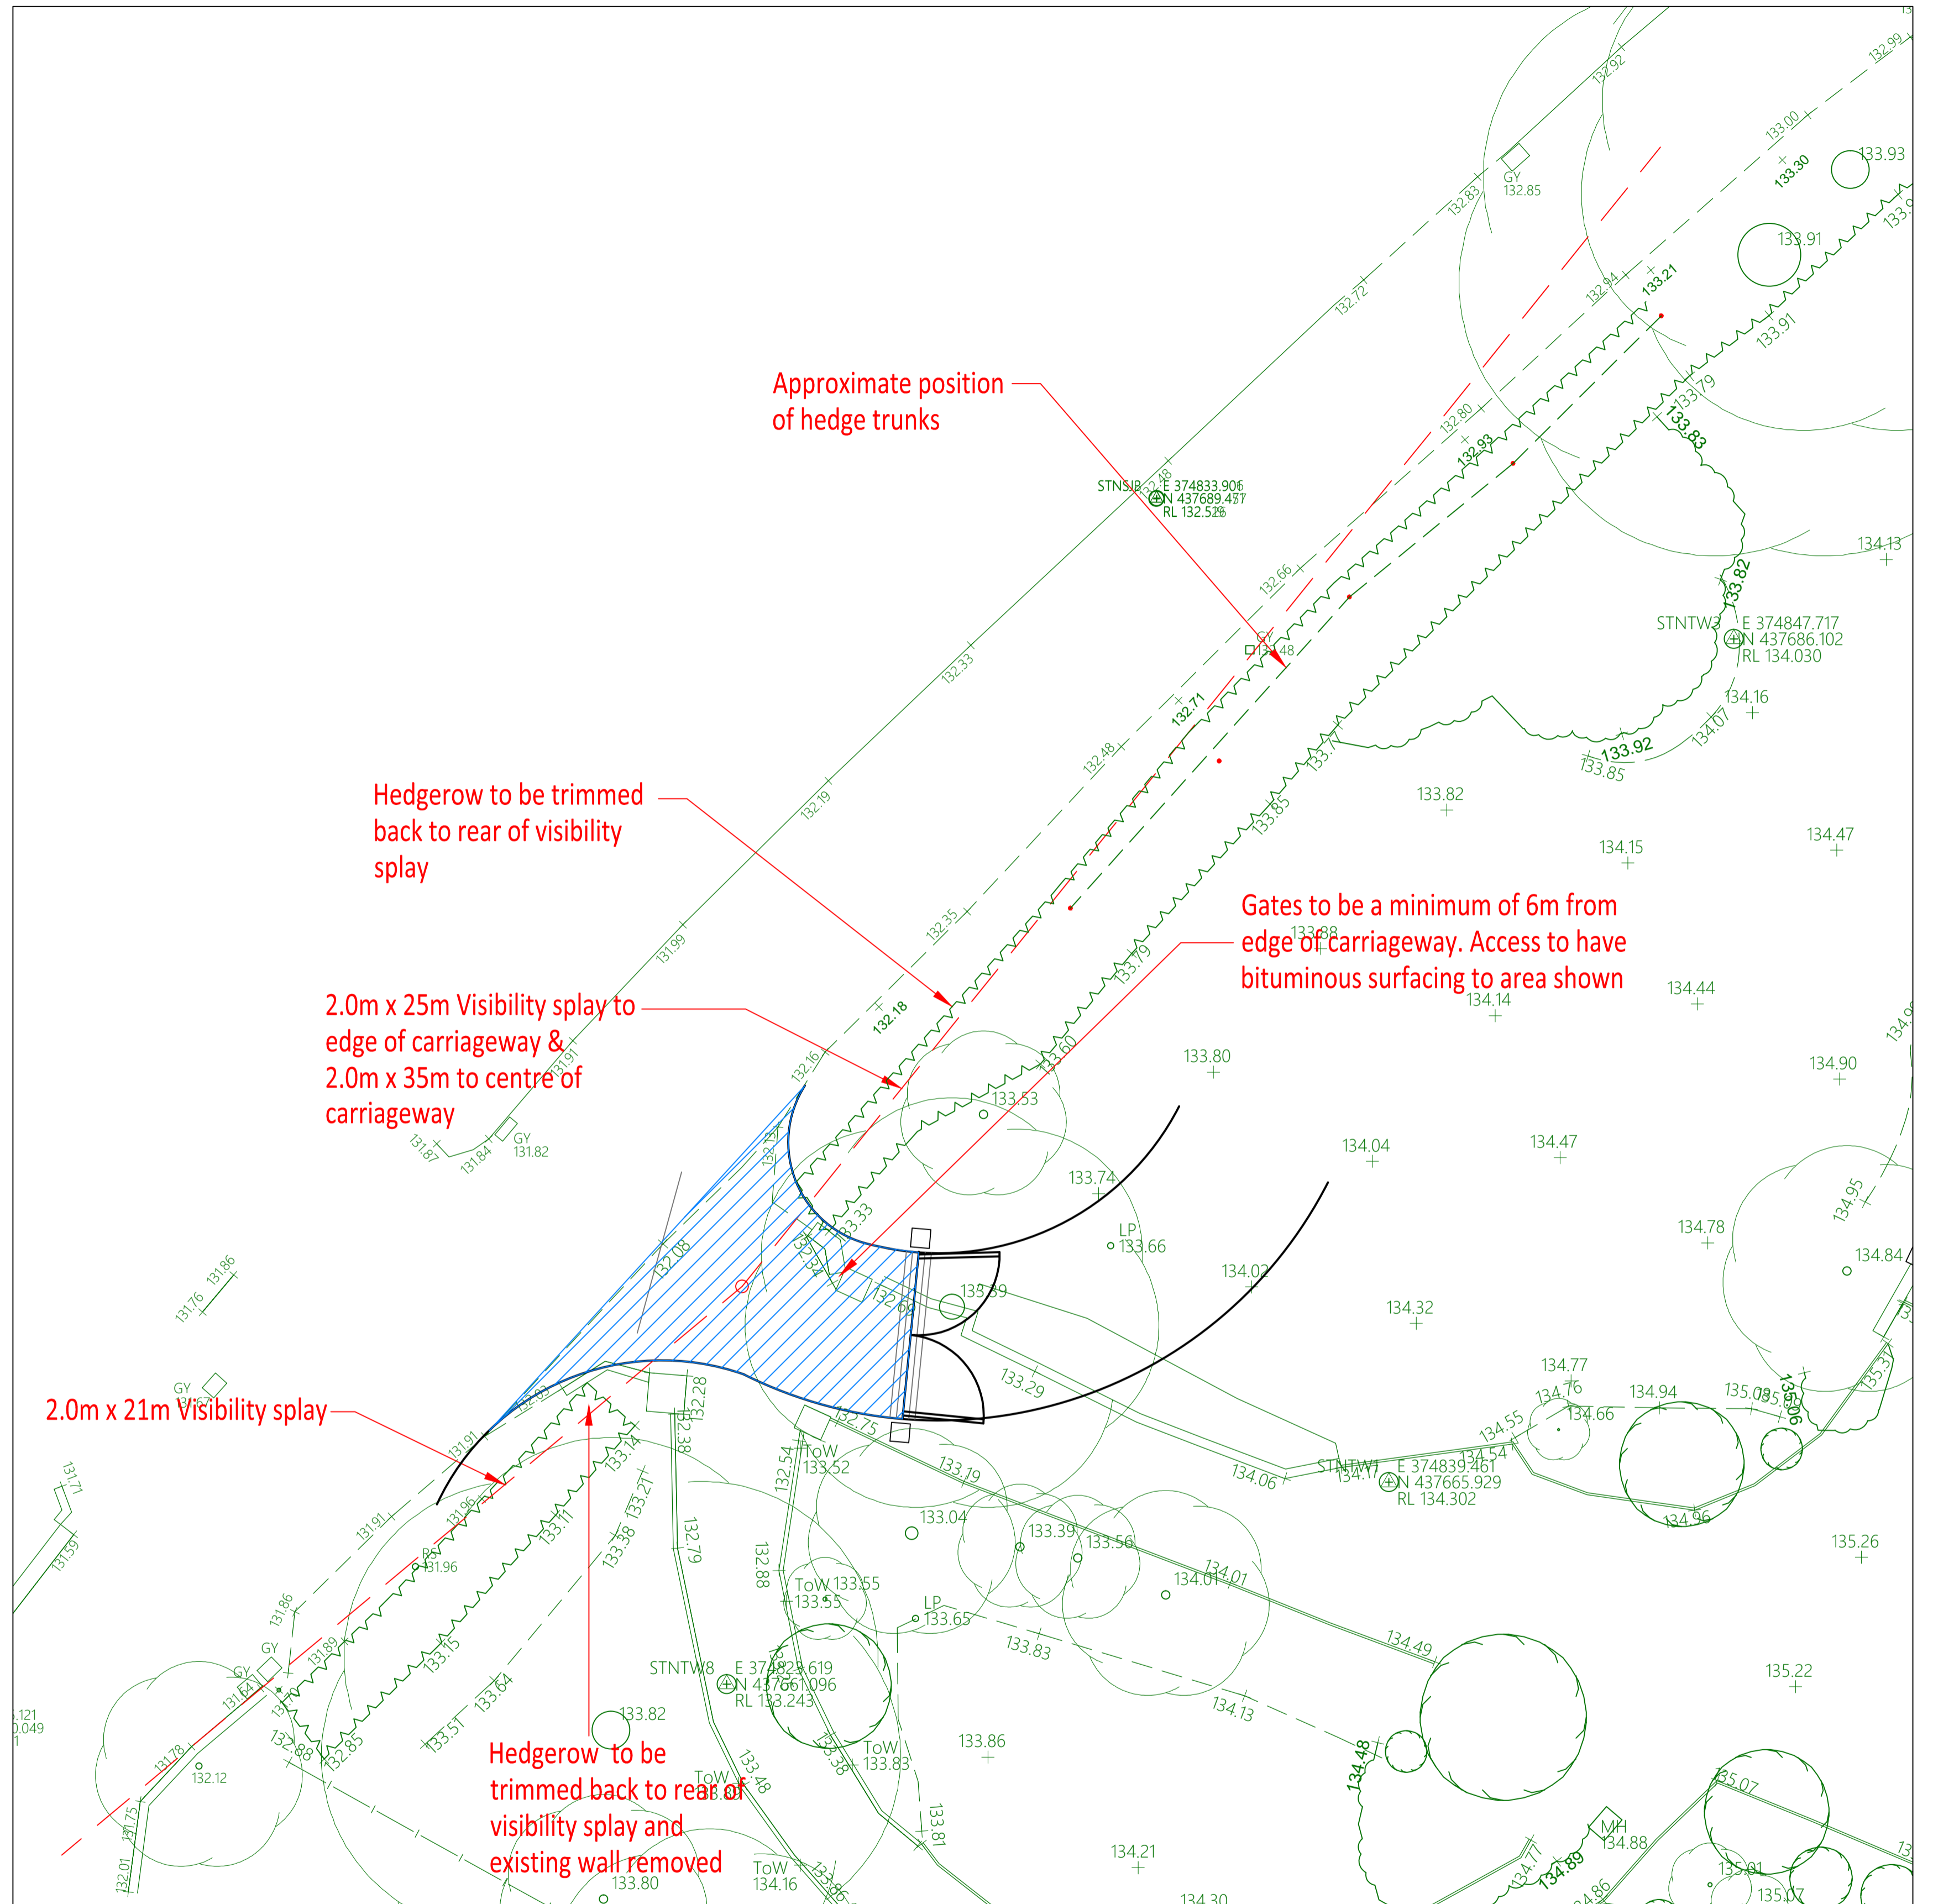

Proposed Access

Mr & Mrs Frear		
58 Pendleton Road, Wiswell		Scale 1:100 @ A1
Existing & Proposed Visibility Splays		
Drawn AA	Checked GS	Approved
Drwg No. H2667-001		Date Nov 2017
Rev.		

www.psadesign.co.uk
mail@psadesign.co.uk

PSA
DESIGN

PSA Design
The Old Bank House
6 Berry Lane, Longridge
Preston, PR3 3JA
Tel. 01772 786066
Fax. 01772 786265