


All dimensions to be checked on site.
 Figured dimensions to be read in preference to scaled.
 BCAAL accepts no responsibility for any unauthorised
 amendments to the drawing and does not permit
 unauthorised copying of the drawing.
 This drawing is copyright and remains the property of BCAAL
 unless otherwise agreed.

Revision	Description	By	On
P 2	Phase 2 included	KG	13/10/2017
P 1	Planning issue	CM	09/10/2017
I 4	Phase 2 included	KG	14/08/2017
I 3	Retaining wall returned to building	KG	24/07/2017
I 2	Notes added	SG	07/07/2017
I 1	Updates made to cohere with Engineers Drawings	KG	05/07/2017
D 1	Initial drainage mock up	KG	19/12/16

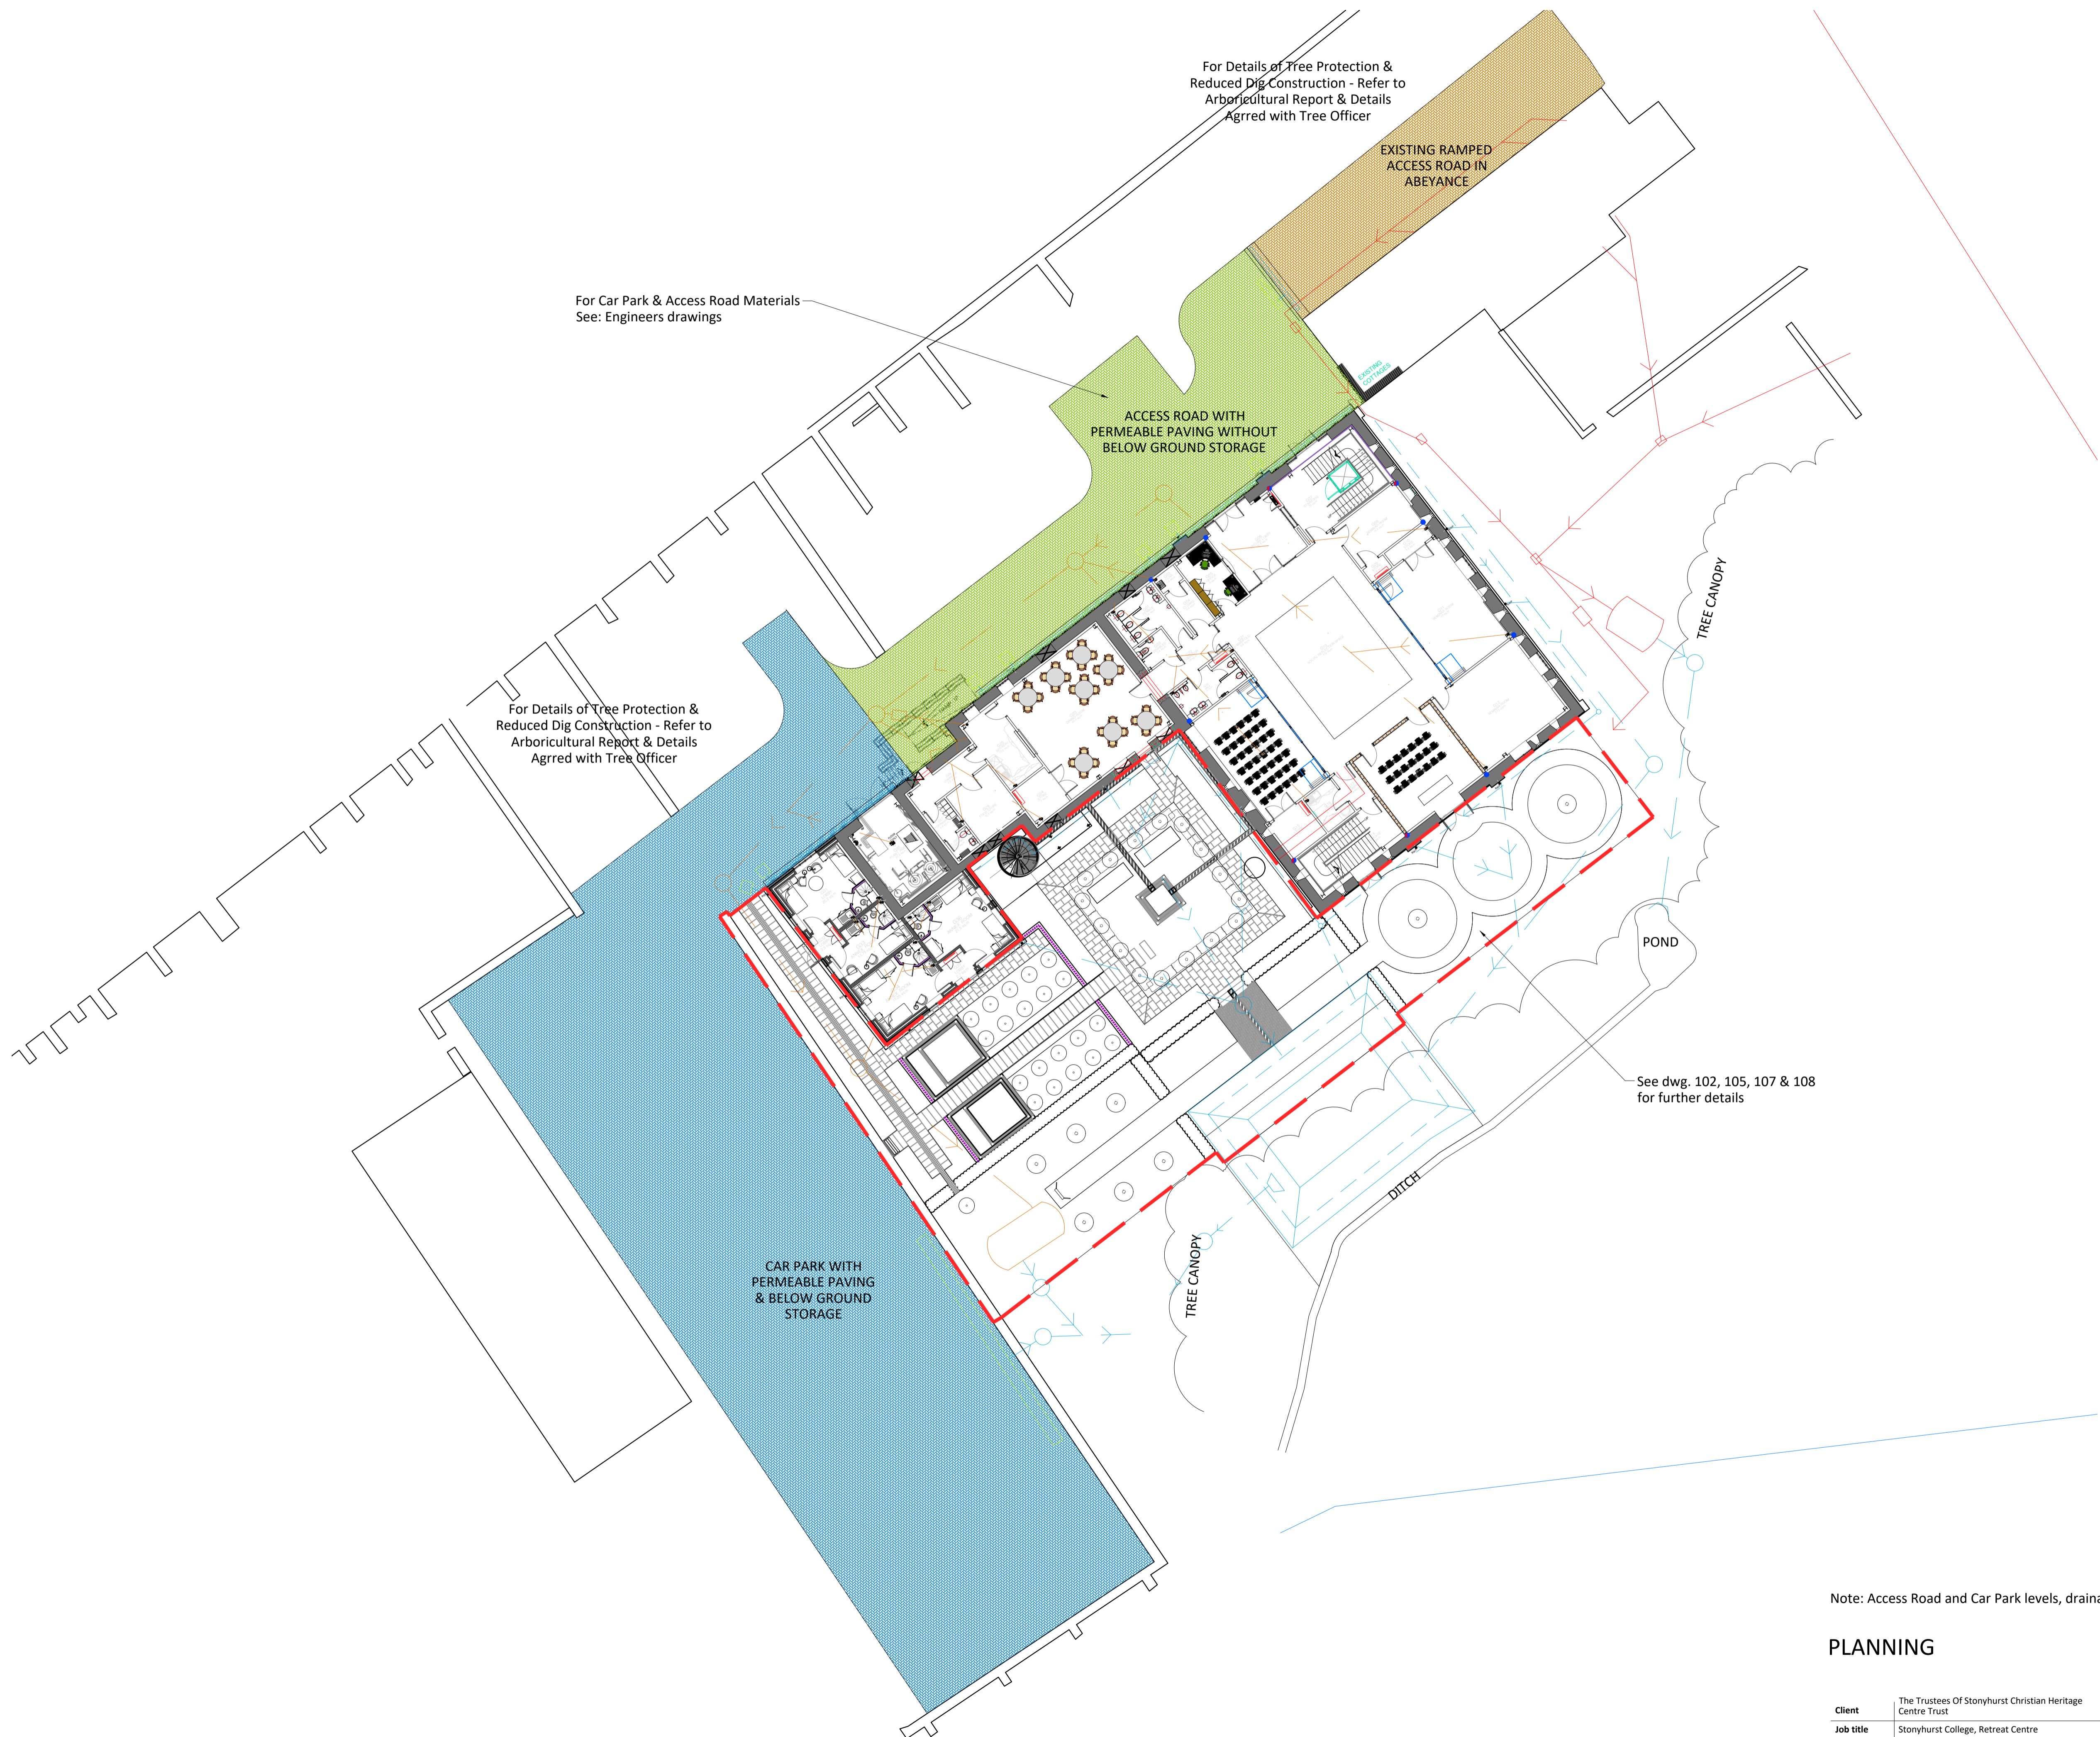

Note: Access Road and Car Park levels, drainage and sub-base to engineer's detail.

PLANNING

Client	The Trustees Of Stonyhurst Christian Heritage Centre Trust	Scale	1:200 @ A1	Created by	GLENN.K	Last edited by	GLENN.K	Date	August 2017
Job title	Stonyhurst College, Retreat Centre	Project number	16.539	Drawing number	101	Issue	P 2	Checked	AT
Drawing title	Masterplan								

19 OLD HALL STREET
 LIVERPOOL
 L15 1JG
 TELEPHONE +44 (0)151 242 5161
 FACSIMILE +44 (0)151 236 4467
 EMAIL office@bcalandscap.co.uk
 WEB SITE www.bcalandscape.co.uk