



All dimensions to be checked on site. Figured dimensions to be read in preference to scaled. BCAL accepts no responsibility for any unauthorised amendments to the drawing and does not permit unauthorised copying of the drawing. This drawing is copyright and remains the property of BCAL unless otherwise agreed.

Revision	Description	By	On
P 1	Planning Issue	CM	09/10/2017
I 2	Retaining wall returned to building	KG	24/07/2017
I 1	Updated for Costing	SG	06/07/2017
D 1	Construction Issue	SG	04/07/2017


SECTION 1  
1:50@A1

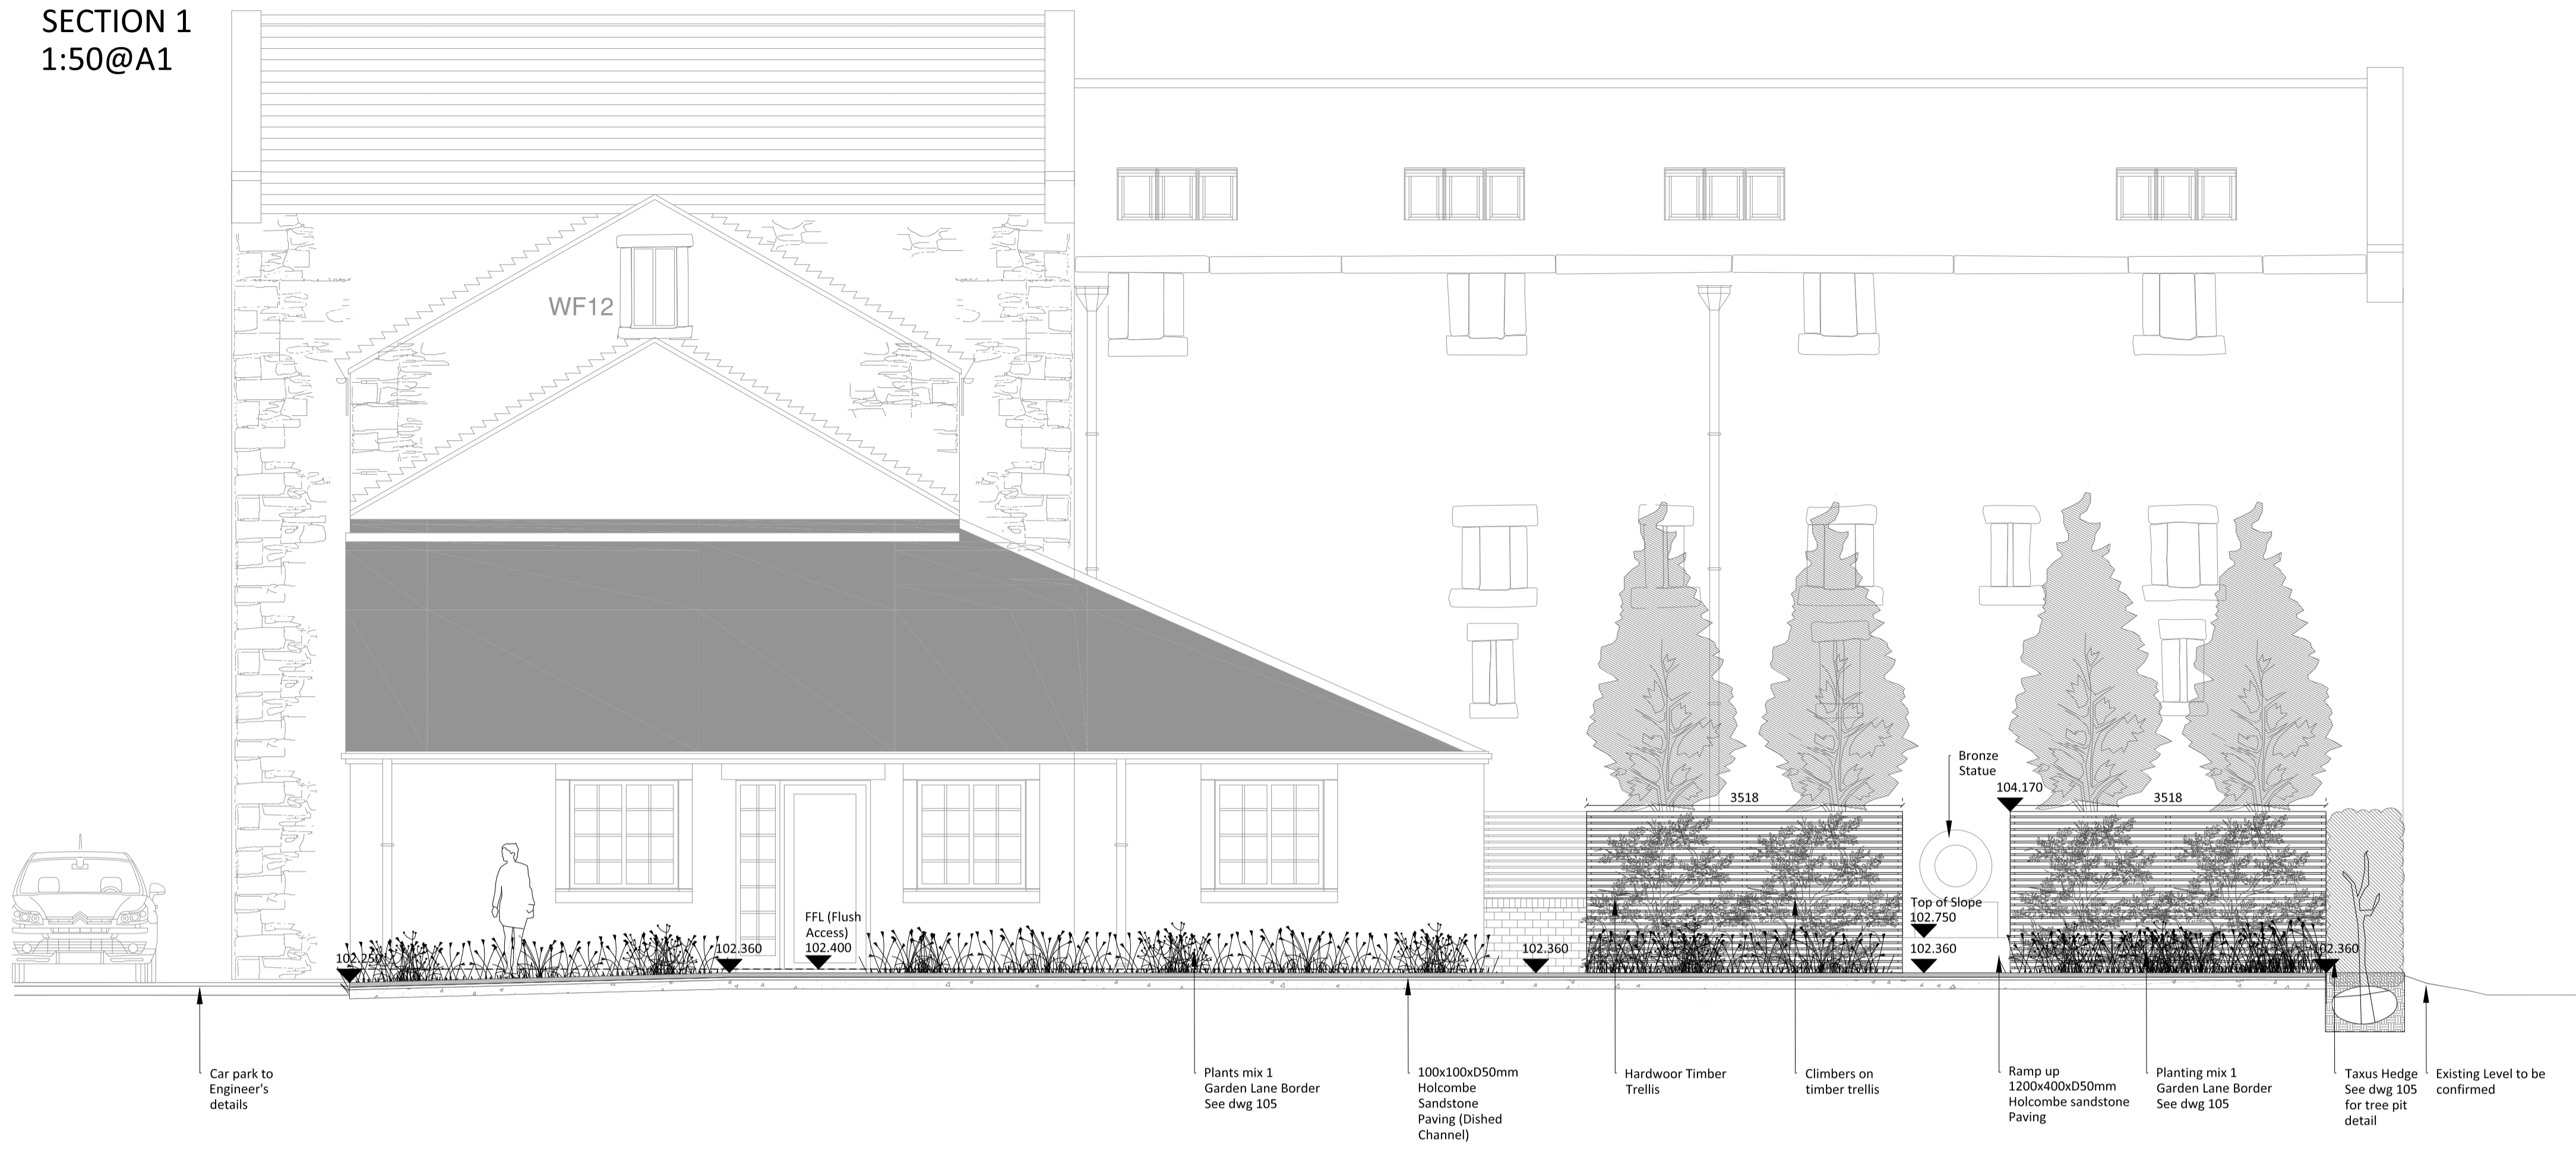

SECTION 2  
1:50@A1

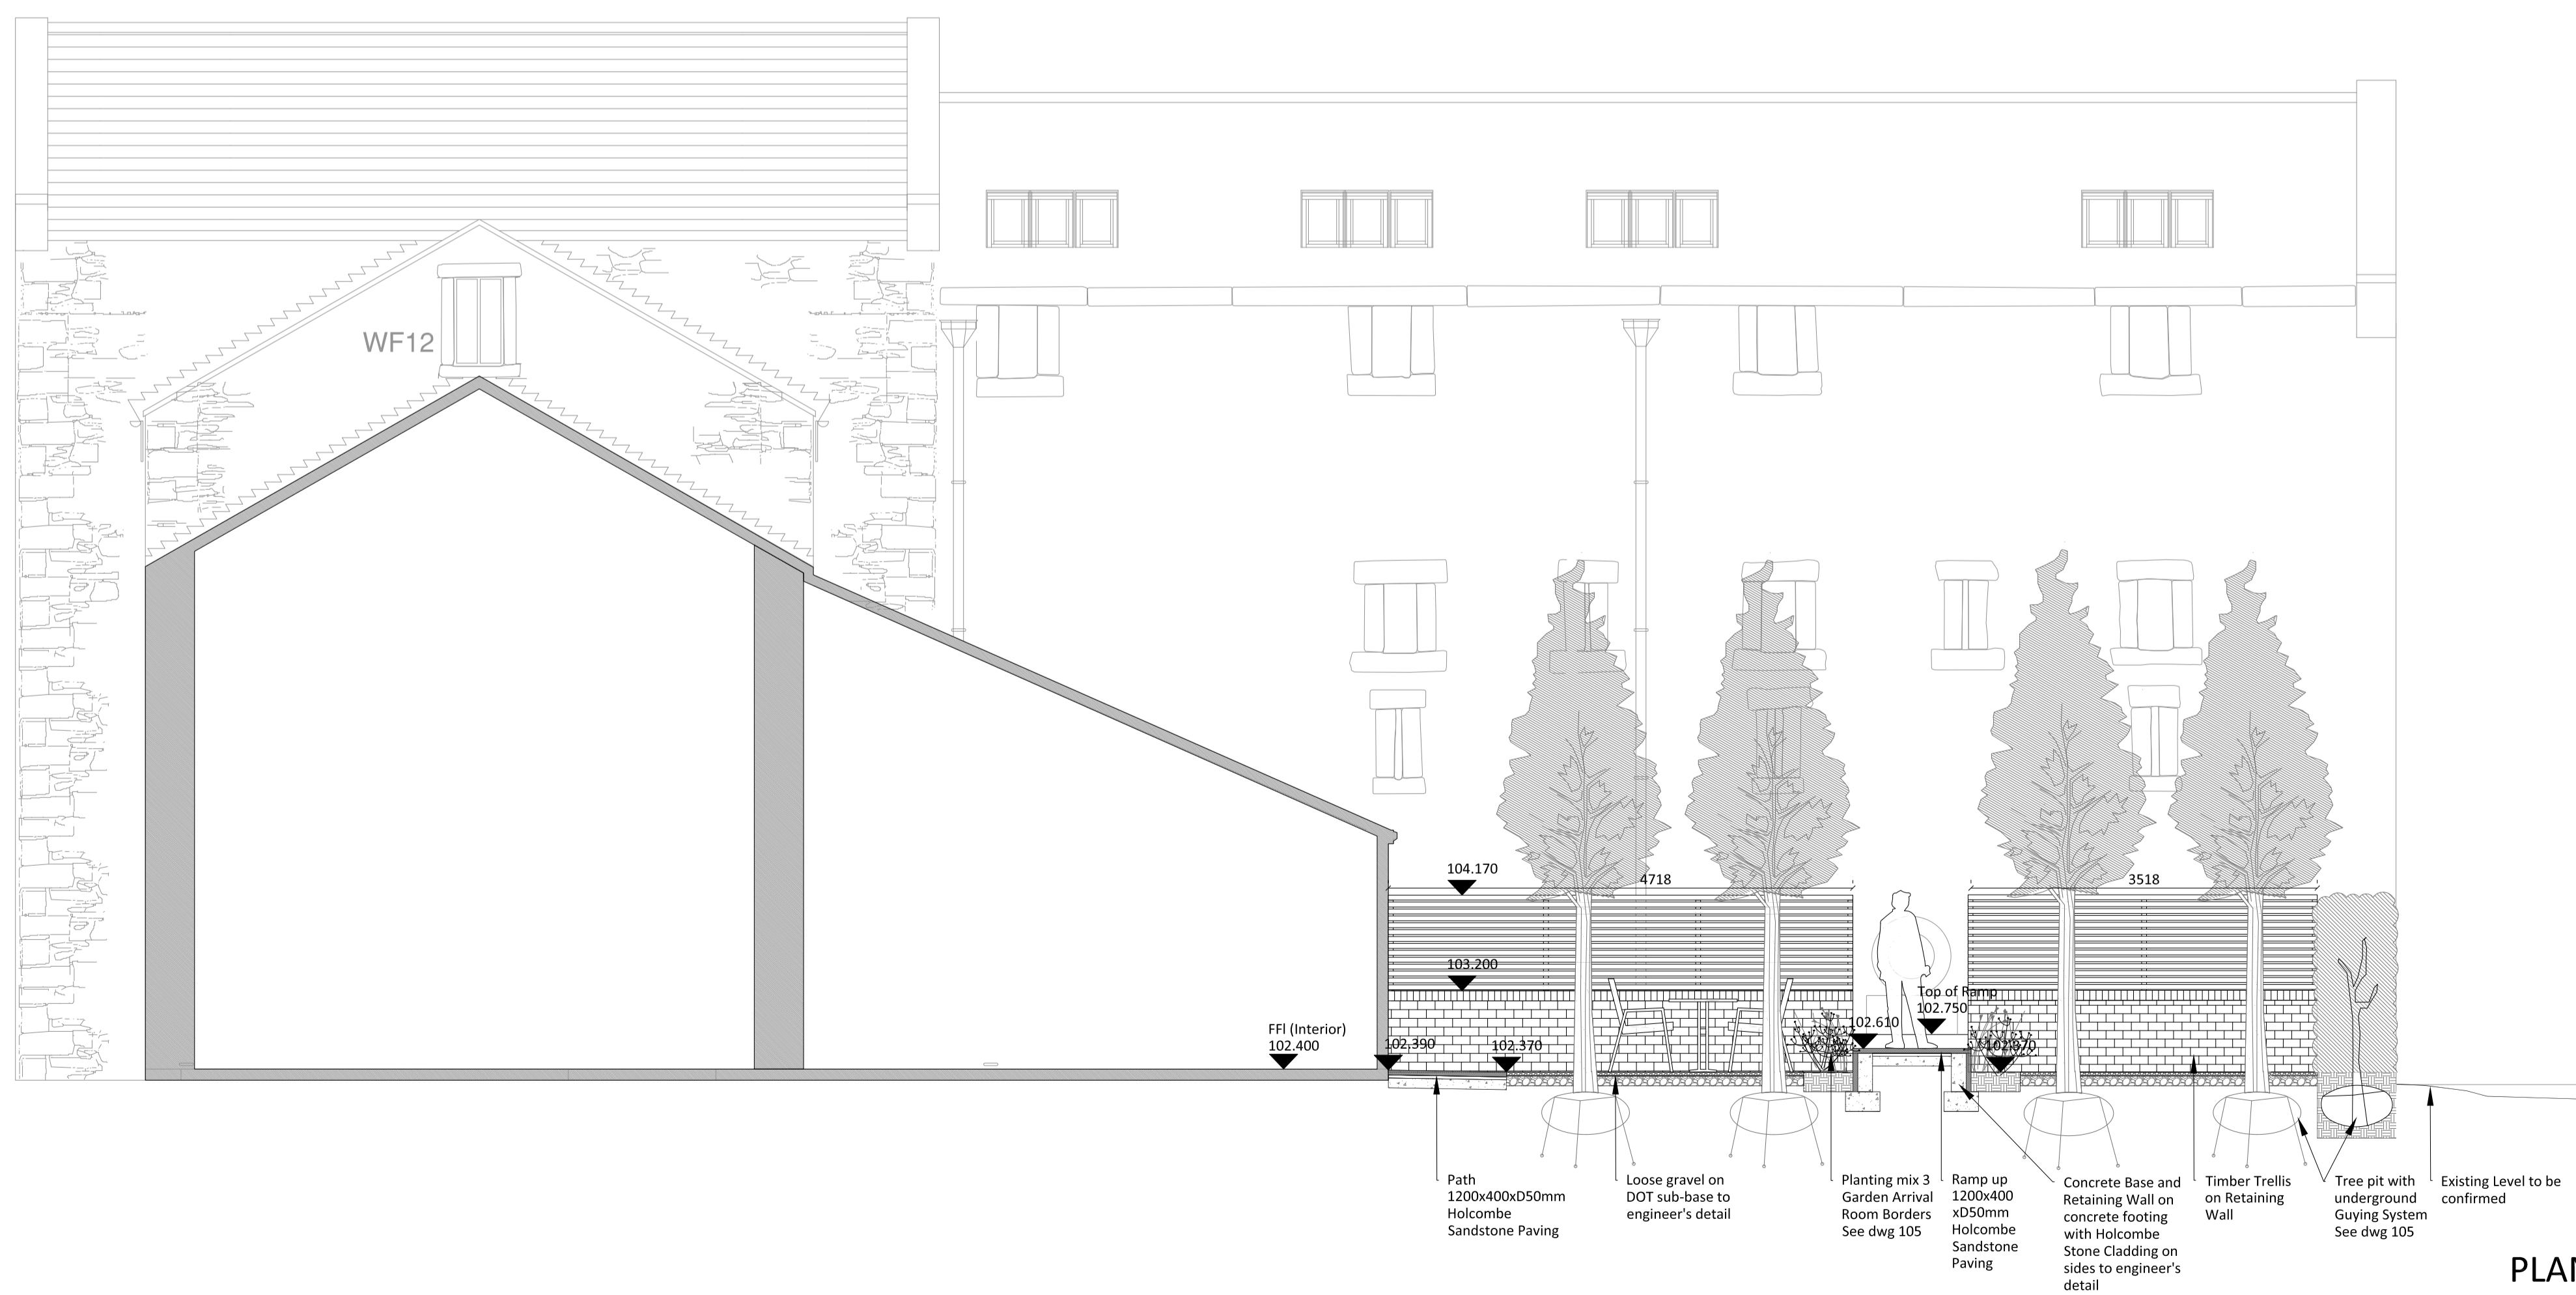

KEY  
1:200@A1

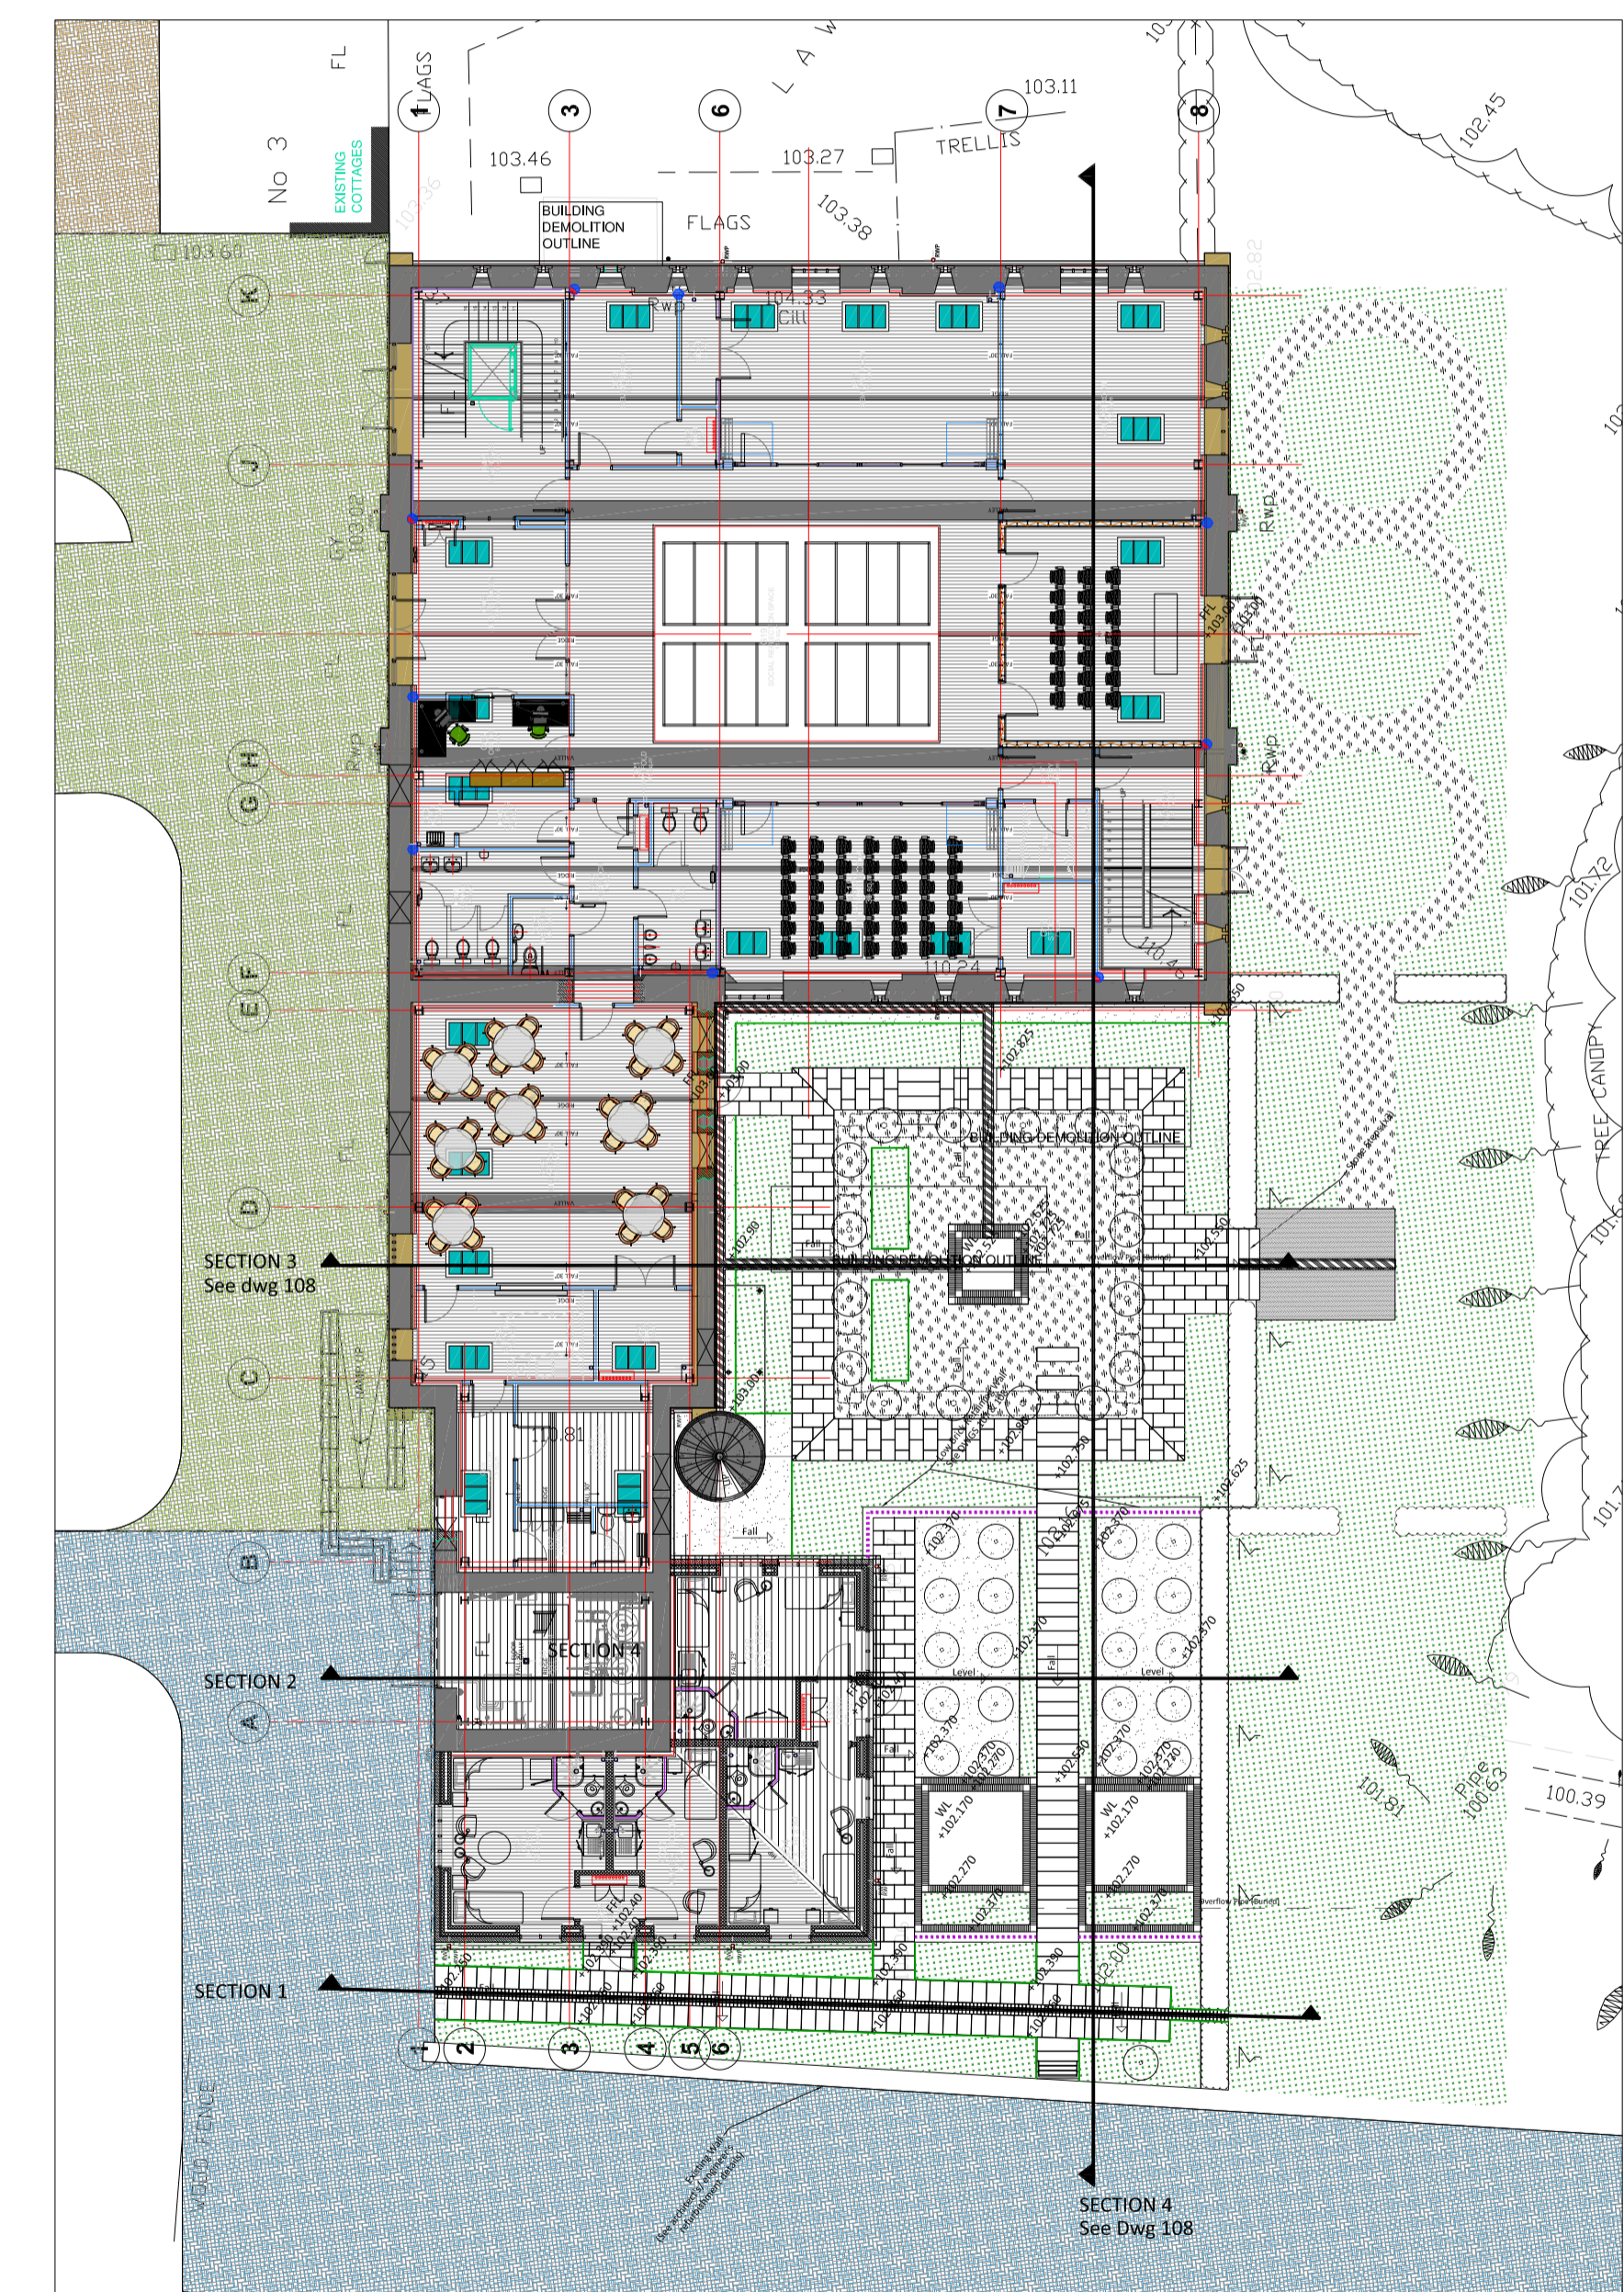

NOTE: All build up details shown indicatively. Refer to engineer's specification.

PLANNING

Client	The Trustees Of Stonyhurst Christian Heritage Centre Trust	Scale	1:50 @ A1	Created by	SG	List edited by	SG	Date	June 2017
Job title	Stonyhurst College, Retreat Centre	Project number	16.539	Drawing number	107	Issue	P 1 - 09/10/2017	Checked	AT
Drawing title	Landscape Sections 01								

18 OLD HALL STREET  
LIVERPOOL  
L3 9JQ  
TELEPHONE +44 (0)151 245 6161  
FAX +44 (0)151 245 6167  
EMAIL info@bcalandscape.co.uk  
WEB SITE www.bcalandscape.co.uk