
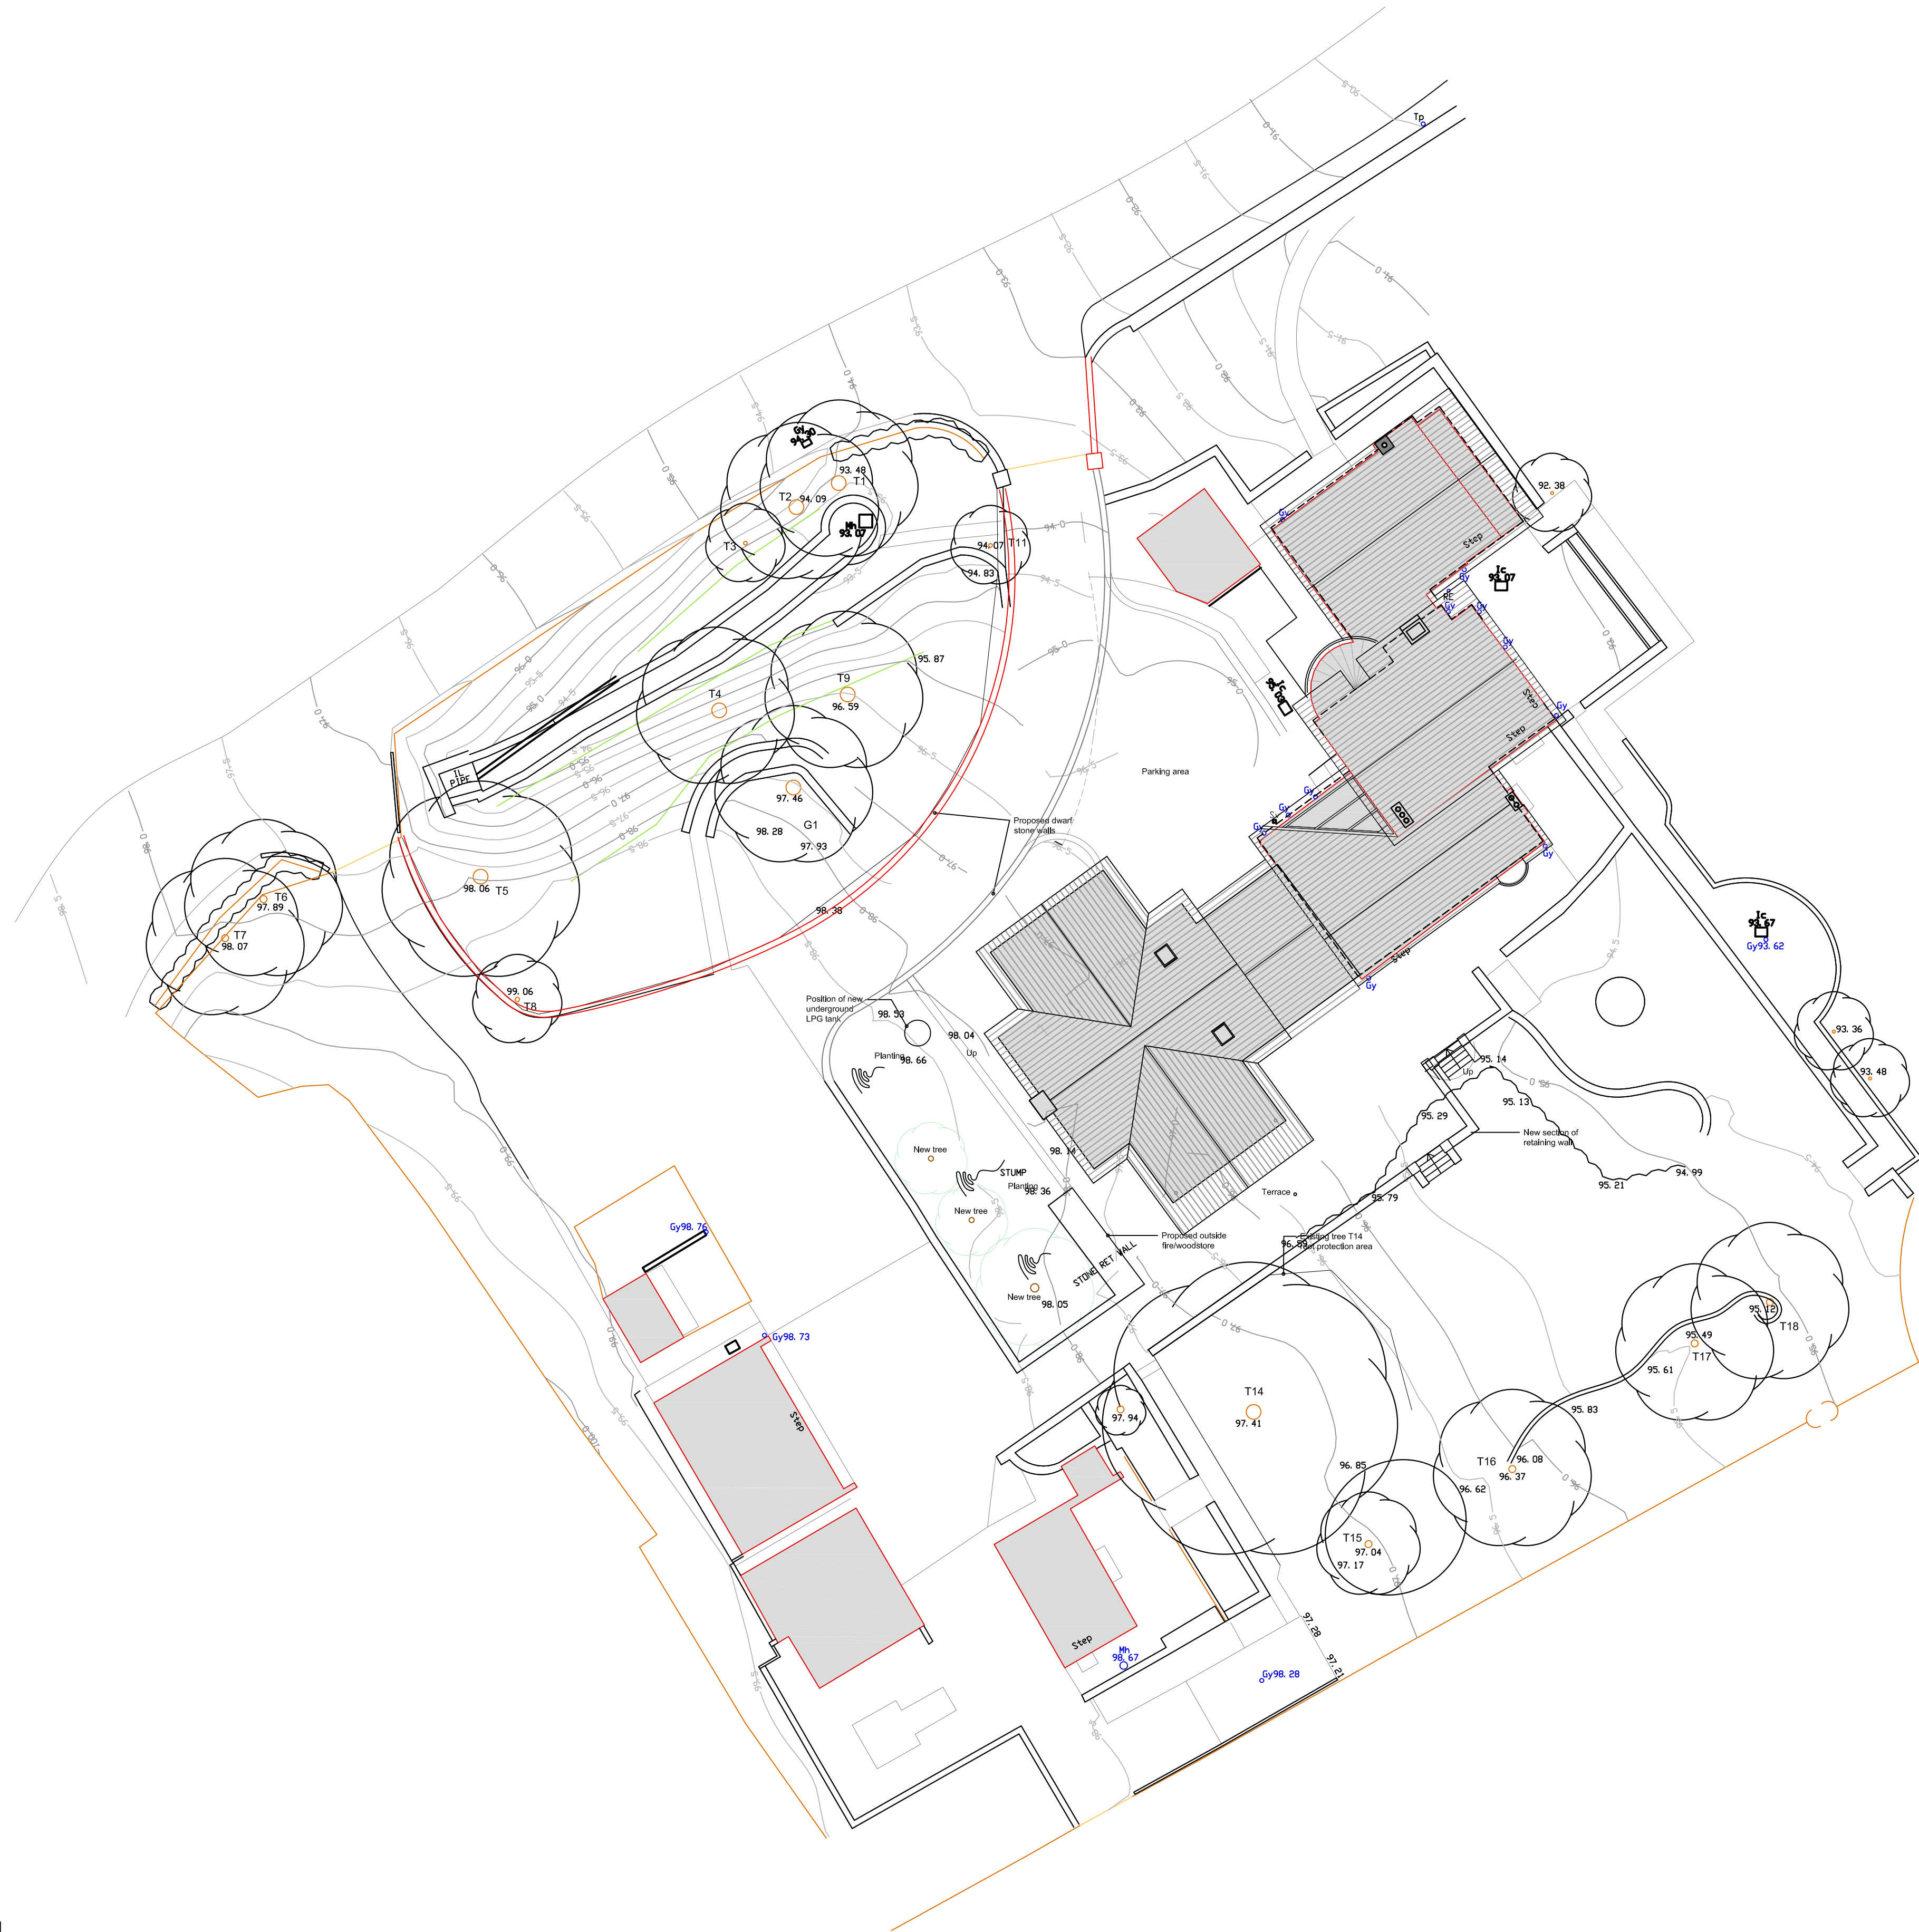


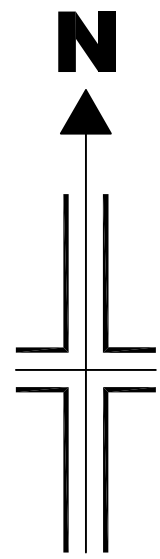

Reproduced from Superplan Data® by the permission of Ordnance
Survey® on behalf of the Controller of Her Majesty's Stationary
Office. © Crown Copyright 2002. All rights reserved. Licence number
AL100034996.

Mr & Mrs Kelly				
Sagarwood, Birdy Brow Proposed Site Layout			Scale 1:50 @ A1	
			Drawn DME	Checked . Approved
www.psadesign.co.uk mail@psadesign.co.uk PSA DESIGN engineering your environment CIVIL, STRUCTURAL, GEOTECHNICAL, TRANSPORT			Drwg No. A2529/BR15	Date November 2017
			Rev.	

PSA Design
The Old Bank House
6 Berry Lane, Longridge
Preston, PR3 5JA
Tel. 01772 786066
Fax. 01772 786265