



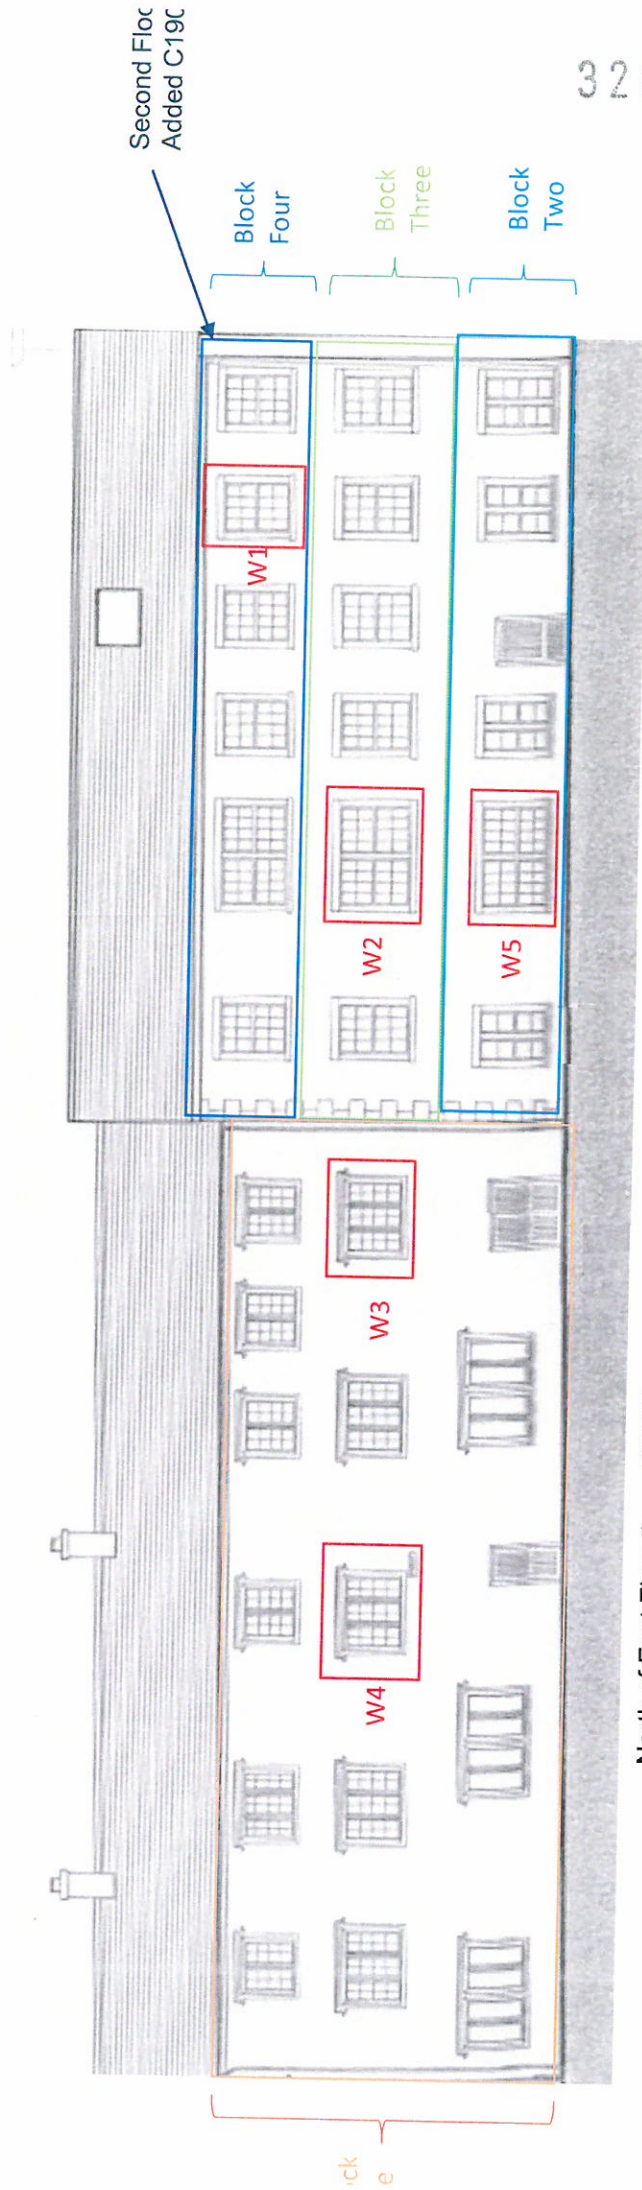

320171148



STONYHILL

Cassidy+Ashtor

North of East Elevation – C1700



South of East Elevation – Ground and First Floor C1810




Application:


Window replacement to **Block One** to meet Casement Window specification and drawings of W3 as enclosed.
 Window replacement to **Block Two** to match window W5 and the enclosed Sash Window specification and drawings enclosed with the exception of the sash horns which should be excluded from any new windows.
 Window replacement to **Block Three** to match window W2 and the enclosed Sash Window specification and drawings.
 Window replacement to **Block Four** to match window W1 and the enclosed Sash Window specification and drawings with the exception of the beads which should be changed for putty.

320171148


Wider Elevation Location of Window W1

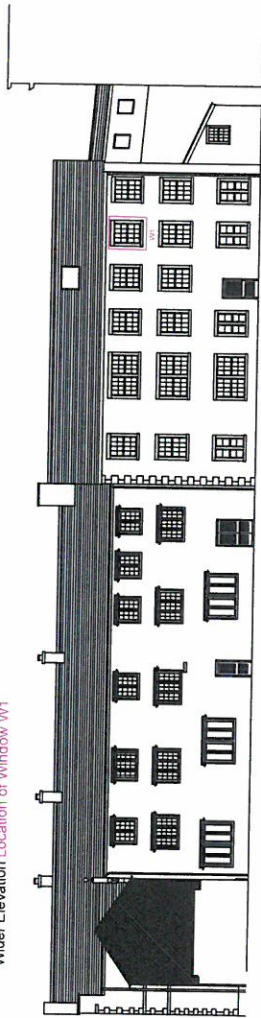


Second Floor Window W1
External Elevation

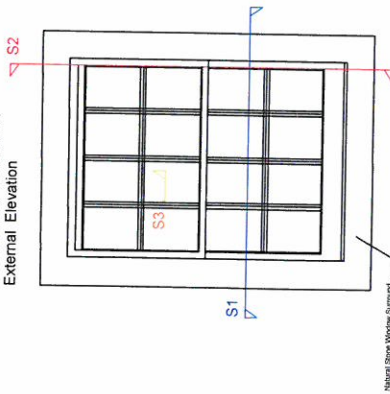


Second Floor Window W1
Section S2

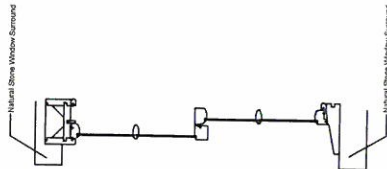

Second Floor Window
Internal Elevation

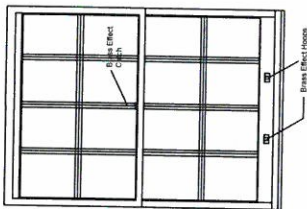

Second Floor Window W1
Section One S1

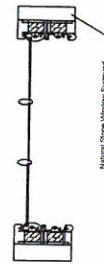


Sash Profile S3




STONYHURST	
SHIREBURN QUAD	
WINDOWS DETAILS	
Scale: TL	MA 0217
Phase: DRAFT	NTS
Ref: 4509	W-001 A
C+A Cassidy+Ashton	

320171148


Wider Elevation Location of Window W2

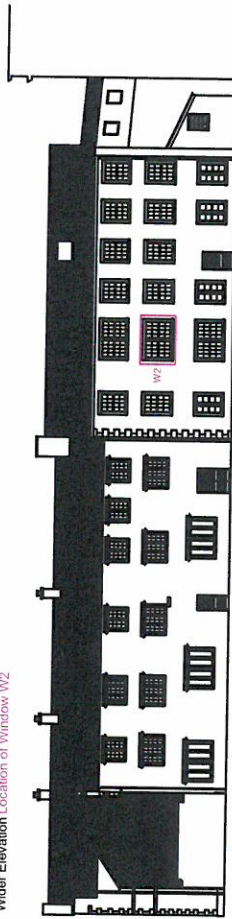


First Floor Window W2 - External Elevation

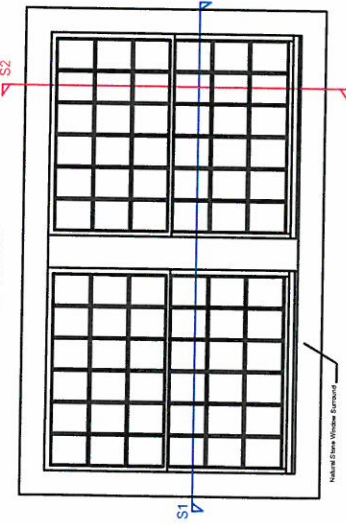

First Floor Window Section S2

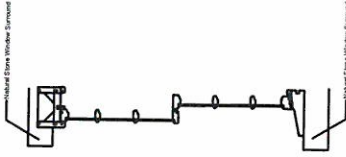

First Floor Window W2 - Internal Elevation

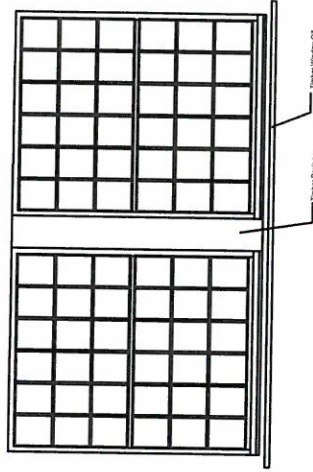

First Floor Window Section One S1




Sash Profile S3




STONYHURST
SHIREBURN QUAD
WINDOWS DETAILS
4509
W-002
A
Cassidy Ashton
Architectural & Building Services & Project Management
144 GCP Preston, Lancashire, PR6 3JH
01752 518194


Wider Elevation Location of Window W3

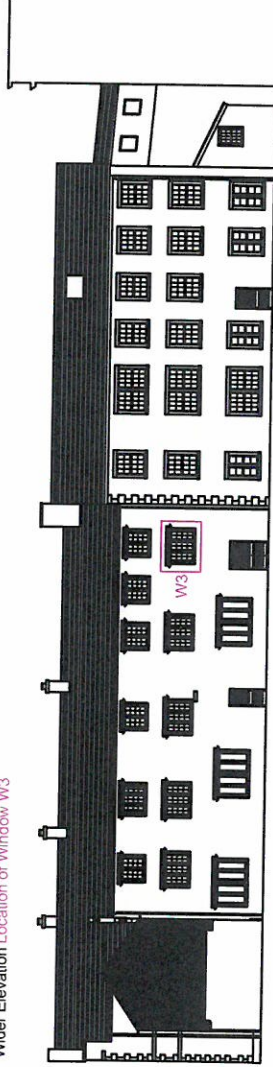


First Floor Window W3 - External Elevation

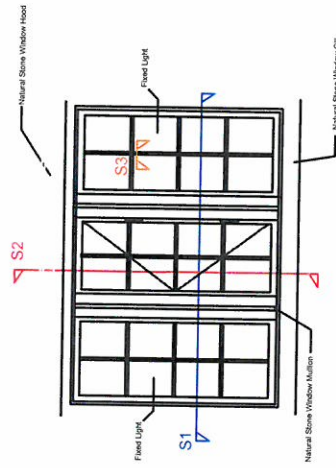

First Floor Window Section S2

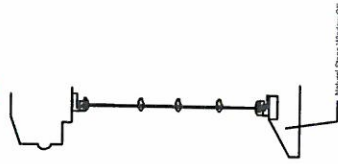


First Floor Window W3 - Internal Elevation

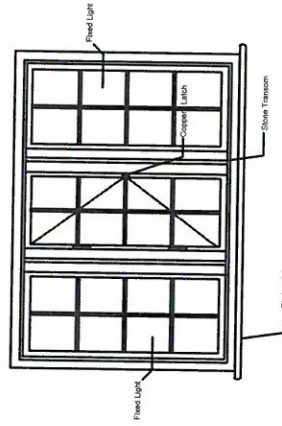

First Floor Window Section One S1




Sash Profile S3

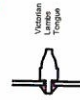


STONYHURST		DATE: 02/17	
SHIREBURN QUAD		DRAWN BY: NA	
WINDOWS DETAILS		CHECKED BY: NIS	
NO: 4509	REV: W-003	DATE: A	PROJECT: C+A

320171148


Wider Elevation Location of Window W4

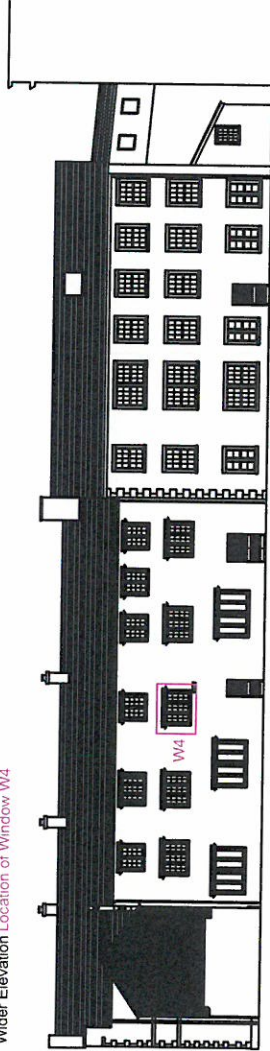


First Floor Window W4 - External Elevation

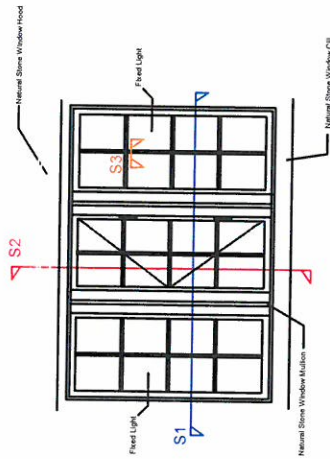

First Floor Window Section S2

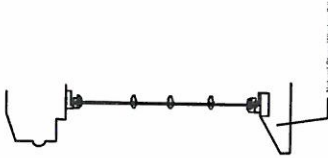

First Floor Window W4 - Internal Elevation

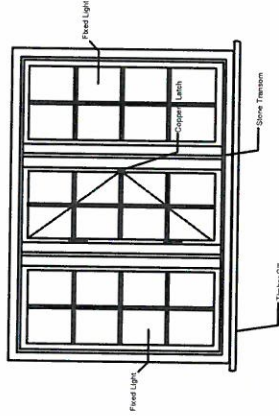

First Floor Window Section One S1




Sash Profile S3




STONYHURST		NTS	
SHREBURN QUAD		00917	
WINDOWS DETAILS		NA	
NO: W-004		A	
Cassidy Ashton		C+A	
<small> Cassidy Ashton Building Services & Systems 7 East Cill, Preston, Lancashire, PR1 4LJ 01773 781245 </small>			

320171148


Wider Elevation Location of Window W5

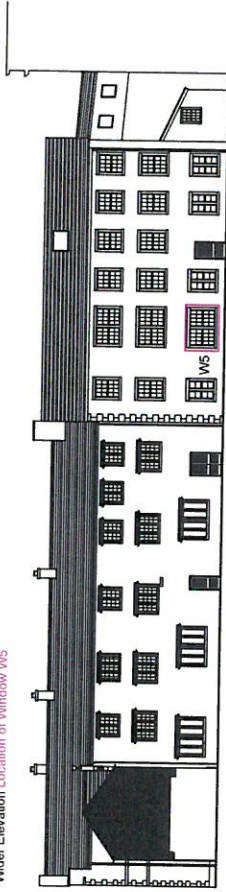


Ground Floor Window W5 - External Elevation

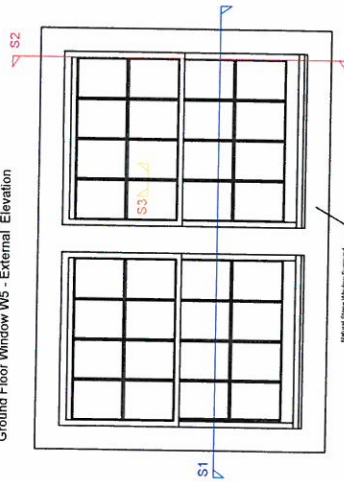

Ground Floor Window Section S2

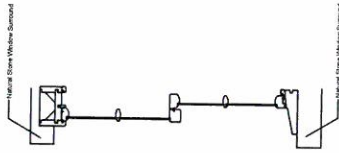

Ground Floor Window W5 - Internal Elevation

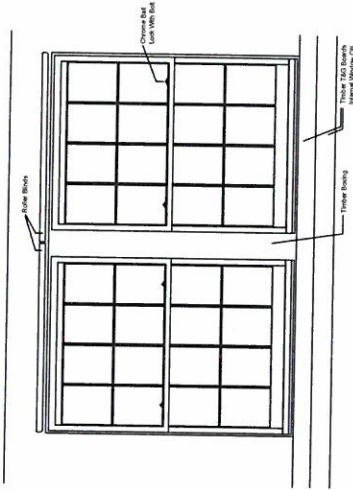

Ground Floor Window Section One S1



Sash Profile S3



STONYHURST	
SHIREBURN QUAD	
WINDOWS DETAILS	
NO	00017
DATE	03/11/17
REV	NTS
4509	W-005
A	
C+A	
Cassidy Ashton	
