




West (Front) Elevation

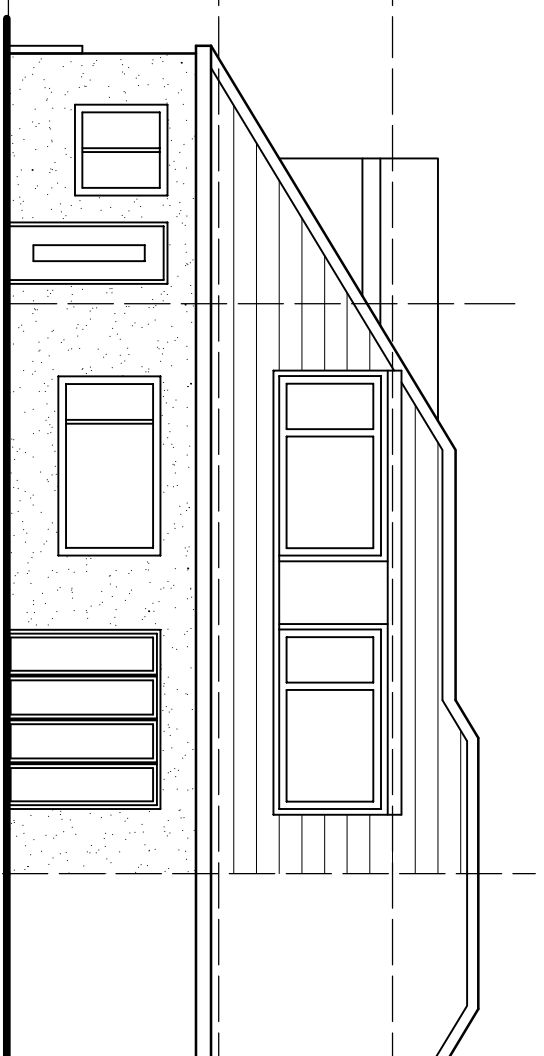


East (Rear) Elevation

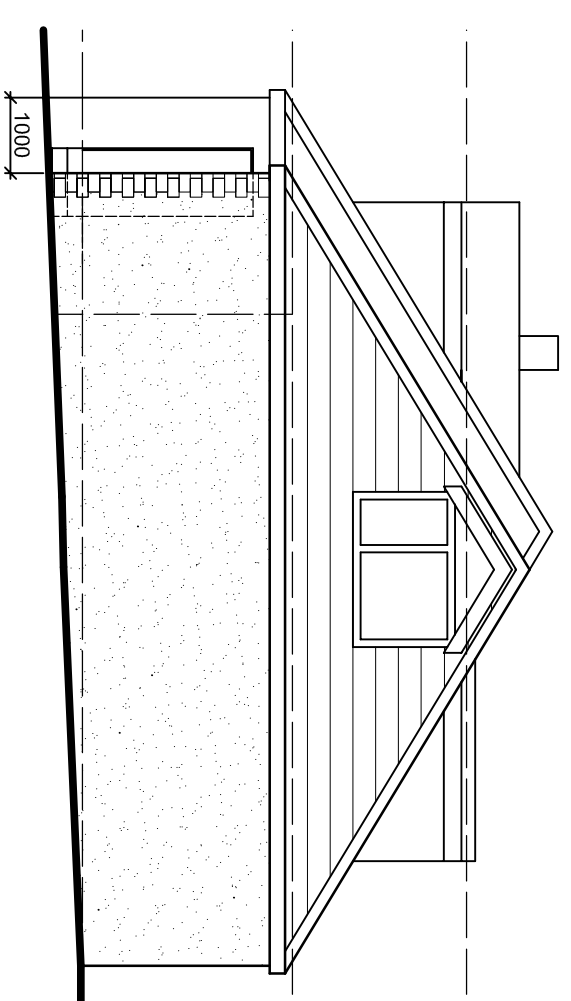

South (Side) Elevation

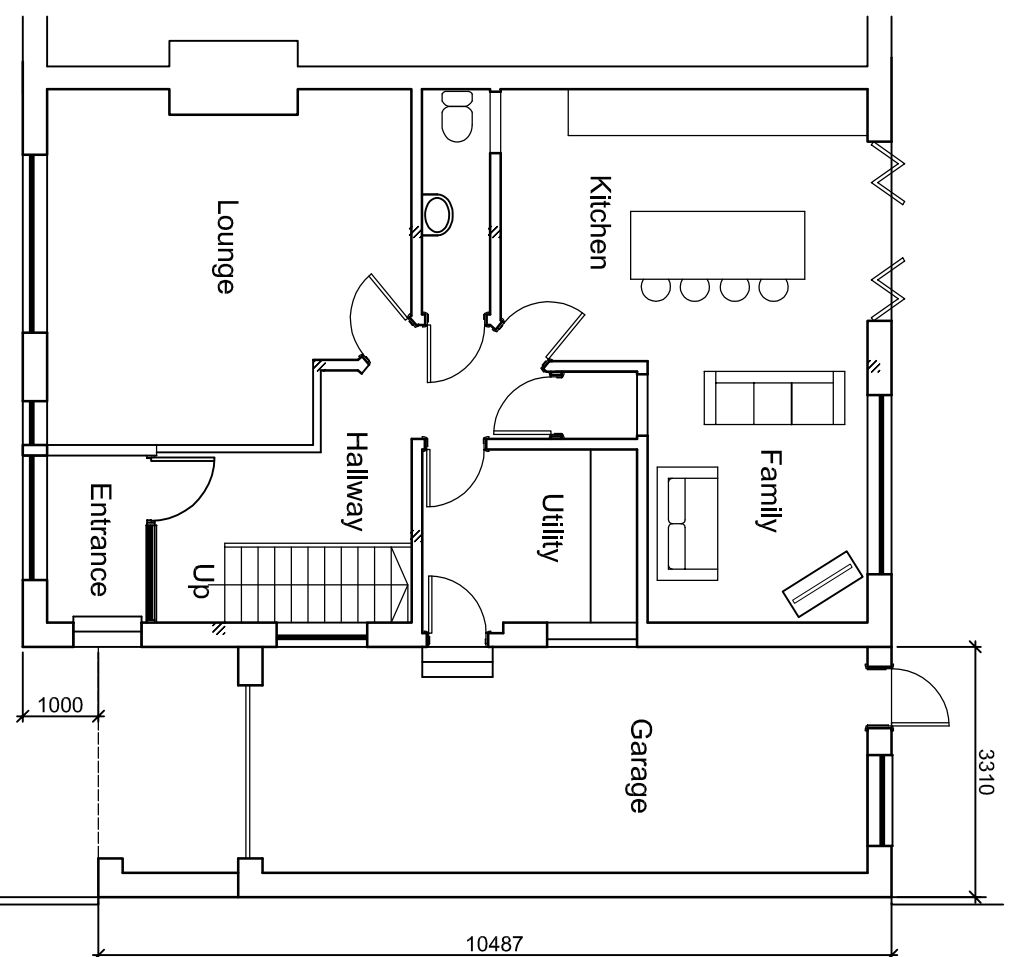

AS PROPOSED GROUND FLOOR PLAN Scale: 1/100

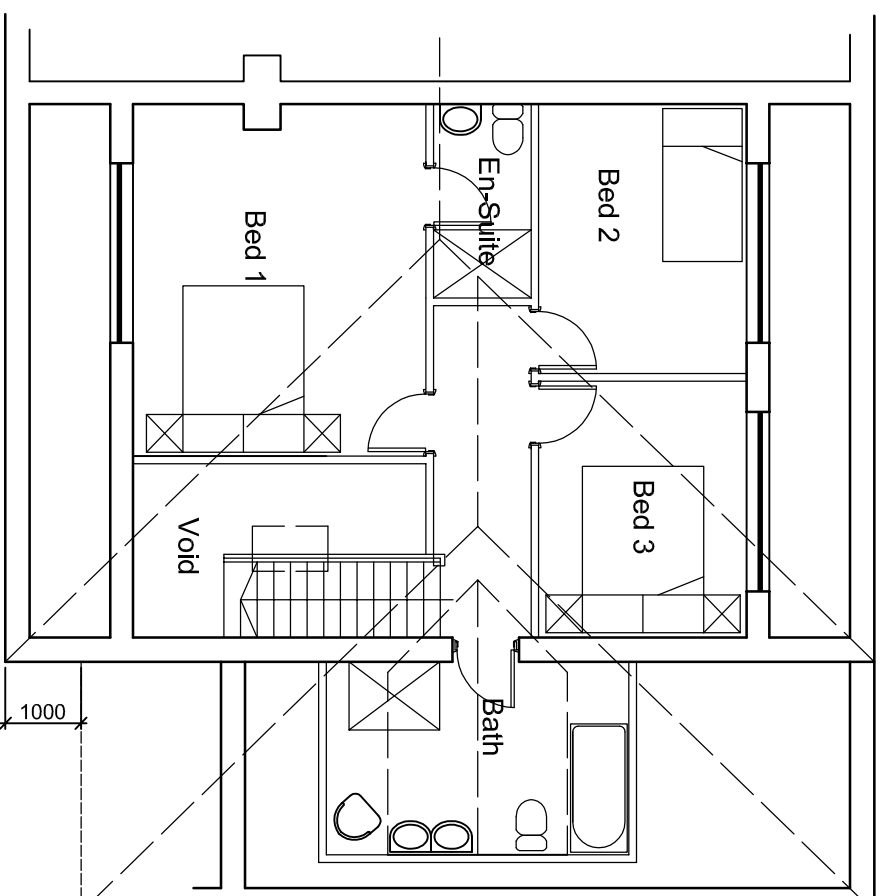

AS PROPOSED FIRST FLOOR PLAN

- General Notes:**
- All external materials used are to match existing for size colour and texture
 - All construction must be to satisfaction of Local Authority Building Inspector and must satisfy current Building Regulations

A rev.

B Front of extension subservient by 1m to main house Roof hip added as per planners comments

19.02.18 date:

07.02.18 date:

Mr. J. Bliss
 12 Somerset Avenue
 Clitheroe
 BB7 2BE

Project:
 New loft conversion & side extension with integral garage and bedroom over

Paul Henderson
 m. 07757 389 692
 e. paul.henderson@competeadvance.co.uk

status:
 For Approval

date:
 Dec'17

scale:
 1/100

title:
AS PROPOSED

drg no.:
 THREE

drn by:
 P.H.

rev:
 B