




West (Front) Elevation

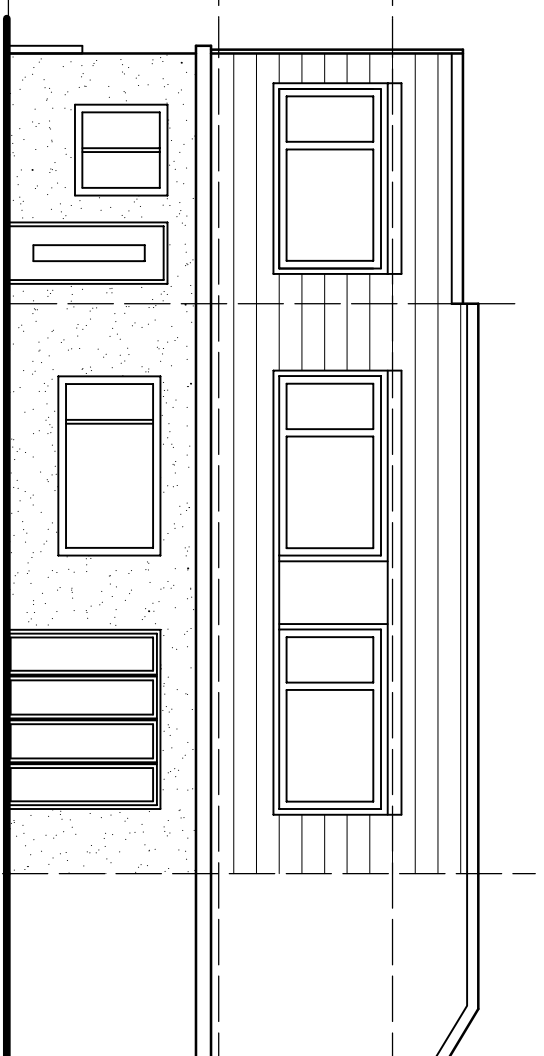


East (Rear) Elevation

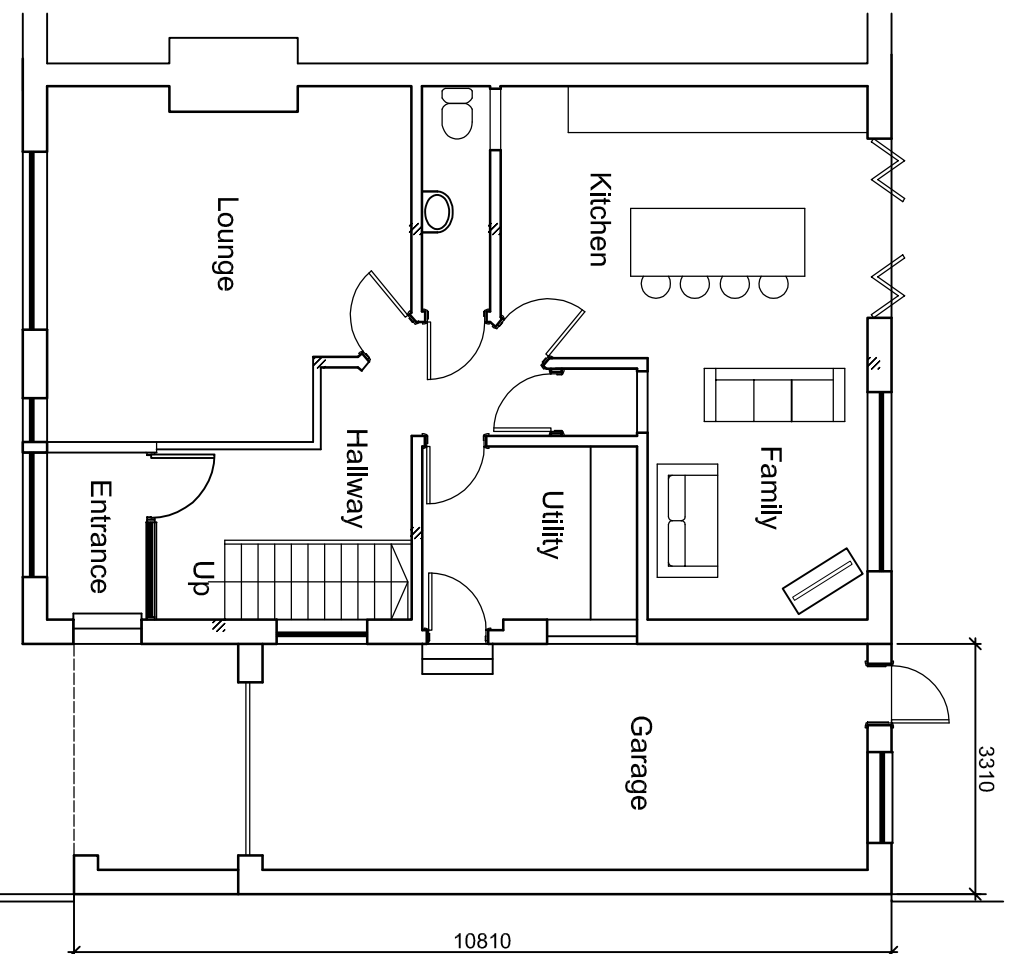

AS PROPOSED GROUND FLOOR PLAN Scale: 1/100

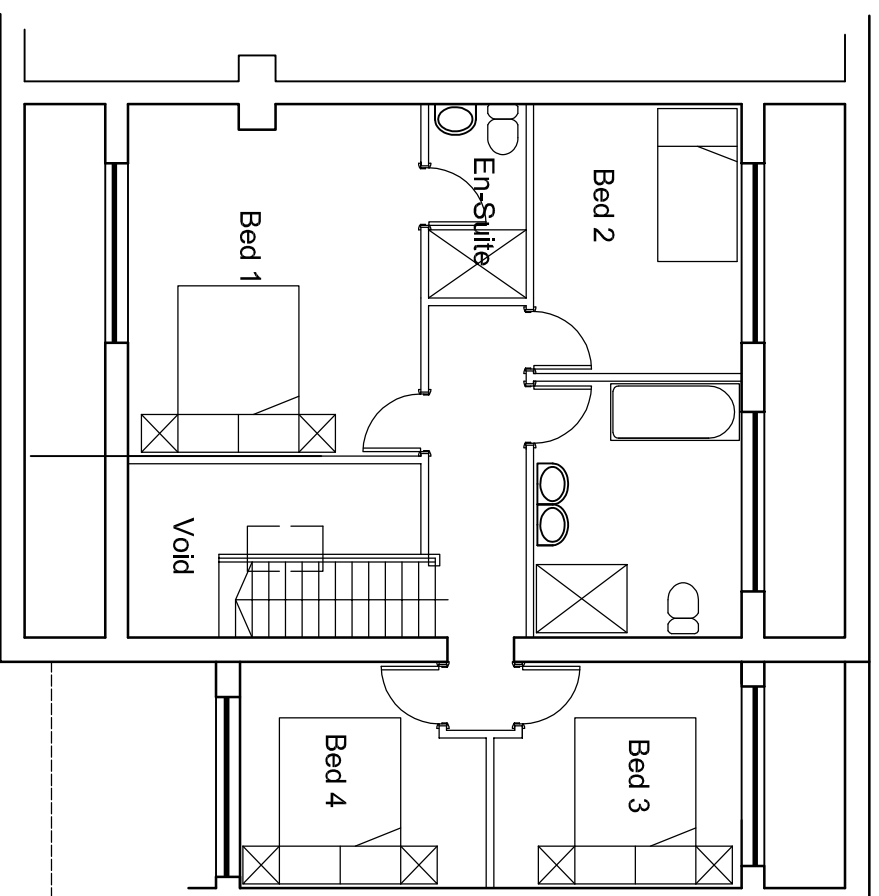

AS PROPOSED FIRST FLOOR PLAN

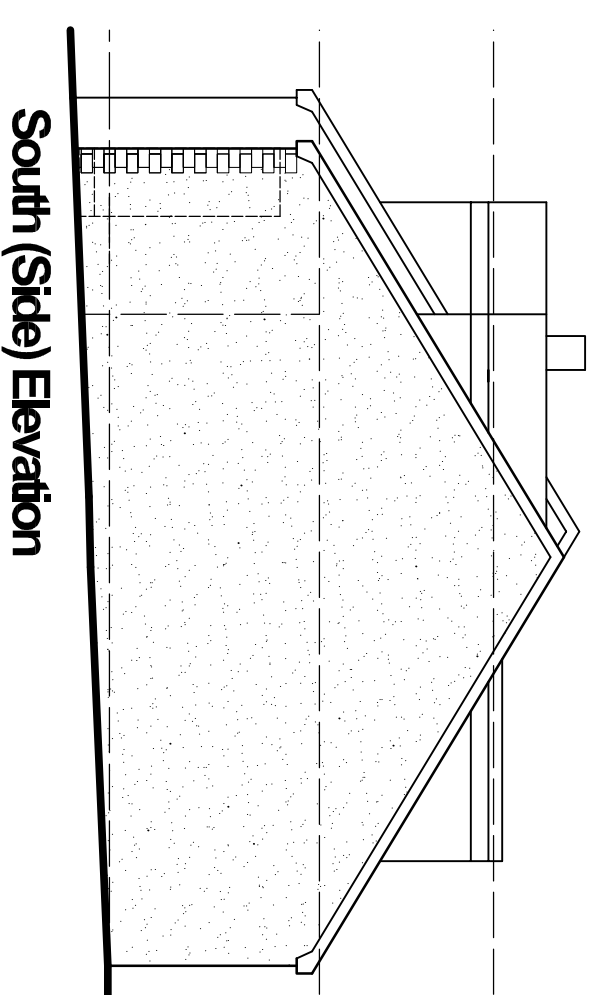

South (Side) Elevation

- General Notes:**
- All external materials used are to match existing for size colour and texture
 - All construction must be to satisfaction of Local Authority Building Inspector and must satisfy current Building Regulations

rev.	comments	date:

Mr. J. Bliss
 12 Somerset Avenue
 Clitheroe
 BB7 2BE

Paul Henderson
 m. 07757 389 692
 e. paul.henderson@competeadvance.co.uk

status:
 For Approval

date:
 Dec'17

scale:
 1/100

project:
 New loft conversion & side extension with integral garage and bedroom over

title:
AS PROPOSED

drg no.:
 THREE

dwn by:
 P.H.

rev: