

no measured survey of the property has been undertaken by the architect.



this drawing is to be read in conjunction with all relevant consultants and specialist's drawings.

the architect is to be notified of any discrepancies before proceeding.


do not scale from this drawing.

all dimensions are to be checked on site.

this drawing is subject to copyright and is not to be reproduced without the consent of the architect.

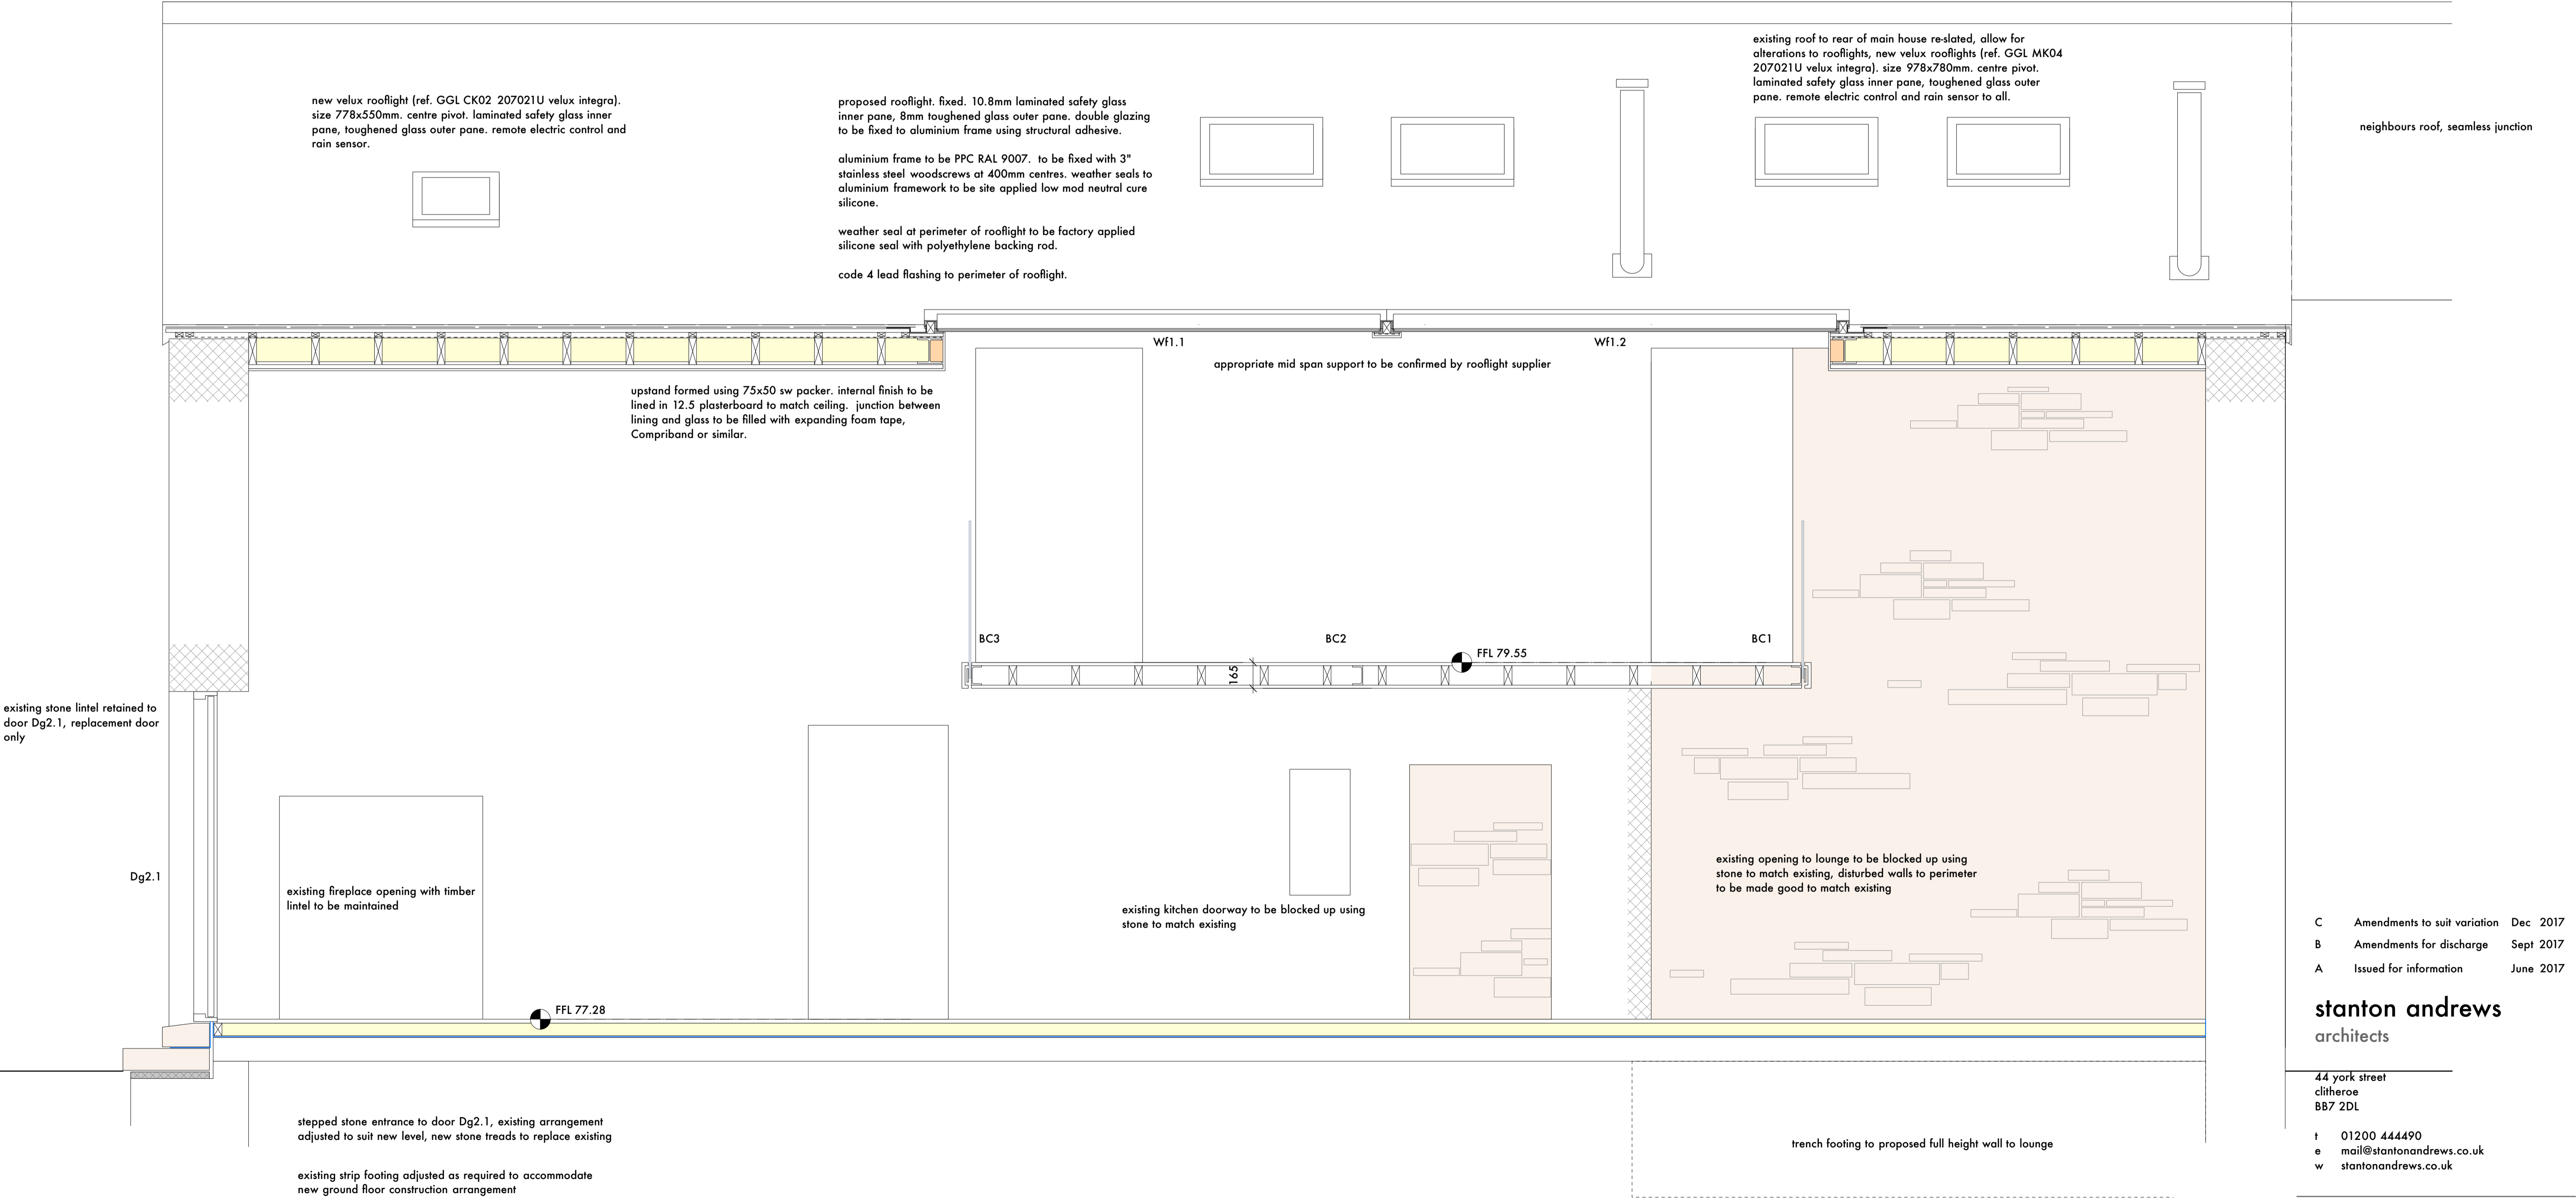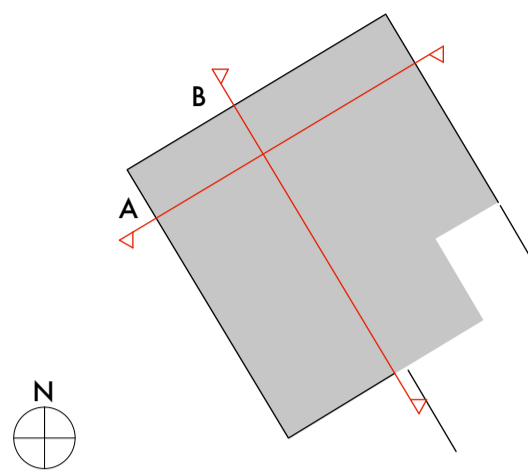

B Section through fixed landing rooflight
Scale: 1:20

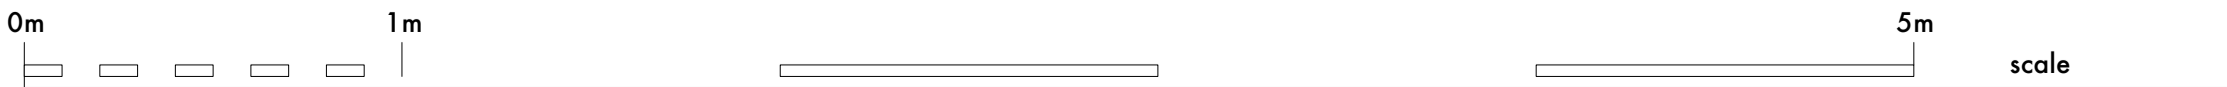

C	Amendments to suit variation	Dec 2017
B	Amendments for discharge	Sept 2017
A	Issued for information	June 2017

stanton andrews
architects

44 york street
clitheroe
BB7 2DL

t 01200 444490
e mail@stantonandrews.co.uk
w stantonandrews.co.uk

Granham House Barn
Hothersall

Section B details

drg.no.	14.13 / PL04	rev.	C
drawn, db	June 2017	scale,	1:20 @ A1