



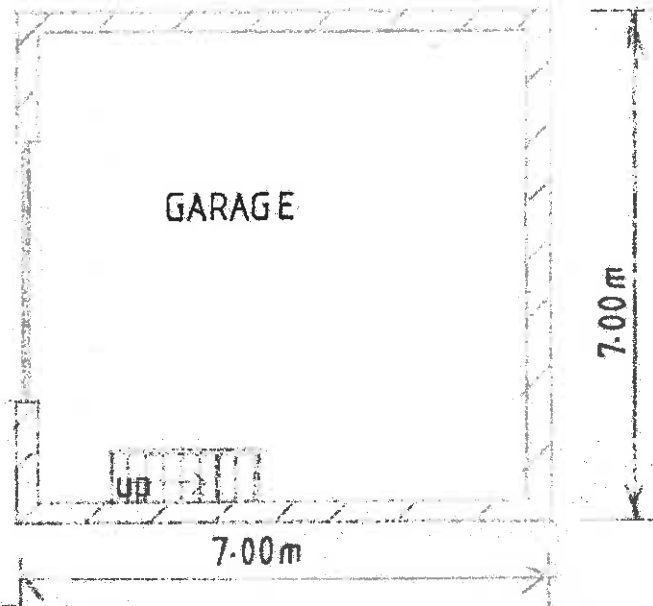

320180073 P

SCALE 1:100

PLAN

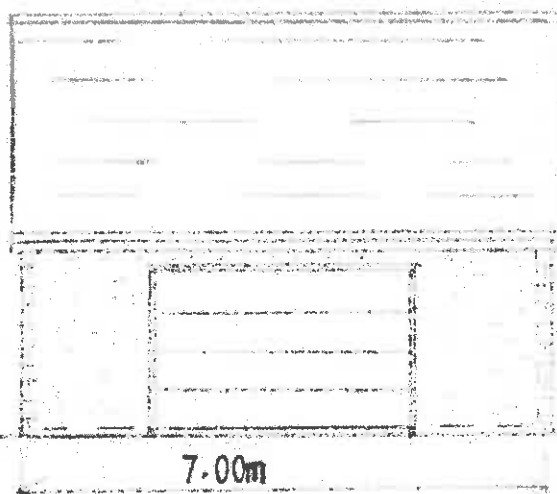

FRONT ELEVATION



REAR ELÉVATION


DRAWING 4



320180073 P

SIDE ELEVATION-View to Longridge Fell

SCALE 1:100

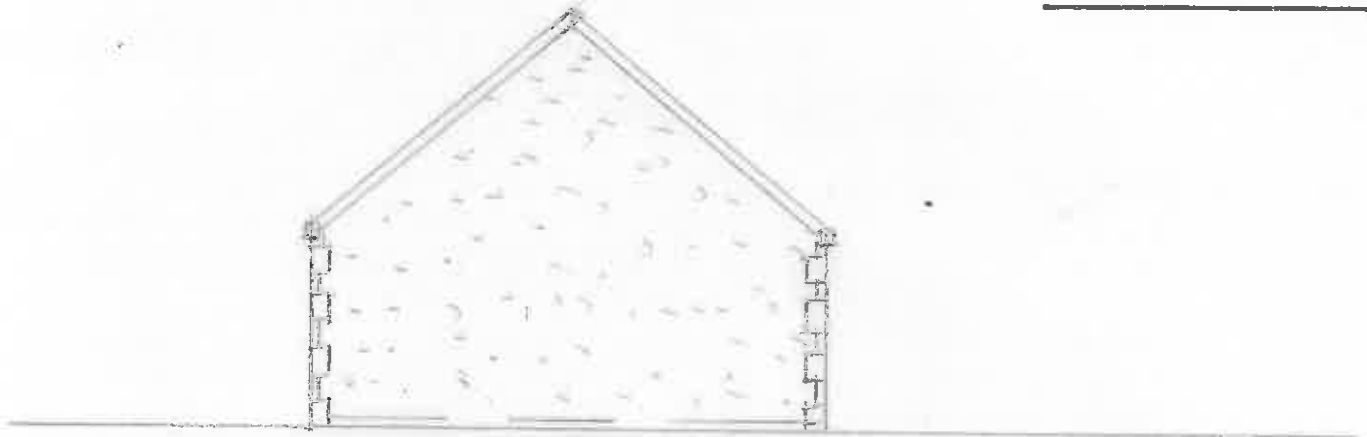

SIDE ELEVATION



ROOF PLAN

ROOF TIMBER TO MATCH
HOUSE ROOF

WALLS 'K' RENDER
STONE QUOIN

DOOR- PVC COATED
STEEL DOOR

WINDOW UPVC O/GARDEN
TO MATCH HOUSE