
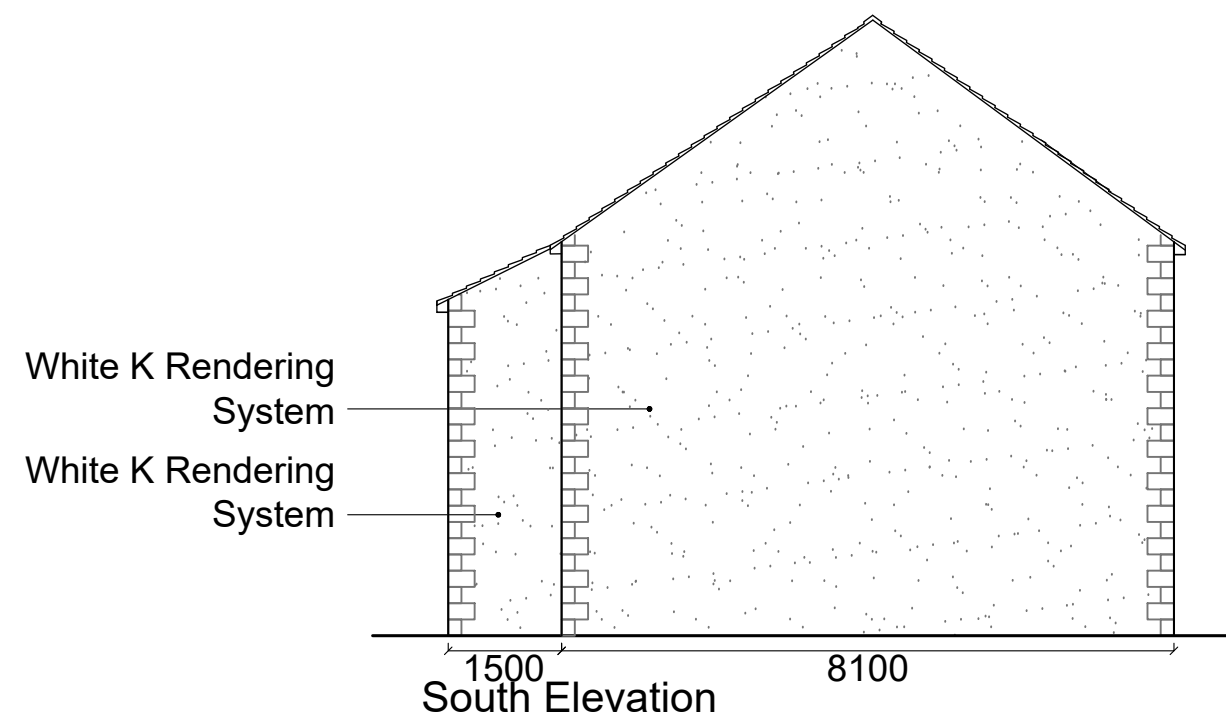
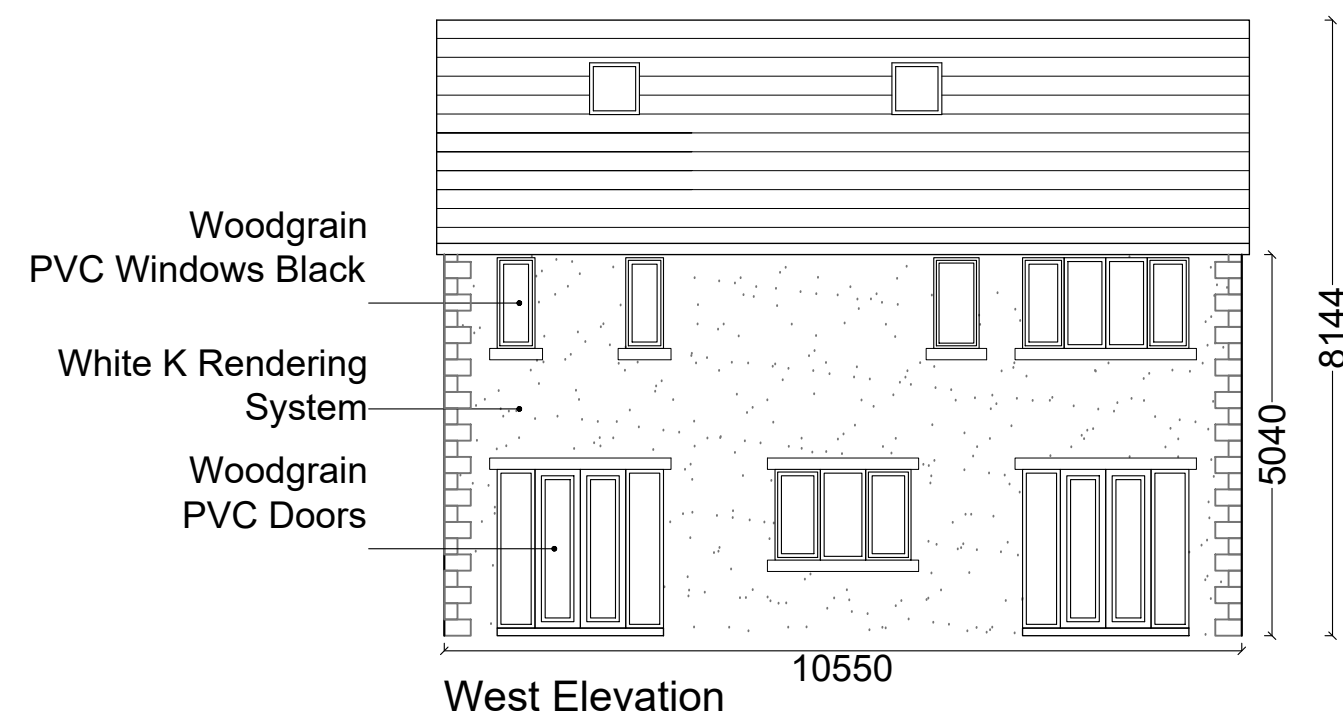
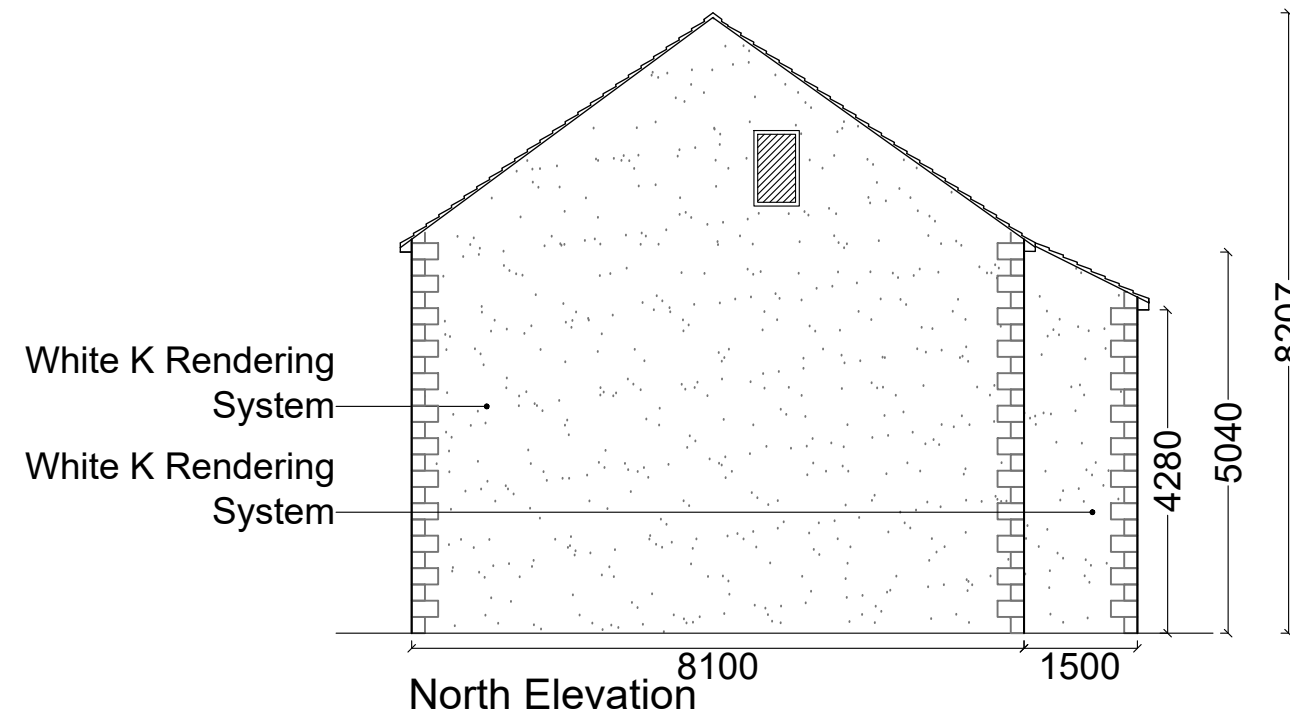
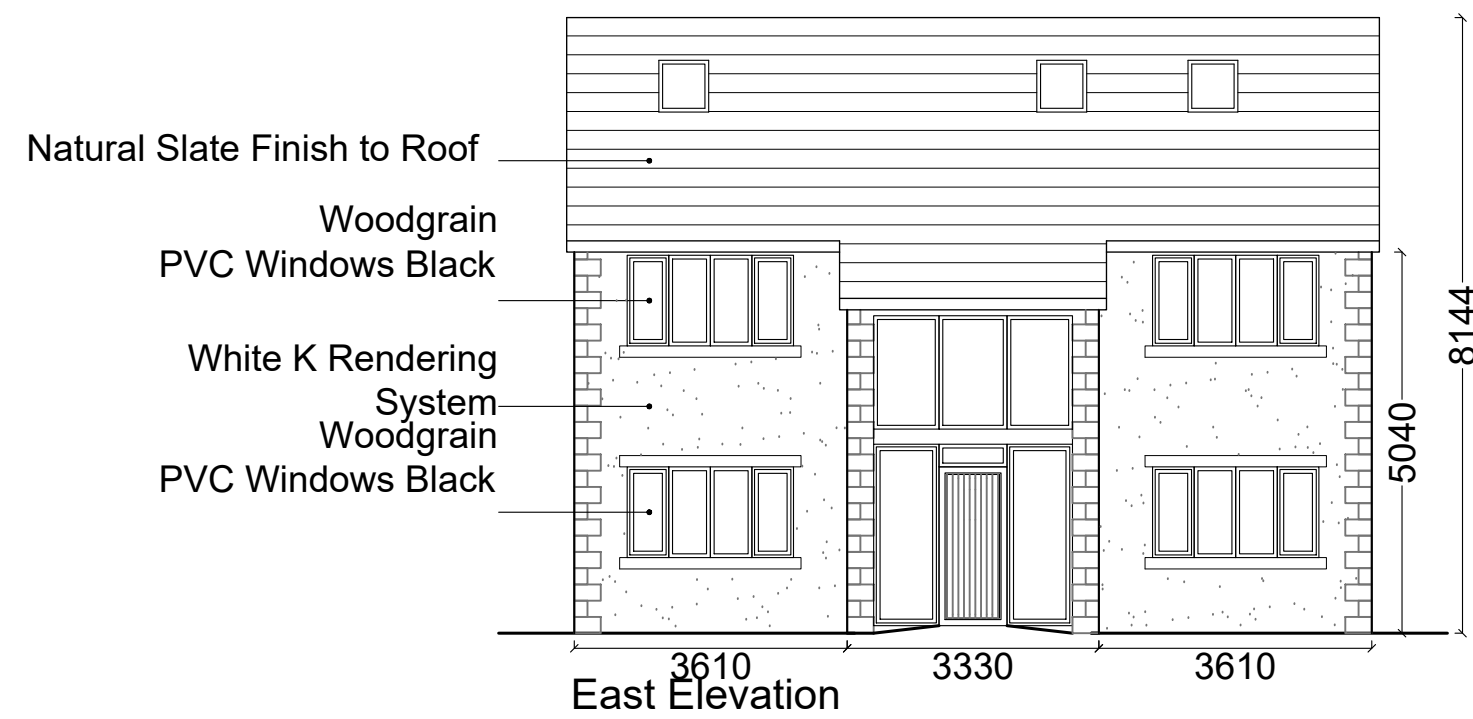
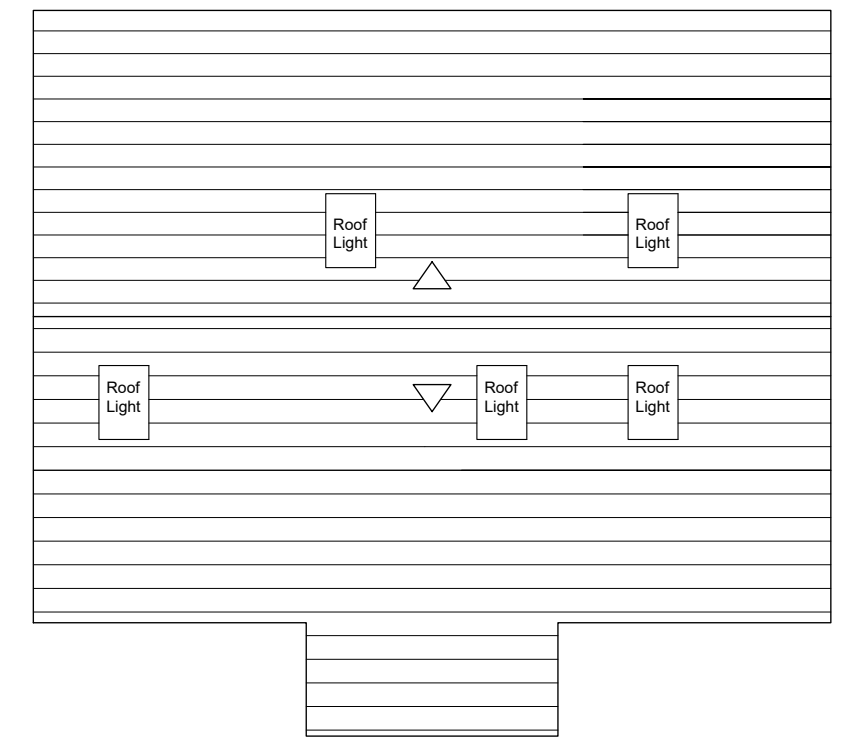
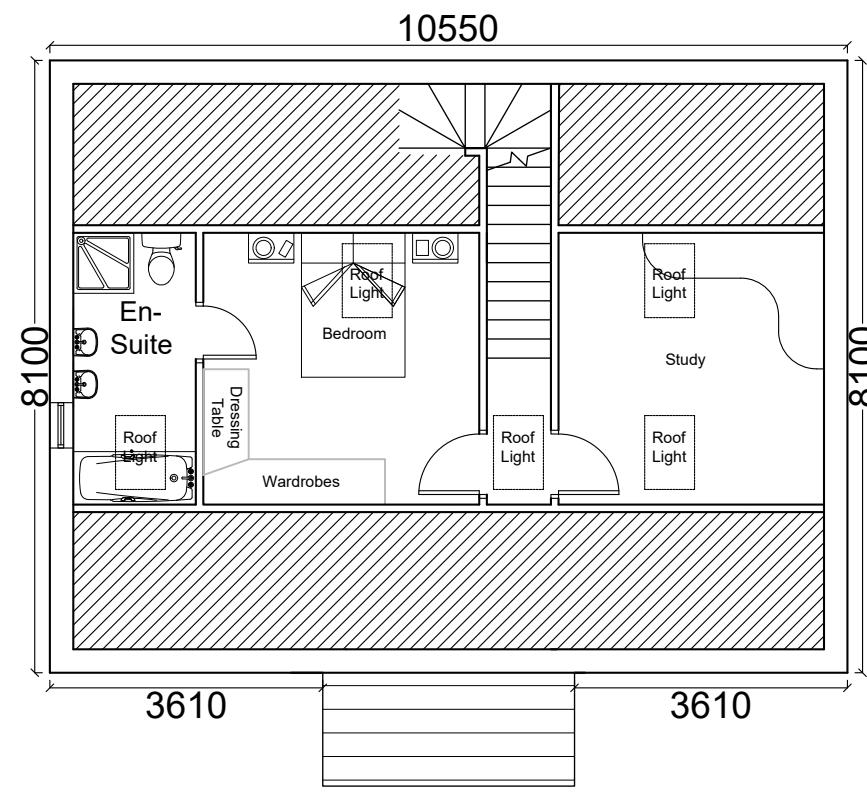
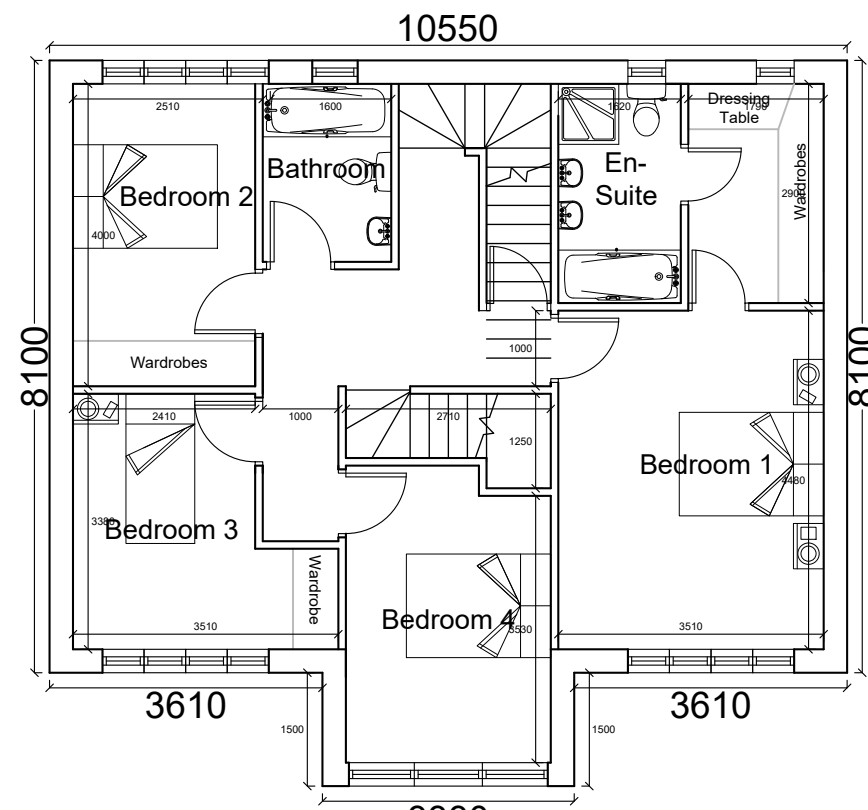
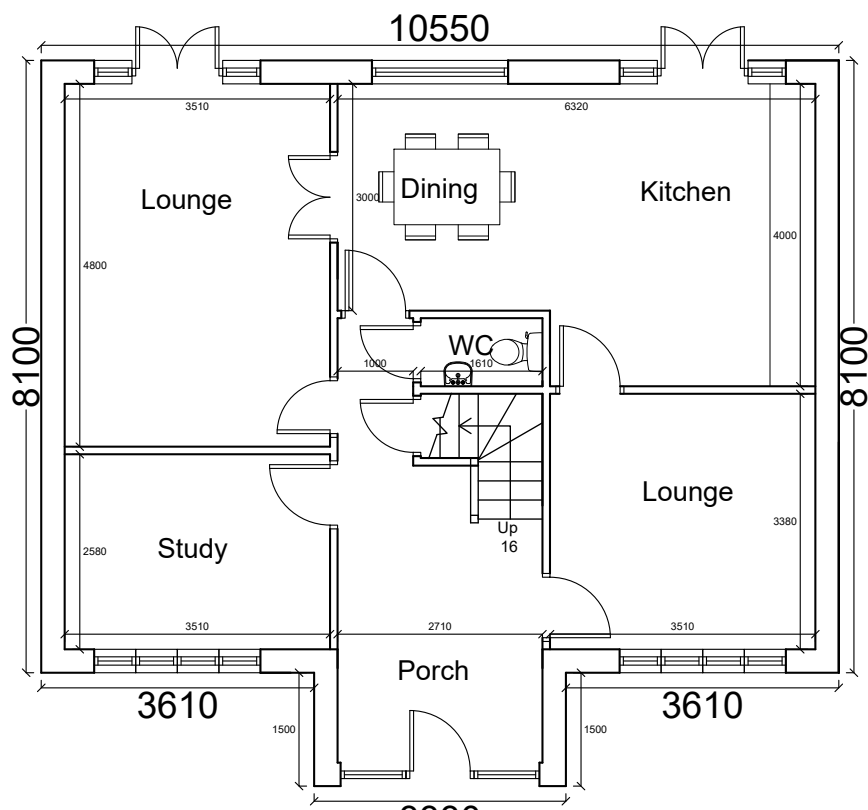


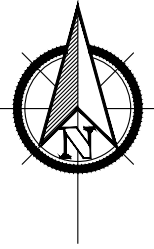

Avalon RTPI
Chartered Town Planning

Town Planning - Architectural Design - Building Regulations - Surveying

Phone: 01282 834834 Fax: 01282 451666
Web: www.avalontp.co.uk Email: planning@avalontp.co.uk
2 Reedley Business Centre, Redman Road, Burnley, Lancashire, BB10 2TY

PROPOSED PLANS AND ELEVATIONS HOUSE PLOT 1					
Site: 4A Wiswell Lane Whalley					
Client: Mr Atherton					
Date: 10.01.17			Scale: 1:100 @ A2		
Project No: AT/09 Dwg 03				Drawn: AxK	
Amendments:					