
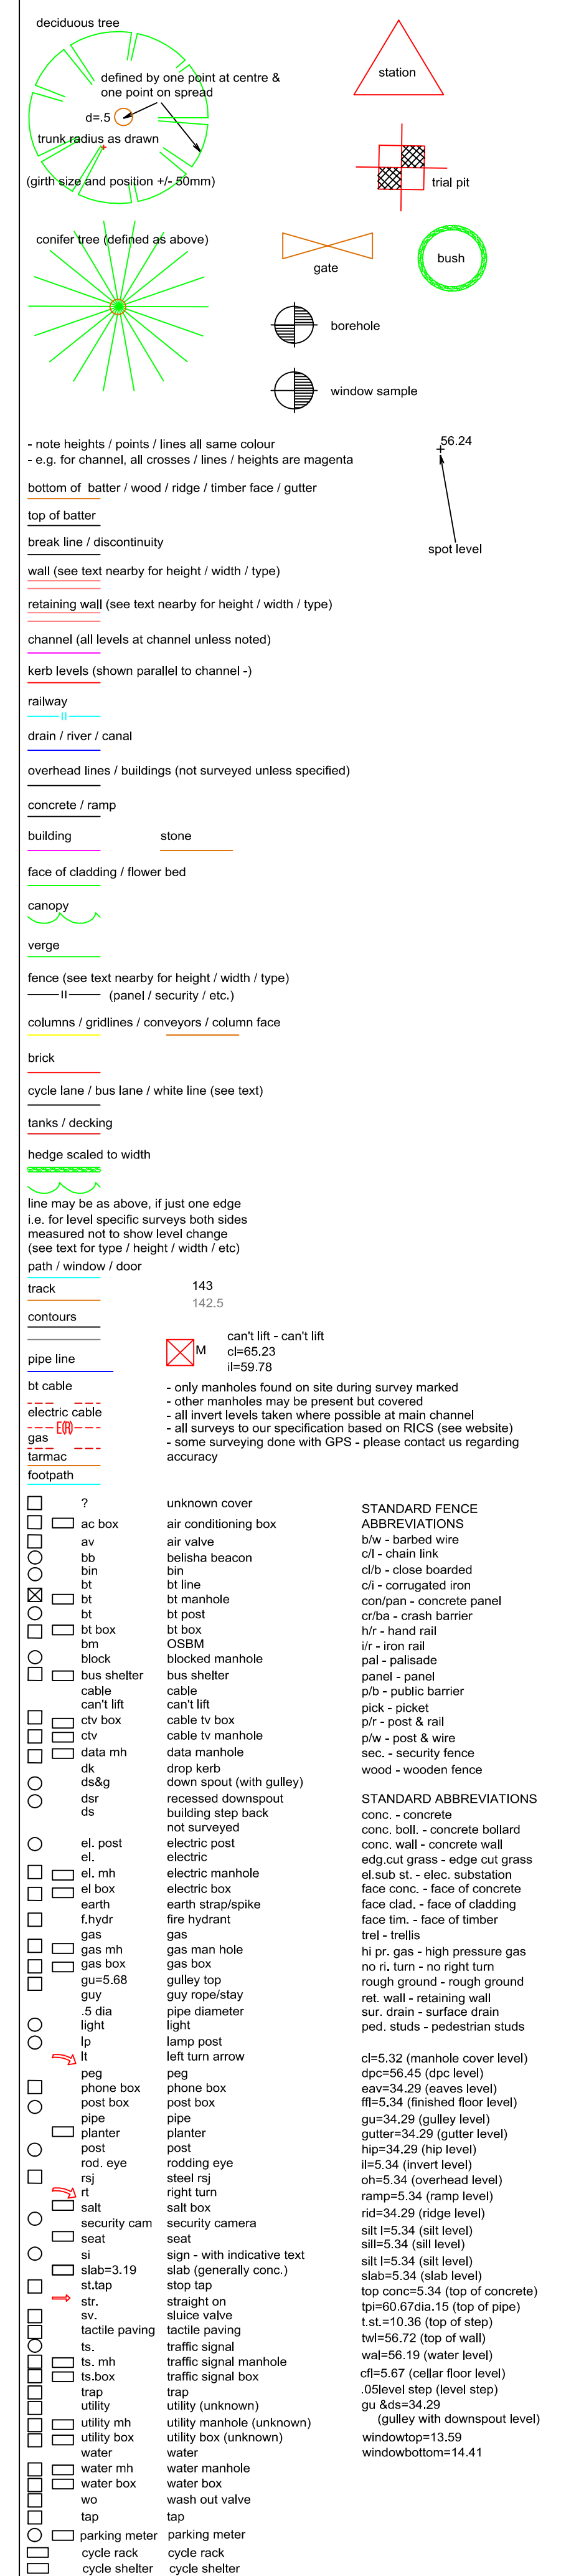


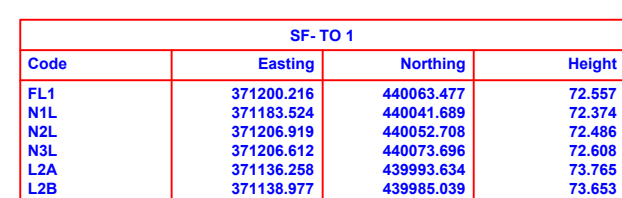

Site Surveying Services - A.M.I.C.E.S.		Setting Out & Control Surveys			
Gridline Construction Service		Topographic/Volume Surveys			
Surrey, Lancashire		GPS Specialists using Trimble			
B87 4DH		GPS Post Processes to any site			
Tel: 01200 438320		to OS without trip point or BM			
Fax: 01902 827638		Construction Line Registered			
www.sitesurvey.co.uk		TSA member			
Land / Engineering Surveyors					
Client / Location: GHIA					
Catharine Rd, Milton					
All work to our standard terms & conditions (see website)					
To local grid based on OS1500m/10 m work to 5m specification, some by gps, contact us regarding details					
Drawing Number		SAS-7853		Revision A	
Drawn by:		Checked by: HW		Date	
22/11/2017		12/02/2018			