



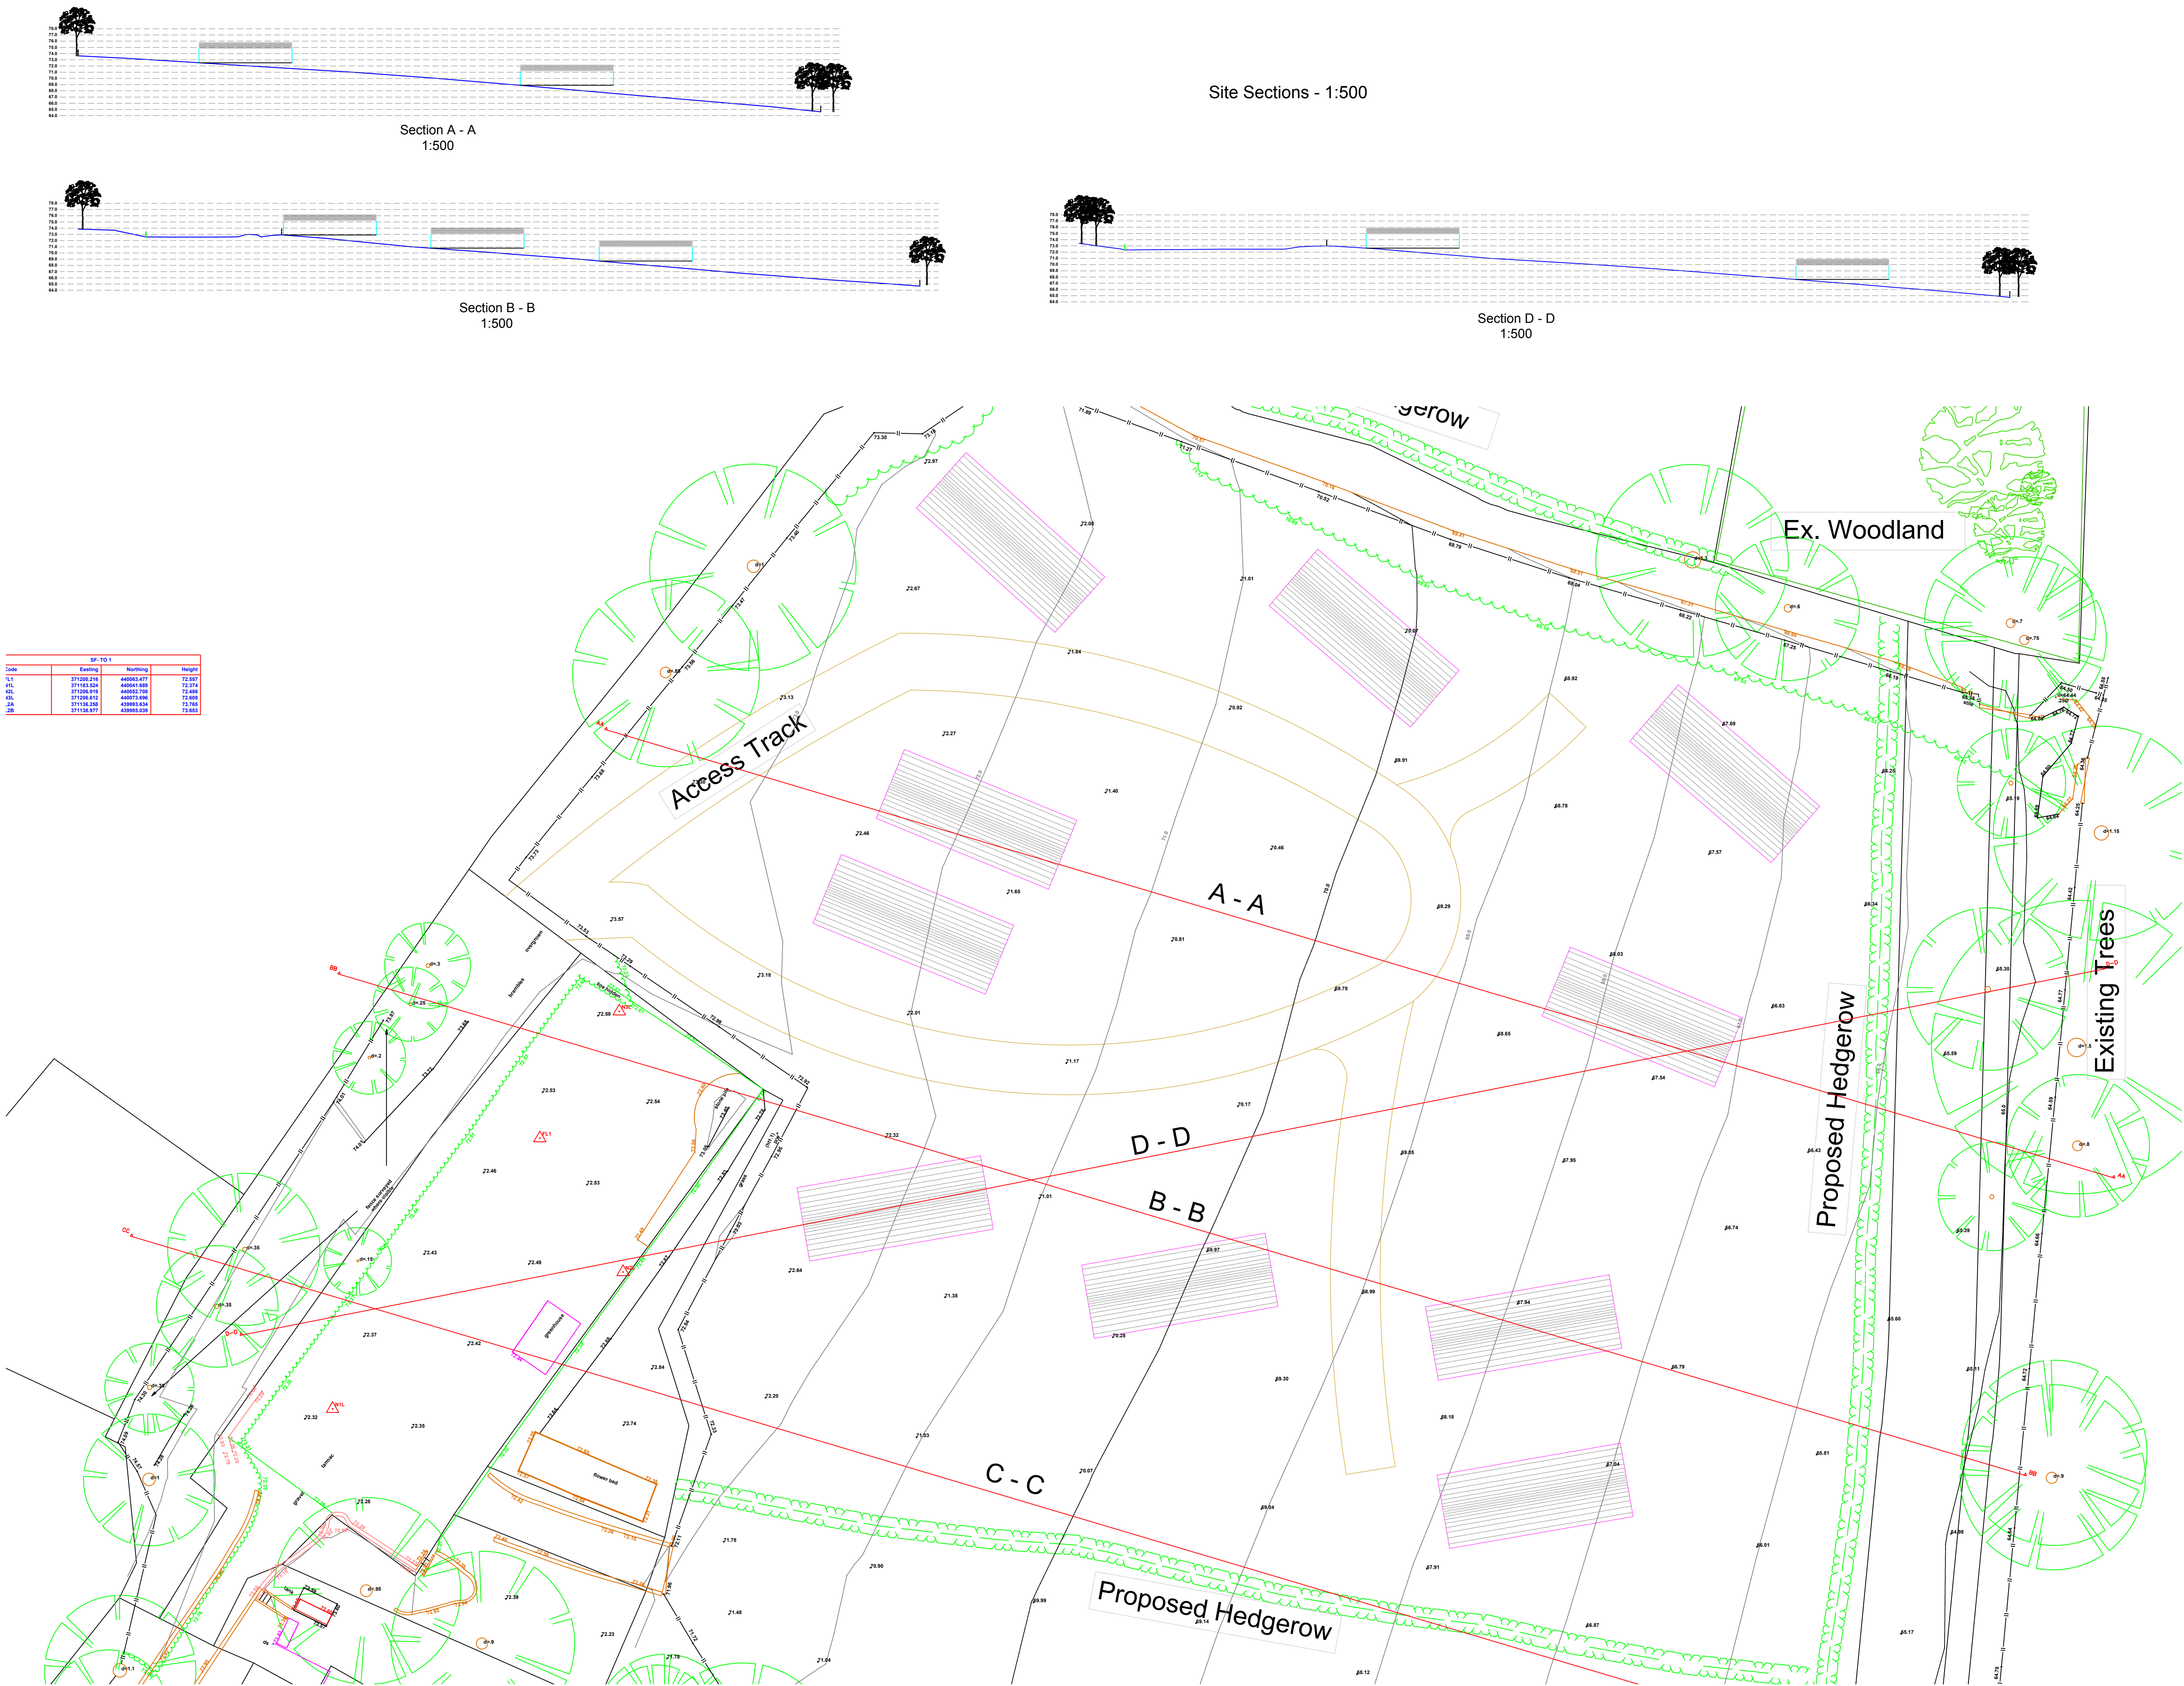

SP- TD 1			
Code	Existing	Height	Height
101	271208.876	440002.077	72.507
102	271193.524	440041.590	72.374
103	271208.919	440052.590	72.480
104	271208.812	440072.590	72.400
105	271138.288	439983.534	71.700
106	271138.877	439988.538	71.653

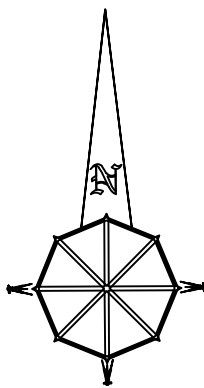

Notes:
All work is to be carried out to the latest current British standards Codes of Practice and recognised working practices.
All work and materials should comply with Health and Safety legislation.
All dimensions are in millimetres unless explicitly shown otherwise.
The contractor should check and certify all dimensions as work proceeds and notify the architect of any discrepancies.
Do not scale off the drawings, if in doubt ask.

G

H

A

Gary Hearty Associates
Gary Hearty Associates Chartered Surveyors
Suite 9 - Grindleton Business Centre
The Spinney
Grindleton
Clitheroe
Lancashire BB7 4DH
T: 01200 449700
Email: info@ghaonline.co.uk

Project: Coc/820/2326/GH
Proposed Holiday Park / Chalets Development at:
The Beeches
Clitheroe Road
Great Milton
Clitheroe
BB7 9PH

Title: Topographical Levels and Site Sections

Drawing No: Coc/820/2326/02 Drawn: RCB / PF

Client: Mr. A. Cockburn

Date: 16/01/2018 Scale: 1:250 & 1:500 @ A1

Amendments:

Topographical Levels and Site Sections - 1:250