


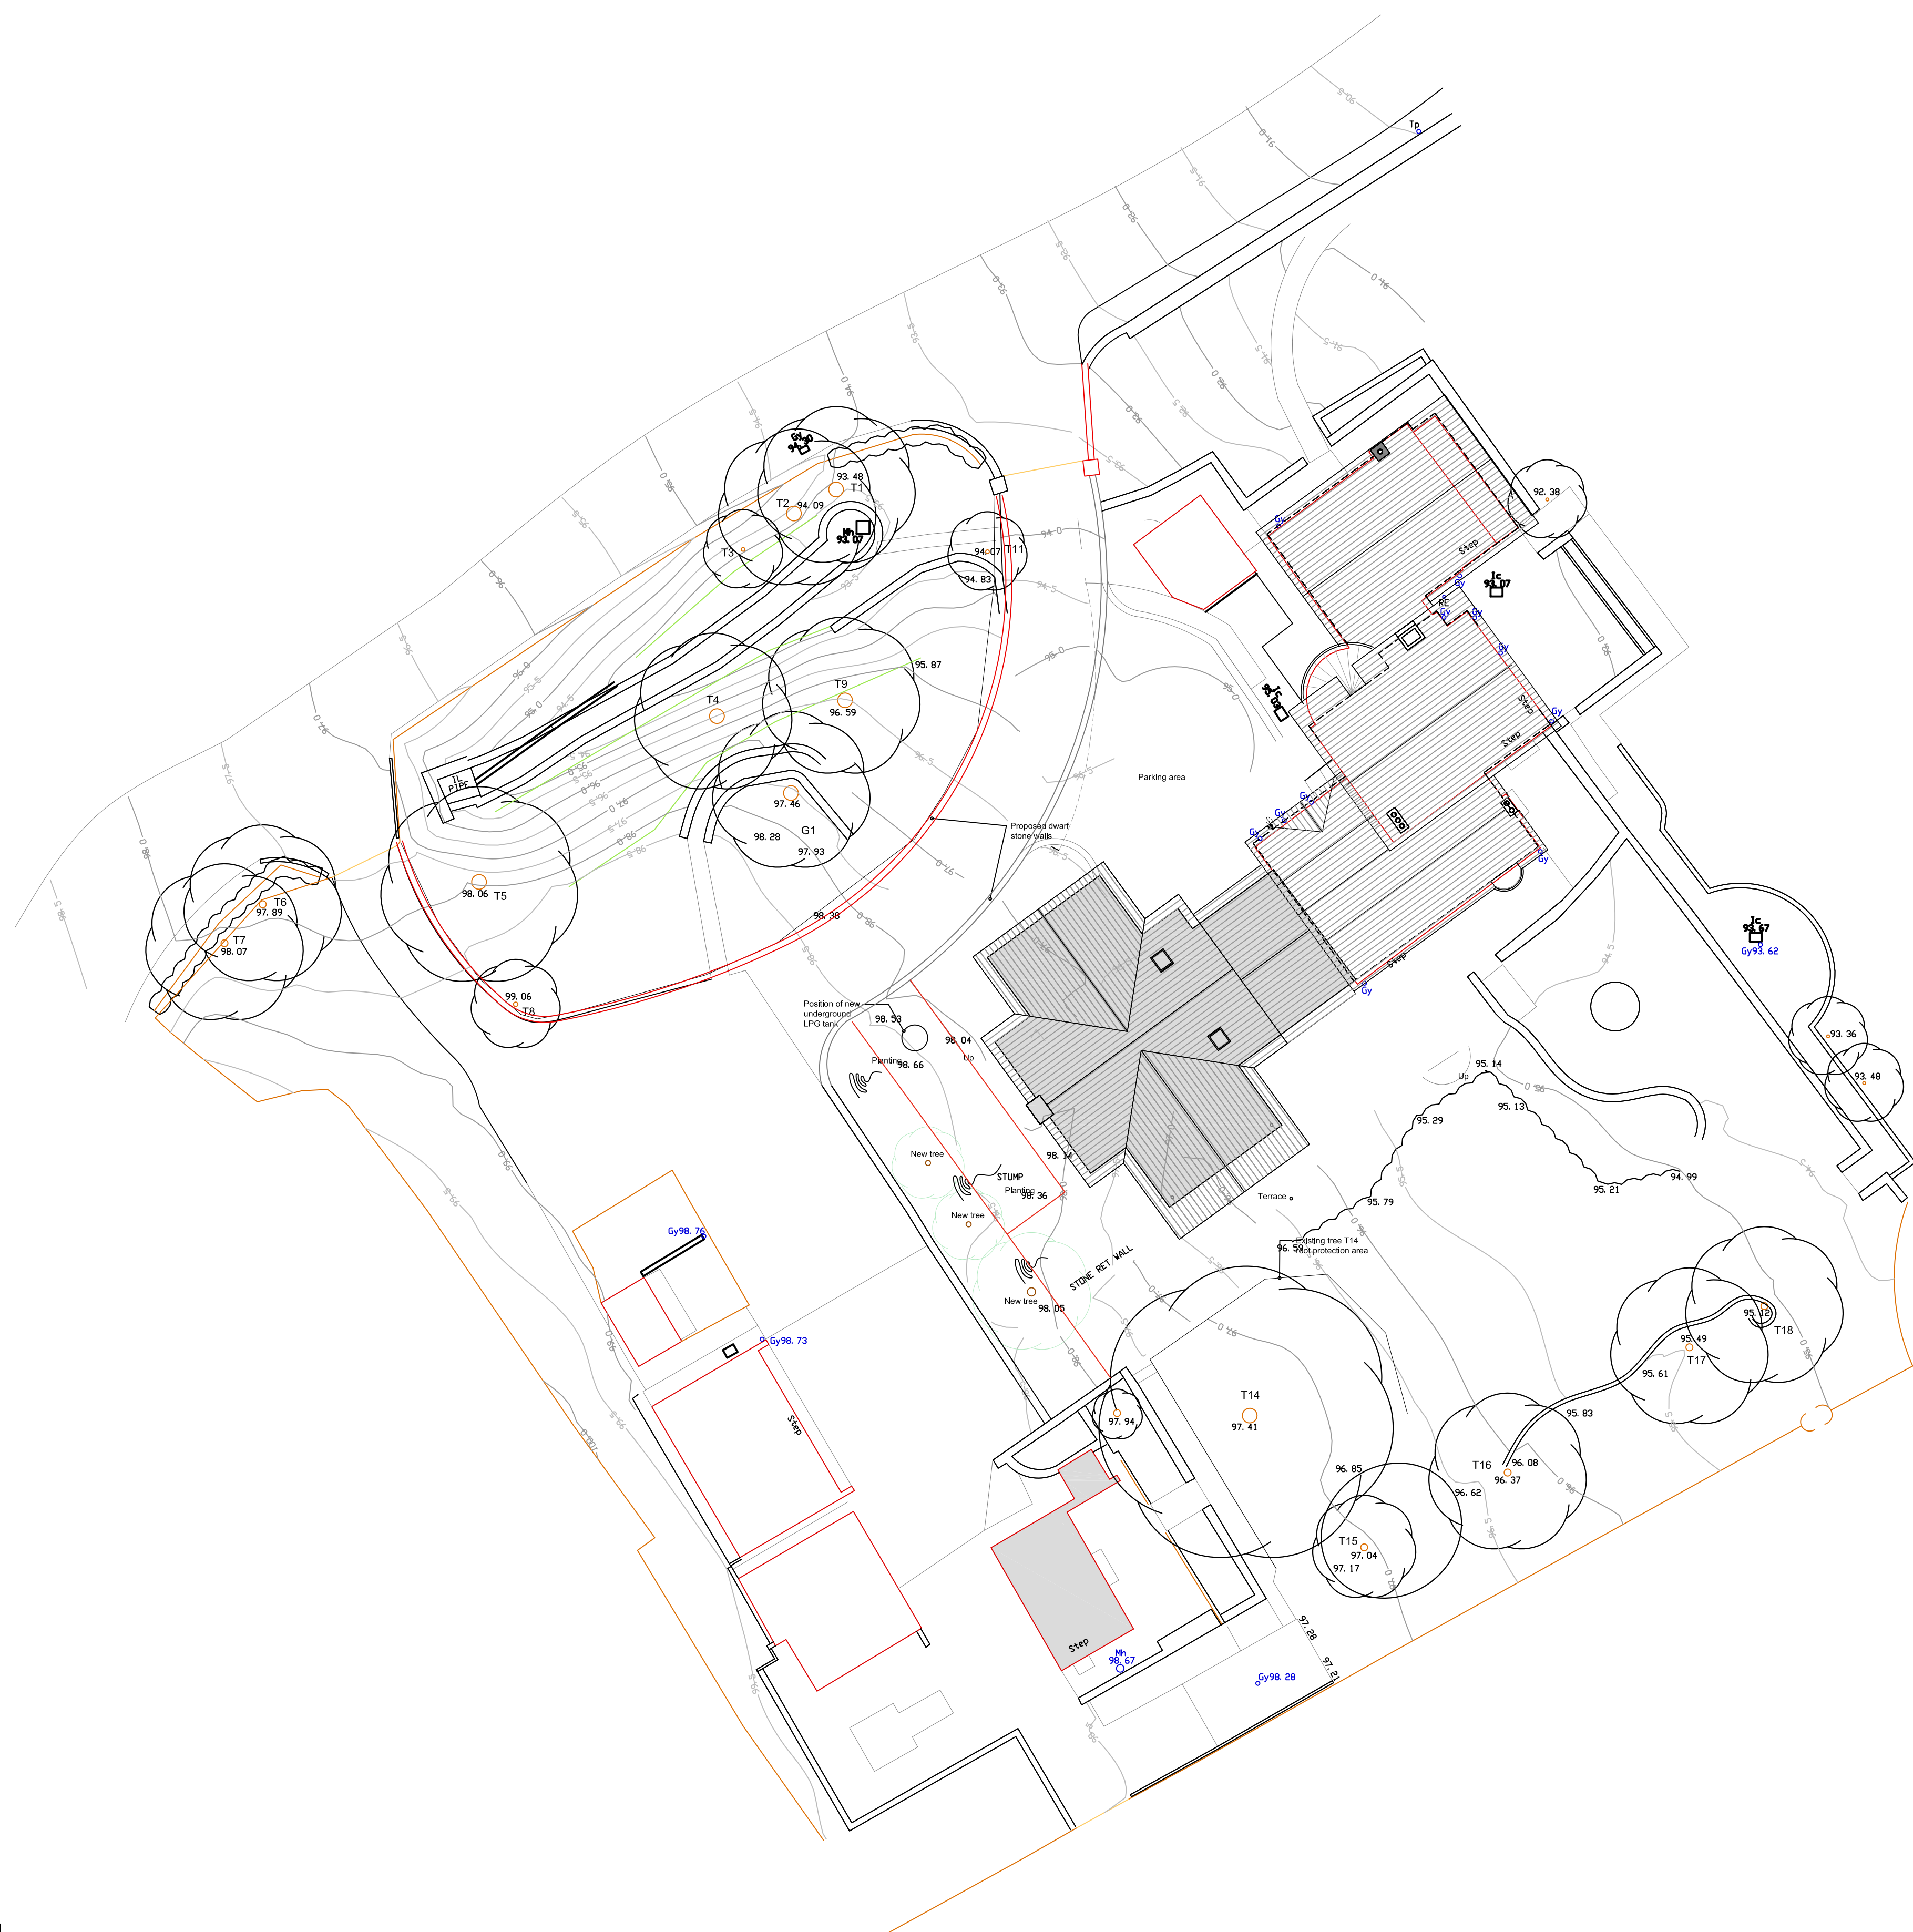

Mr & Mrs Kelly Sagarwood, Birdy Brow Proposed Site Layout		Scale			
		1:50 @ A1			
www.psadesign.co.uk mail@psadesign.co.uk  PSA DESIGN <i>engineering your environment</i> CIVIL, STRUCTURAL, GEOTECHNICAL, TRANSPORT	The Old Bank House 6 Berry Lane, Longridge Preston, PR3 3JA Tel, 01772 786056 Fax, 01772 786295		Drawn DME	Checked .	Approved
			Dwg No. A2529/BR15		
			Date	February 2018	
Rev.	a				