
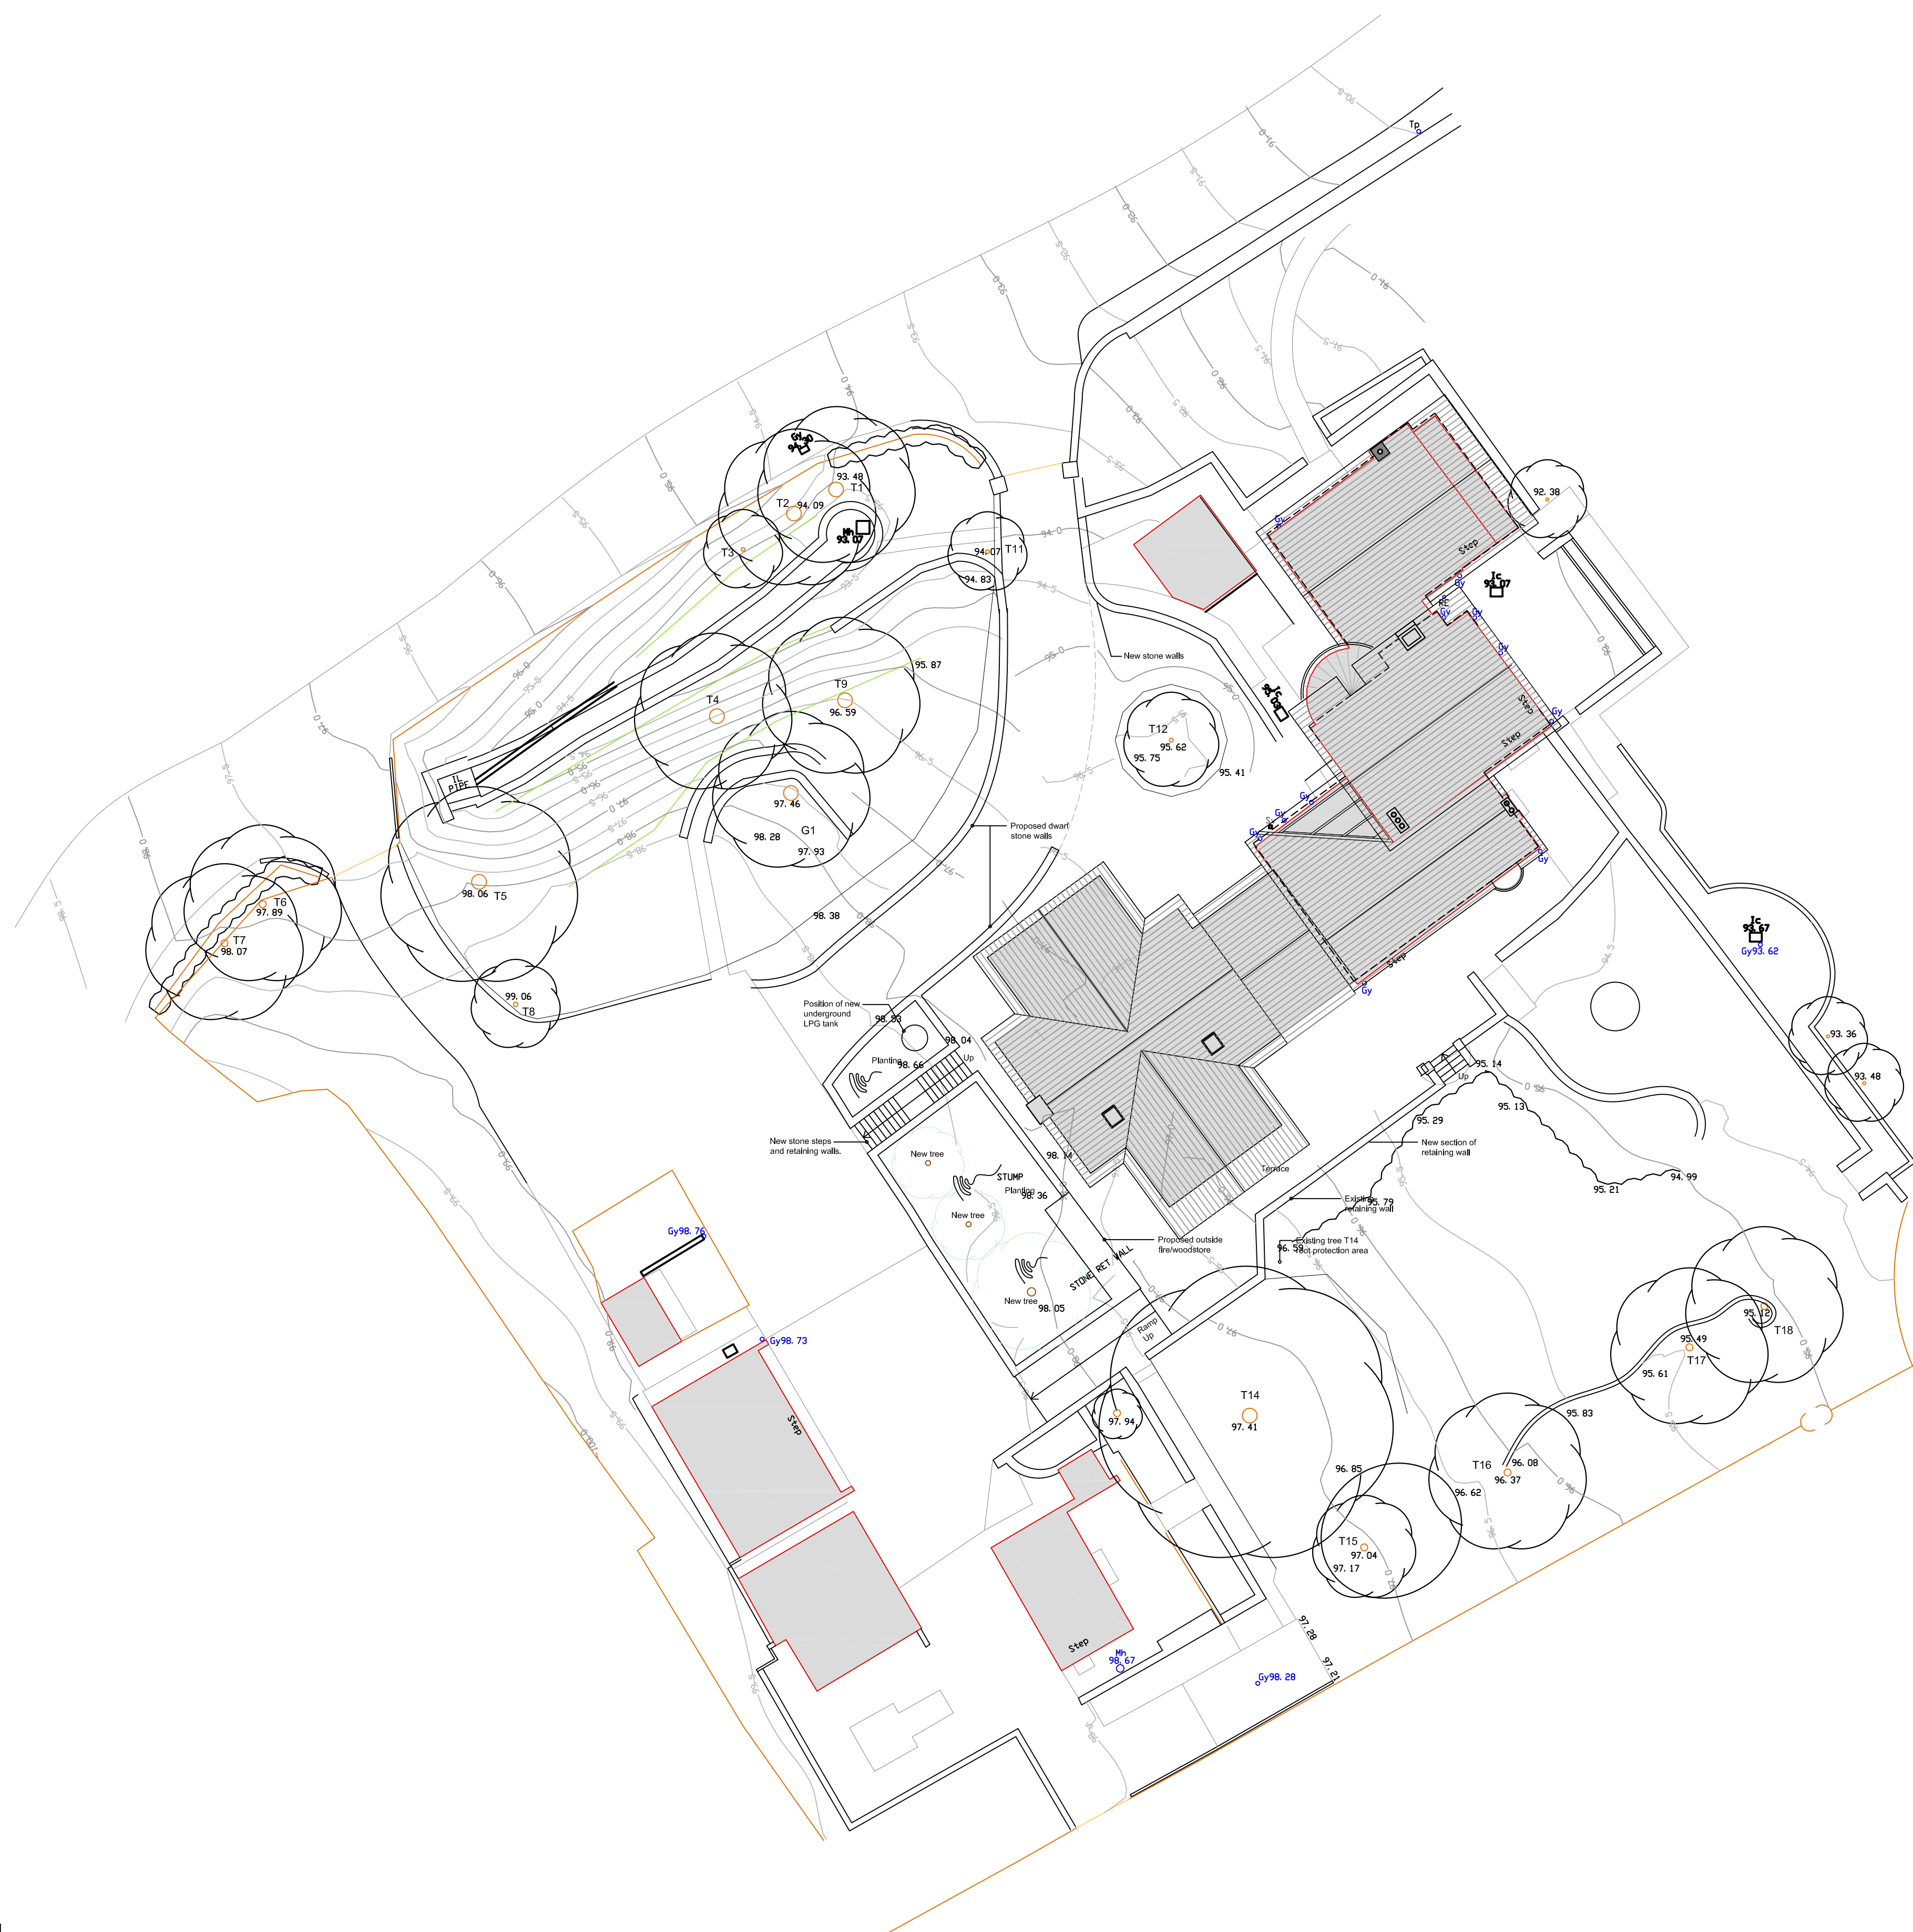


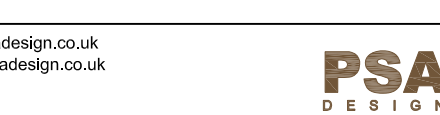

Mr & Mrs Kelly Sagarwood, Birdy Brow Proposed Site Layout		Scale				
		1:50 @ A1				
www.psadesign.co.uk mail@psadesign.co.uk 		PSA Design The Old Bank House 6 Berry Lane, Longridge Preston, PR3 3JA Tel. 01772 786066 Fax. 01772 786265	<table border="1"> <tr> <td>Drawn DME</td> <td>Checked .</td> <td>Approved</td> </tr> </table>	Drawn DME	Checked .	Approved
Drawn DME	Checked .	Approved				
		Drwg No. A5259/BR15				
		Date November 2017				
		Rev.				