



This drawing is to be read in conjunction with all relevant Architect, consultants' and specialist drawings and specifications. The Architect is to be notified of any discrepancies before proceeding. Do not scale from this drawing. All dimensions and levels are to be checked on site. This drawing is subject to copyright. All work carried out before Planning and Building Permission has been granted is at the contractor's risk.

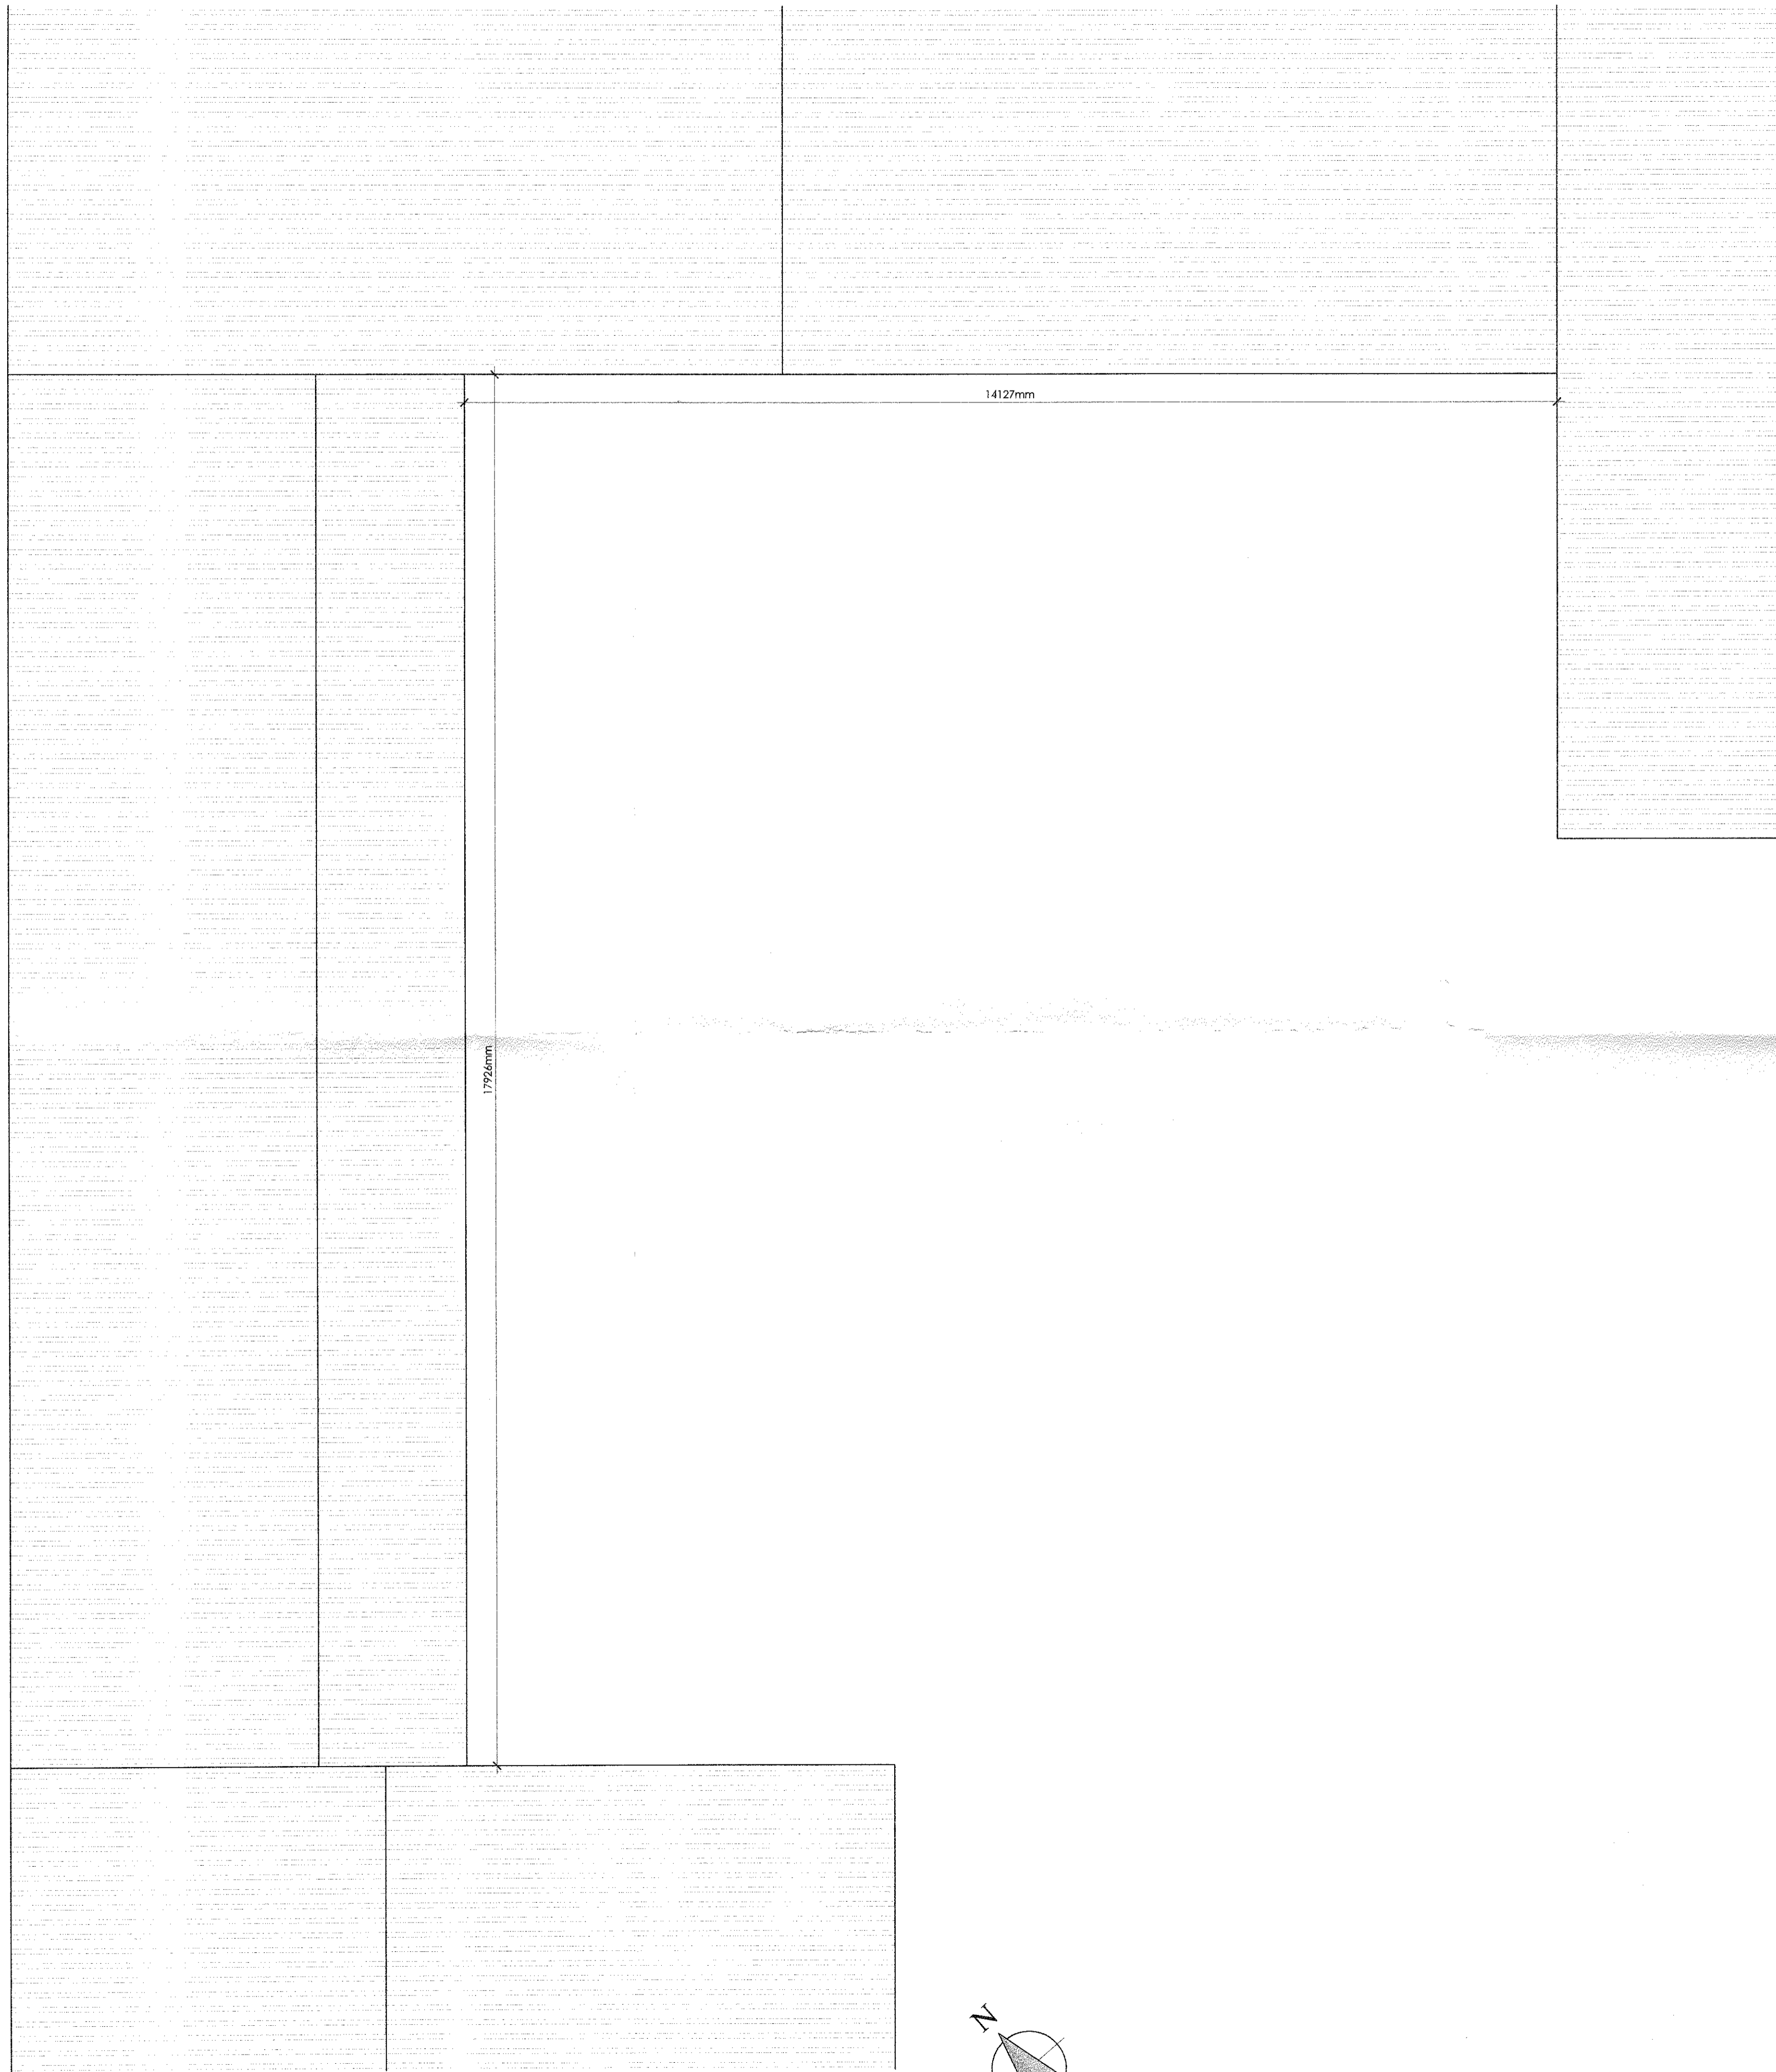



Existing Plan
Scale 1:50

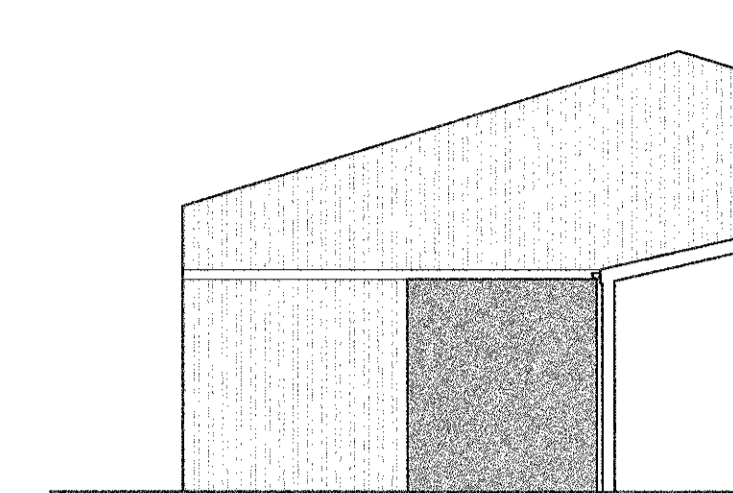

North East Facing Elevation
Scale 1:100



South East Facing Elevation
Scale 1:100

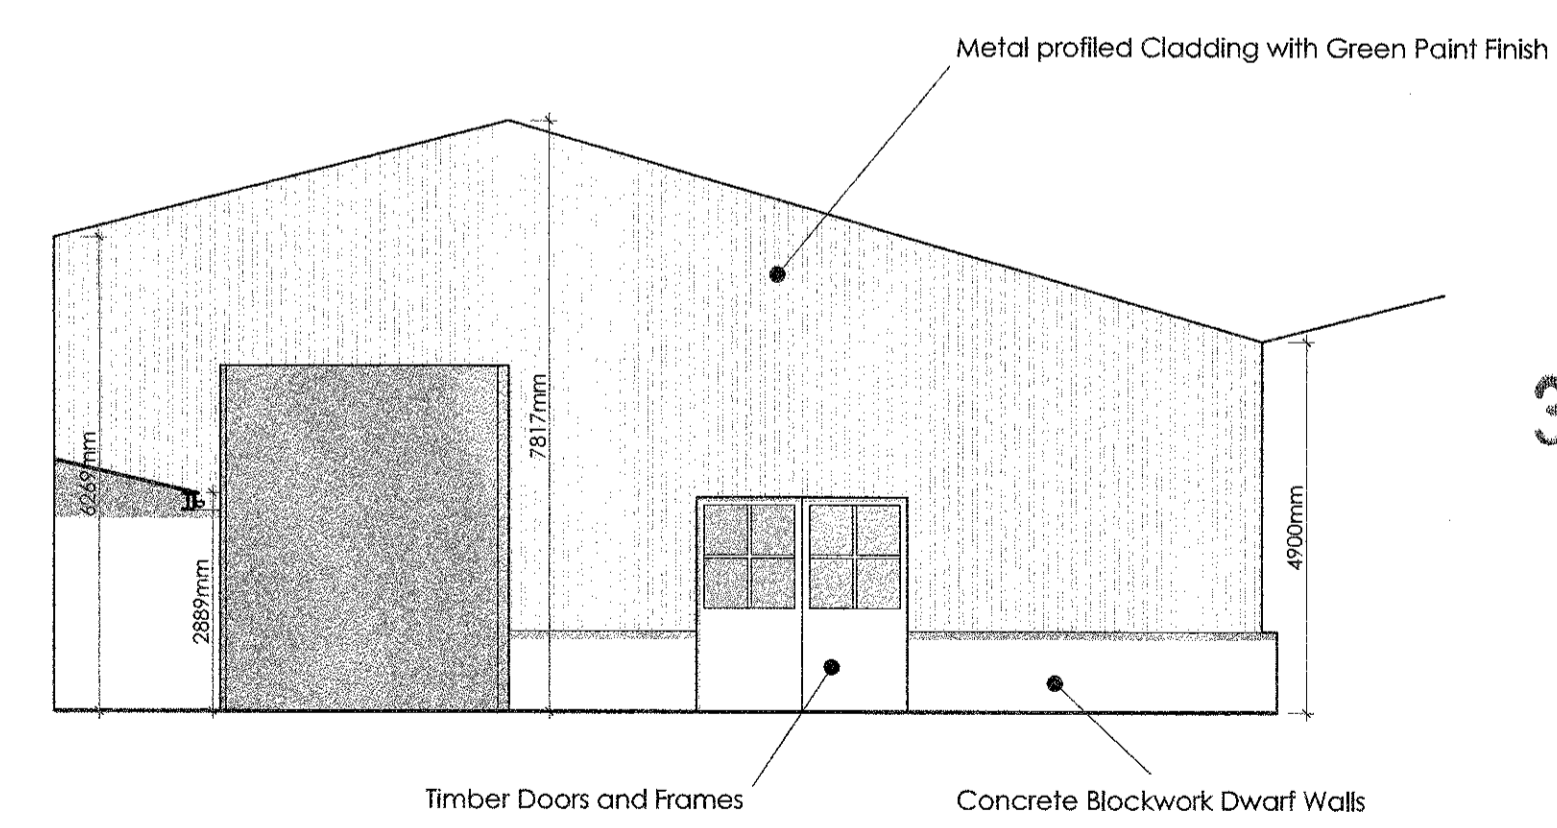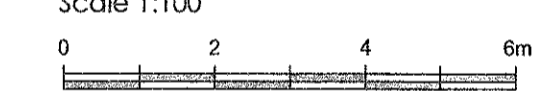

South West Facing Elevation
Scale 1:100



320180099P

Client
Mrs J Knowles

Job Title
Proposed extension to existing agricultural building at:
Edisford Bridge Farm Caravan and Camping Site
Clitheroe
Lancashire
BB7 3LJ

Drawing Title
Existing Plans and Elevations

Scale Date Drawn
Various @ A1 January 2017 MF



5357 - 04