


Preston Road, Longridge.

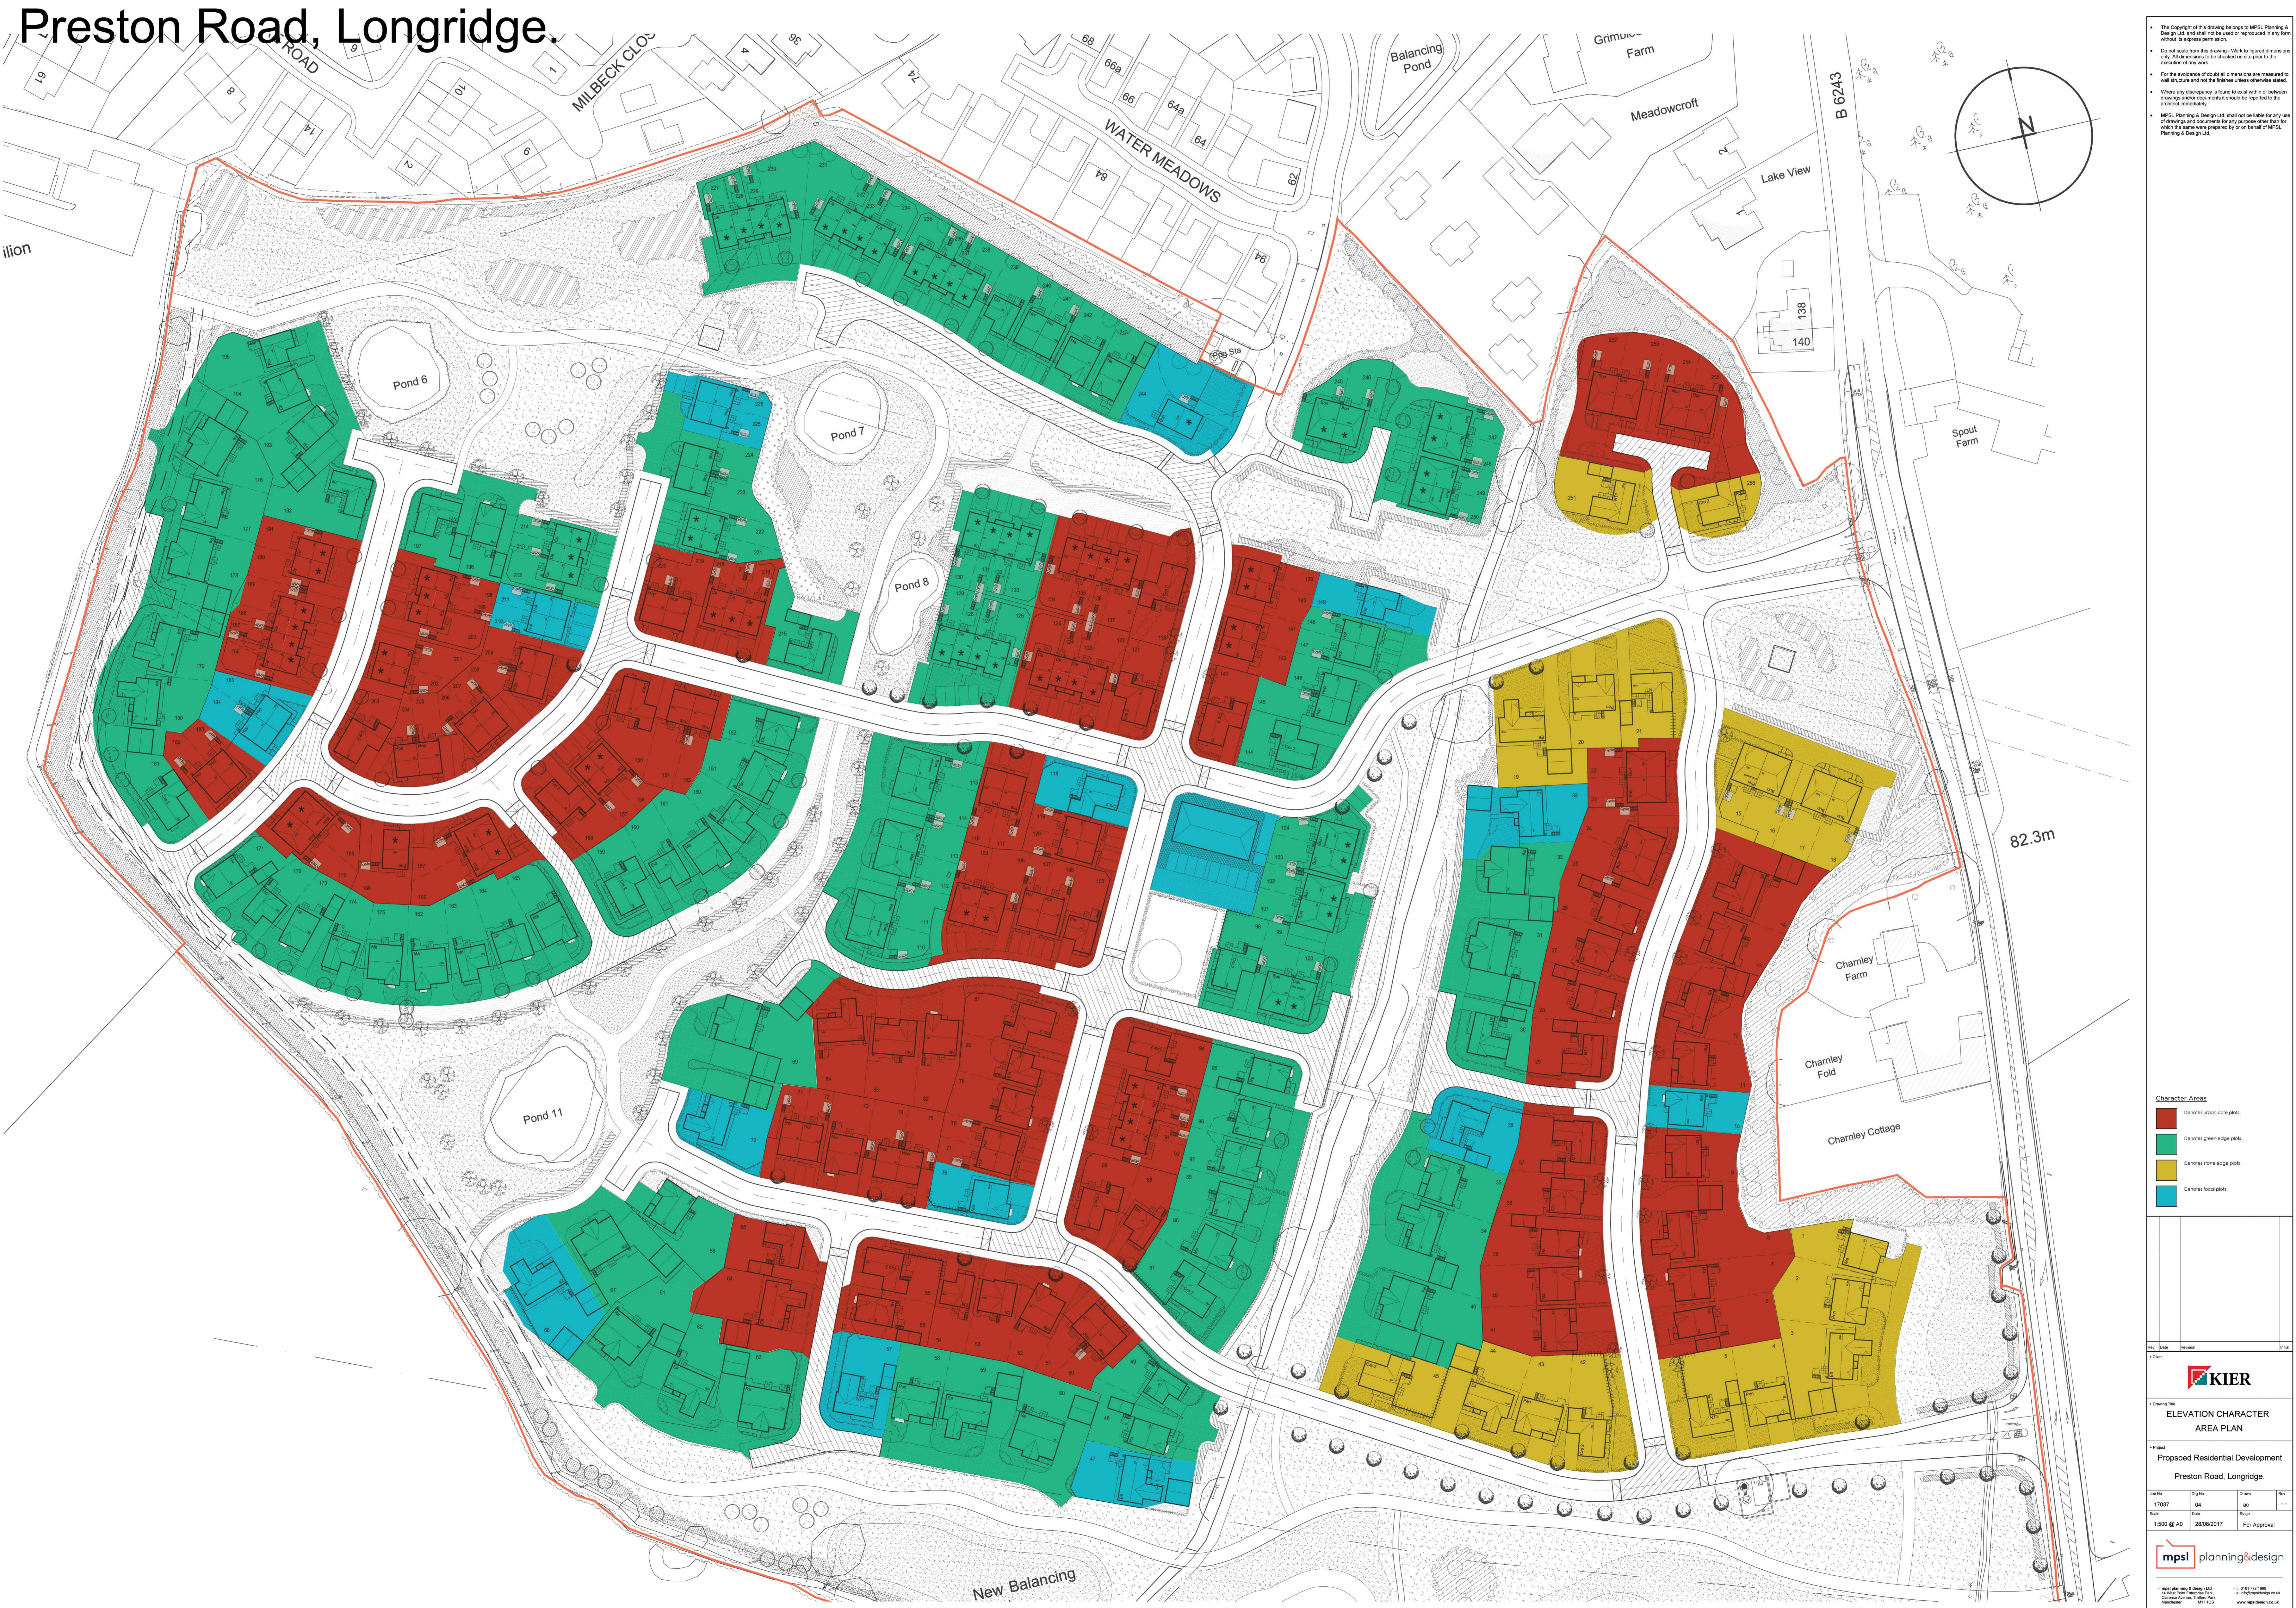

The Copyright of this drawing belongs to MPSL Planning & Design Ltd. and shall not be used or reproduced in any form without its express permission.

Do not scale from this drawing. Work to figured dimensions only. All dimensions to be checked on site prior to the execution of any work.

For the avoidance of doubt all dimensions are measured to wall structure and not the finished surface unless stated.

Where any discrepancy is found to exist within or between drawings and/or documents it should be reported to the architect immediately.

MPSL Planning & Design Ltd. shall not be liable for any use of drawings and/or documents for any purpose other than for which the same were prepared by or on behalf of MPSL Planning & Design Ltd.

Character Areas

- Denotes urban core plots
- Denotes green edge plots
- Denotes stone edge plots
- Denotes focal plots

Rev	Date	Revision	By

KIER

ELEVATION CHARACTER AREA PLAN

Proposed Residential Development

Preston Road, Longridge.

Job No	Draw No	Drawn	Rev
17037	04	BC	--

Date	Stage	For Approval
1:500 @ A0	28/08/2017	For Approval

mpsl planning&design

mpsl planning & design Ltd

