


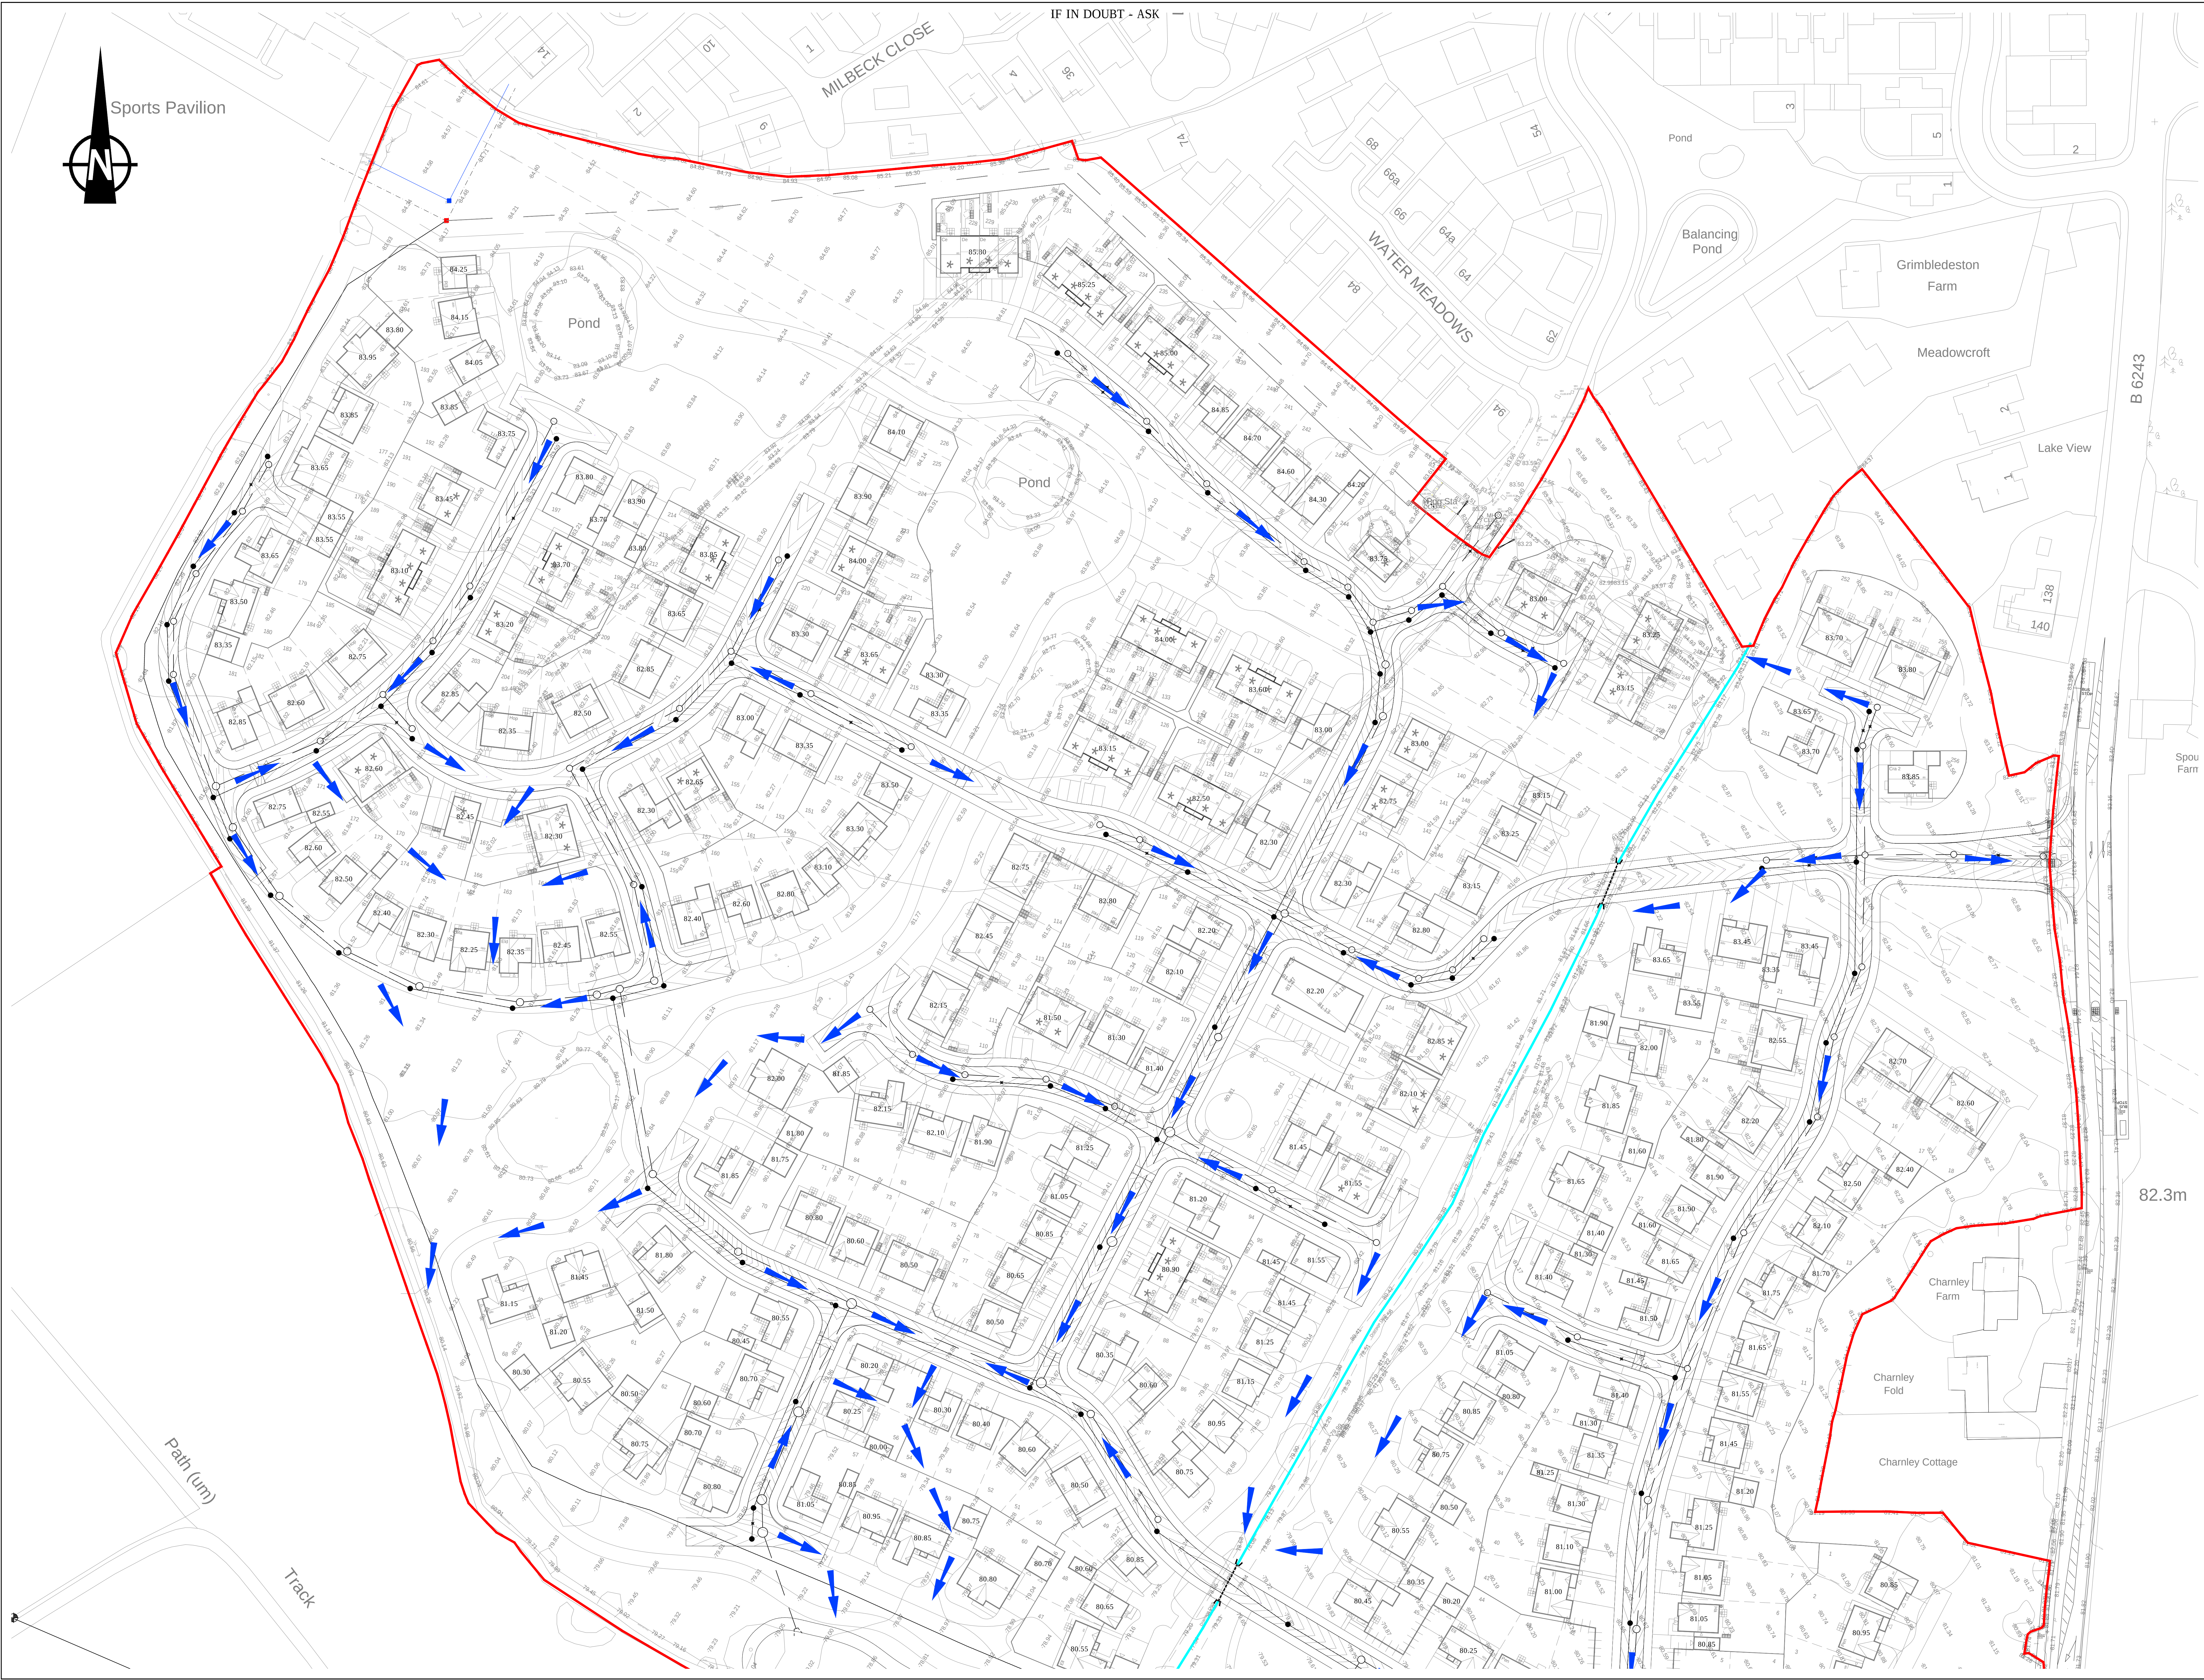

Sports Pavilion

IF IN DOUBT - ASK


Notes

The details provided on this drawing are subject to comment by all the relevant approving authorities. Until such time as all comments have been received and incorporated onto the drawings, all the information provided and associated costings, are used at Kier Living Ltd risk and no liability will be accepted by Lees Roxburgh Ltd. Scheme based on Kier Living Ltd layout received 26-01-18

 Exceedance Event Route
Note: External Levels to be set to route flows away from properties. Ground levels to be minimum 150mm below Finished Floor Level

Drawing not to be used for construction purposes

Rev	Revision	By	Date

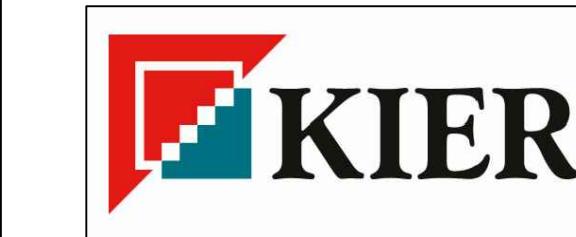

Preston Road
Longridge

Preliminary Flood Exceedance Plan
Sheet 1 of 2

Lees Roxburgh
Consulting Engineers
The Genesis Centre
Science Park South
Birchwood
Warrington
WA3 7BH
01925 812898
office@leesroxburgh.co.uk
www.leesroxburgh.co.uk

Job No. 6196	Drawing No. 01-09-01	Revision -
Scale 1:5000/AB	Date June 2017	
Drawn By DM	Designed By DM	Checked By CB