



DETAIL A

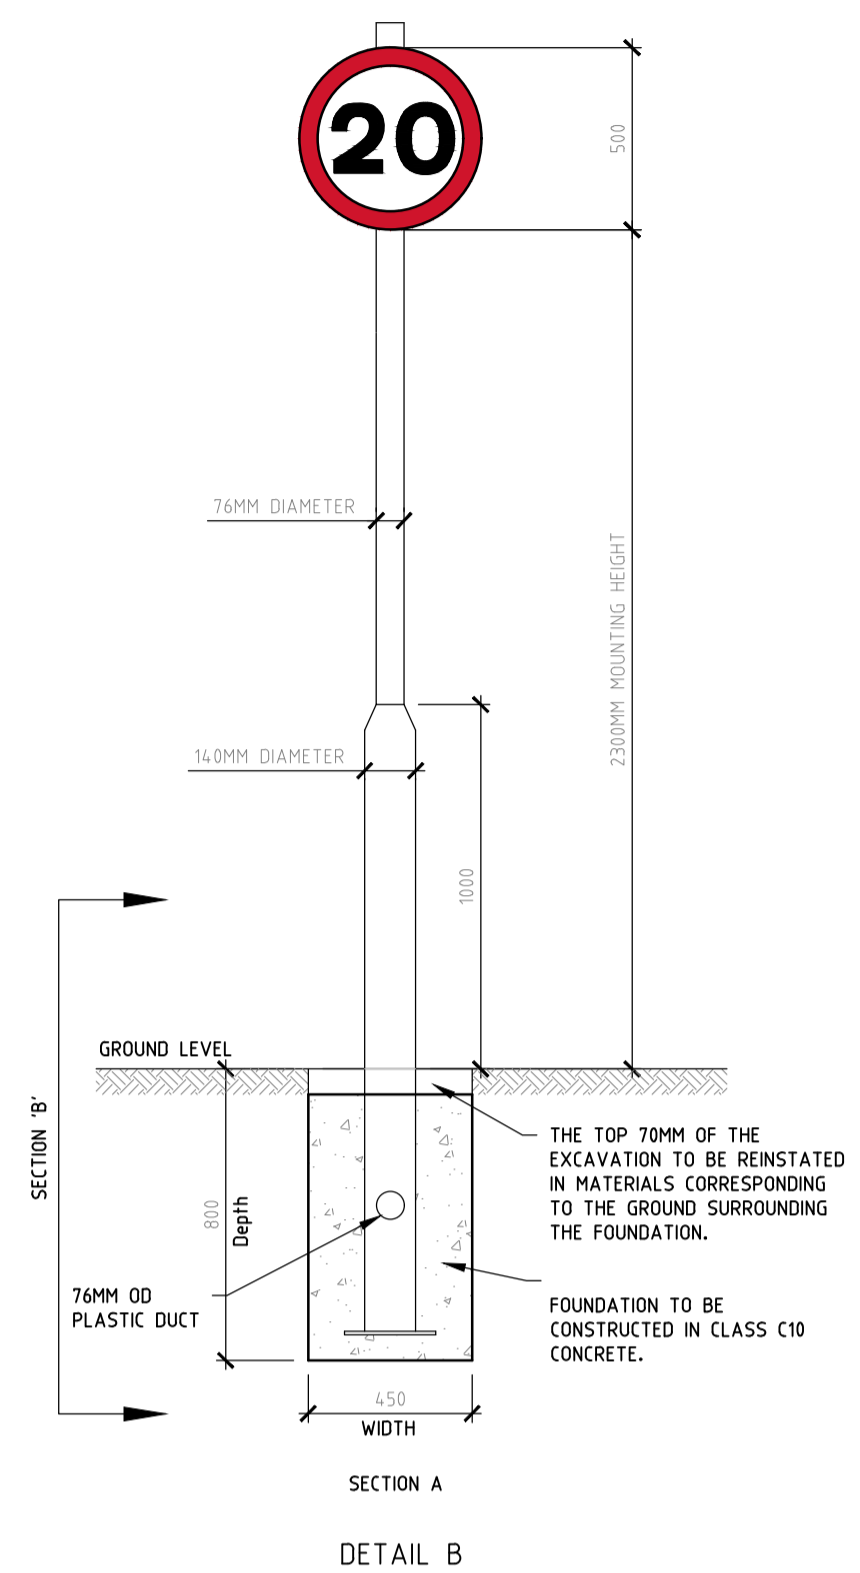

DETAIL B

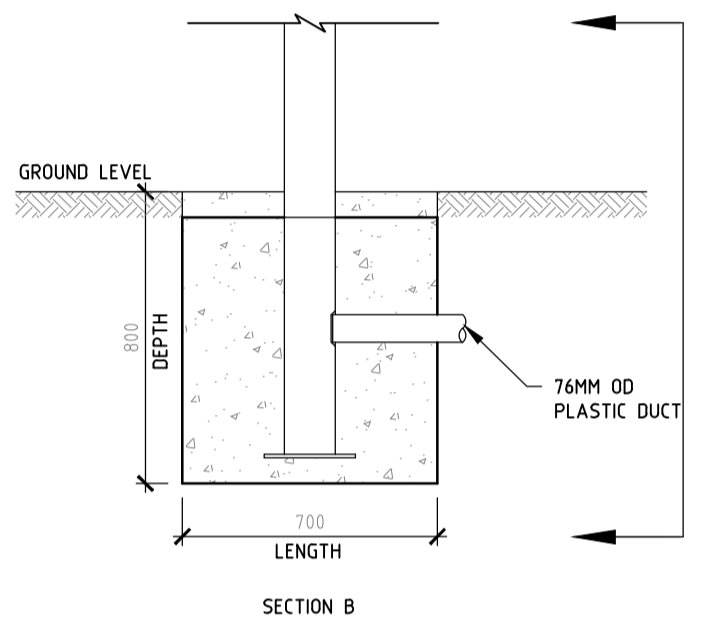


SECTION B

- NOTES:
1. TRAFFIC SIGNS AND ROAD MARKINGS DESIGNED IN ACCORDANCE WITH THE TRAFFIC SIGNS REGULATIONS AND GENERAL DIRECTIONS 2016.
 2. TACTILE PAVING TO BE LAID IN ACCORDANCE WITH LANCASHIRE COUNTY COUNCIL SPECIFICATION. PLEASE REFER TO DRAWING C3054 FOR DETAILS.
 3. CONSTRUCTION OF NEW SITE ACCESS ROAD TO BE IN ACCORDANCE WITH LANCASHIRE COUNTY COUNCIL ADOPTABLE STANDARDS. PLEASE REFER TO DRAWING C3054 FOR DETAILS.
 - 4.

ROAD MARKING SCHEDULE

DIAGRAM NUMBER	MARK	GAP	WIDTH
1003	600	300	200
1004	4000	2000	100
1009	600	300	100
1018.1	-	-	100
1023	3750	-	-
1025.1	-	-	-

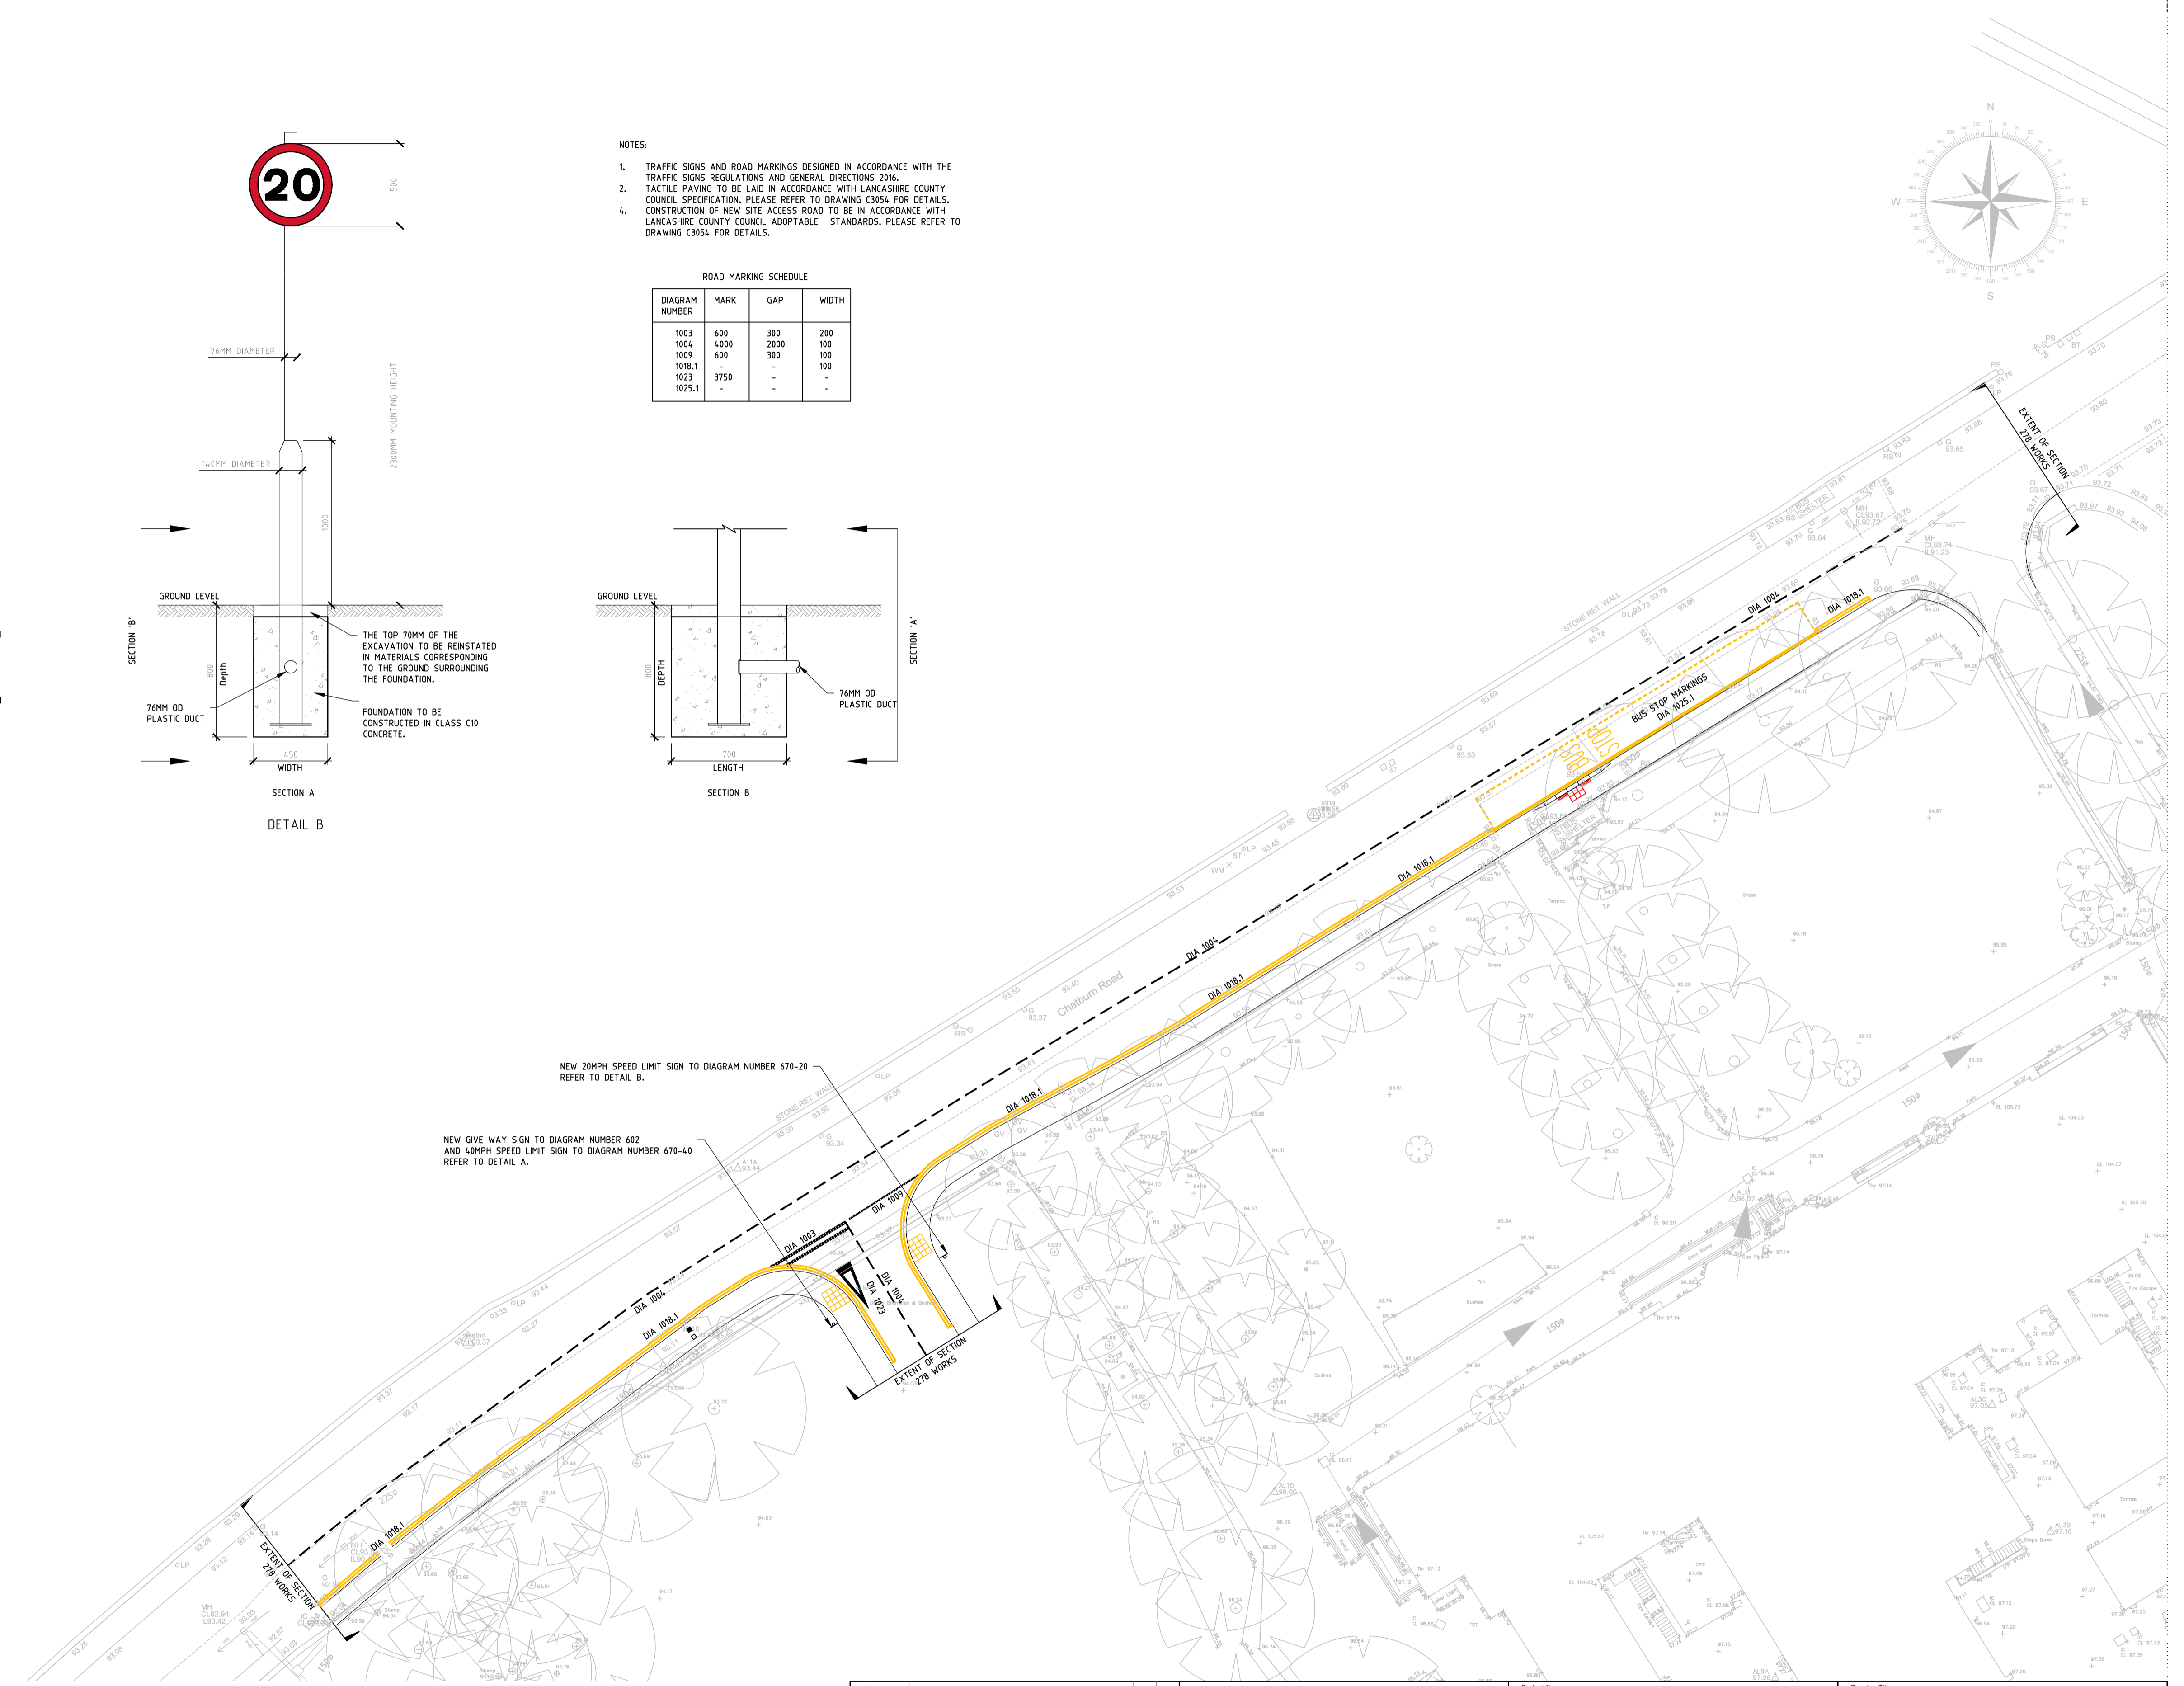

FILENAME: J:\1787 - CHATBURN ROAD CUTTING AND ROAD MARKINGS\DRAWINGS\1787_C3055_2019_TRAFFIC SIGNS AND ROAD MARKINGS.dwg

0 10 20 30 40 50

		Manchester, UK 3rd Floor, Connavon Court, 12 Blackfriars Street, Manchester, M3 5SQ, United Kingdom T: +44 (0) 161 834 1938 E: manchester@edgece.com		Project Name CHATBURN ROAD CLITHEROE		Drawing Title SECTION 278 TRAFFIC SIGNS AND ROAD MARKINGS	
Client McDERMOTT HOMES		Discipline CIVIL		Status APPROVAL		Project No. 17067	
Designed RA		Drawn MA		Checked RA		Scale @ A1 1:250	
P04 14.12.17 Kerb line in existing access junction updated P03 11.12.17 Speed limit signs updated in line with 278 comments P02 05.12.17 Speed limit and road sign updated P01 02.11.17 Issued for Approval		MA RA MA RA MA RA MA RA		Revision P04		Drawing No. C3053	

The concepts + information contained in this document are the copyright of EDGE Consulting Engineers. Use or copying of this document in whole or in part without the written permission of EDGE Consulting Engineers constitutes an infringement of copyright.
DO NOT SCALE DRAWINGS, IF IN DOUBT, ASK!