


Existing Ground Floor Layout

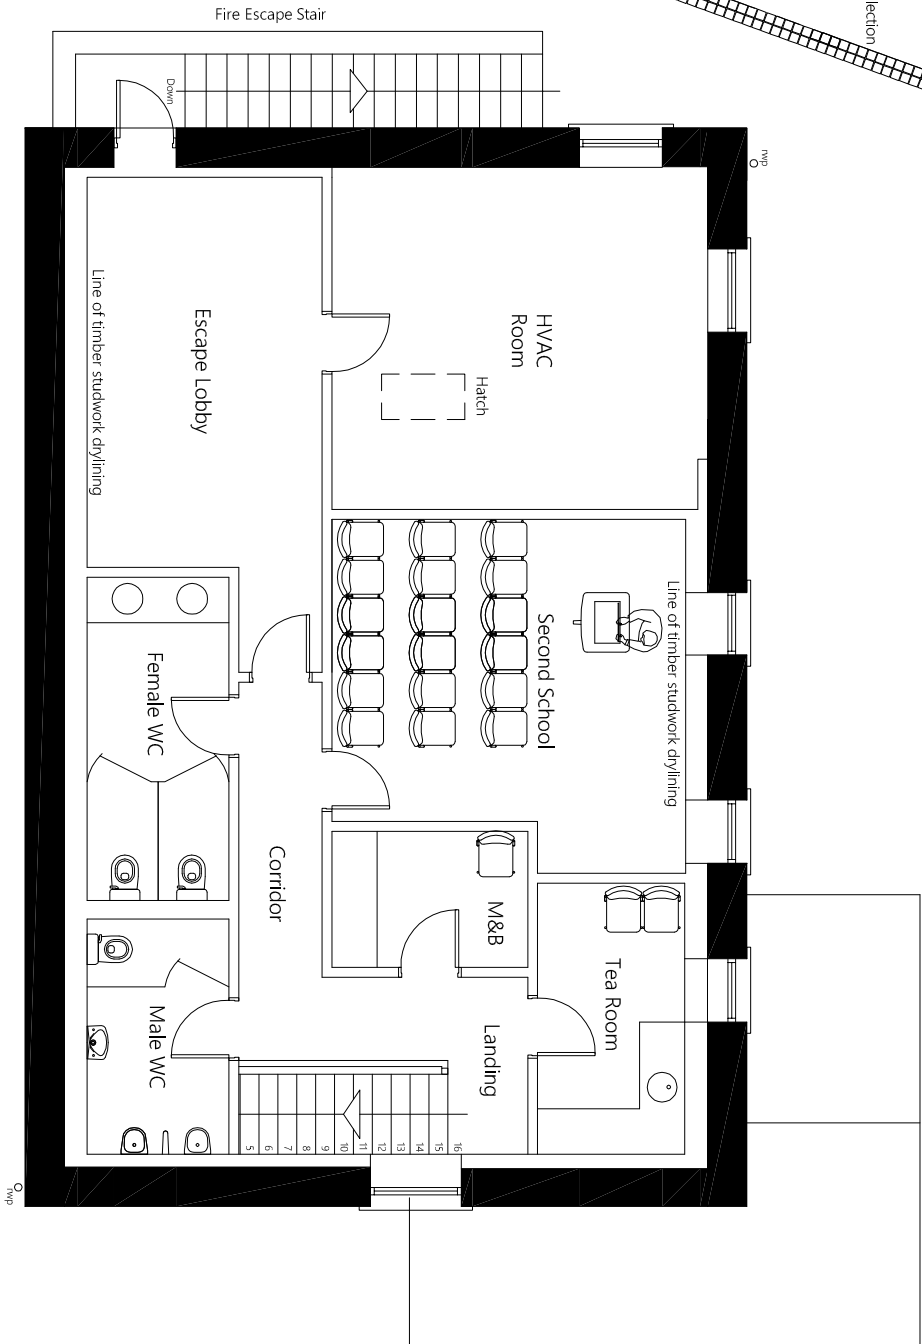

Existing First Floor Layout