



This drawing is to be read in conjunction with the General Arrangement, conditions and specialist drawings and specifications. The Architect is to be notified of any discrepancies before proceeding. Do not scale from this drawing. All dimensions and levels are to be checked on site. This drawing is subject to copyright. All work carried out before Planning and Building Permission has been granted is at the contractor's risk.

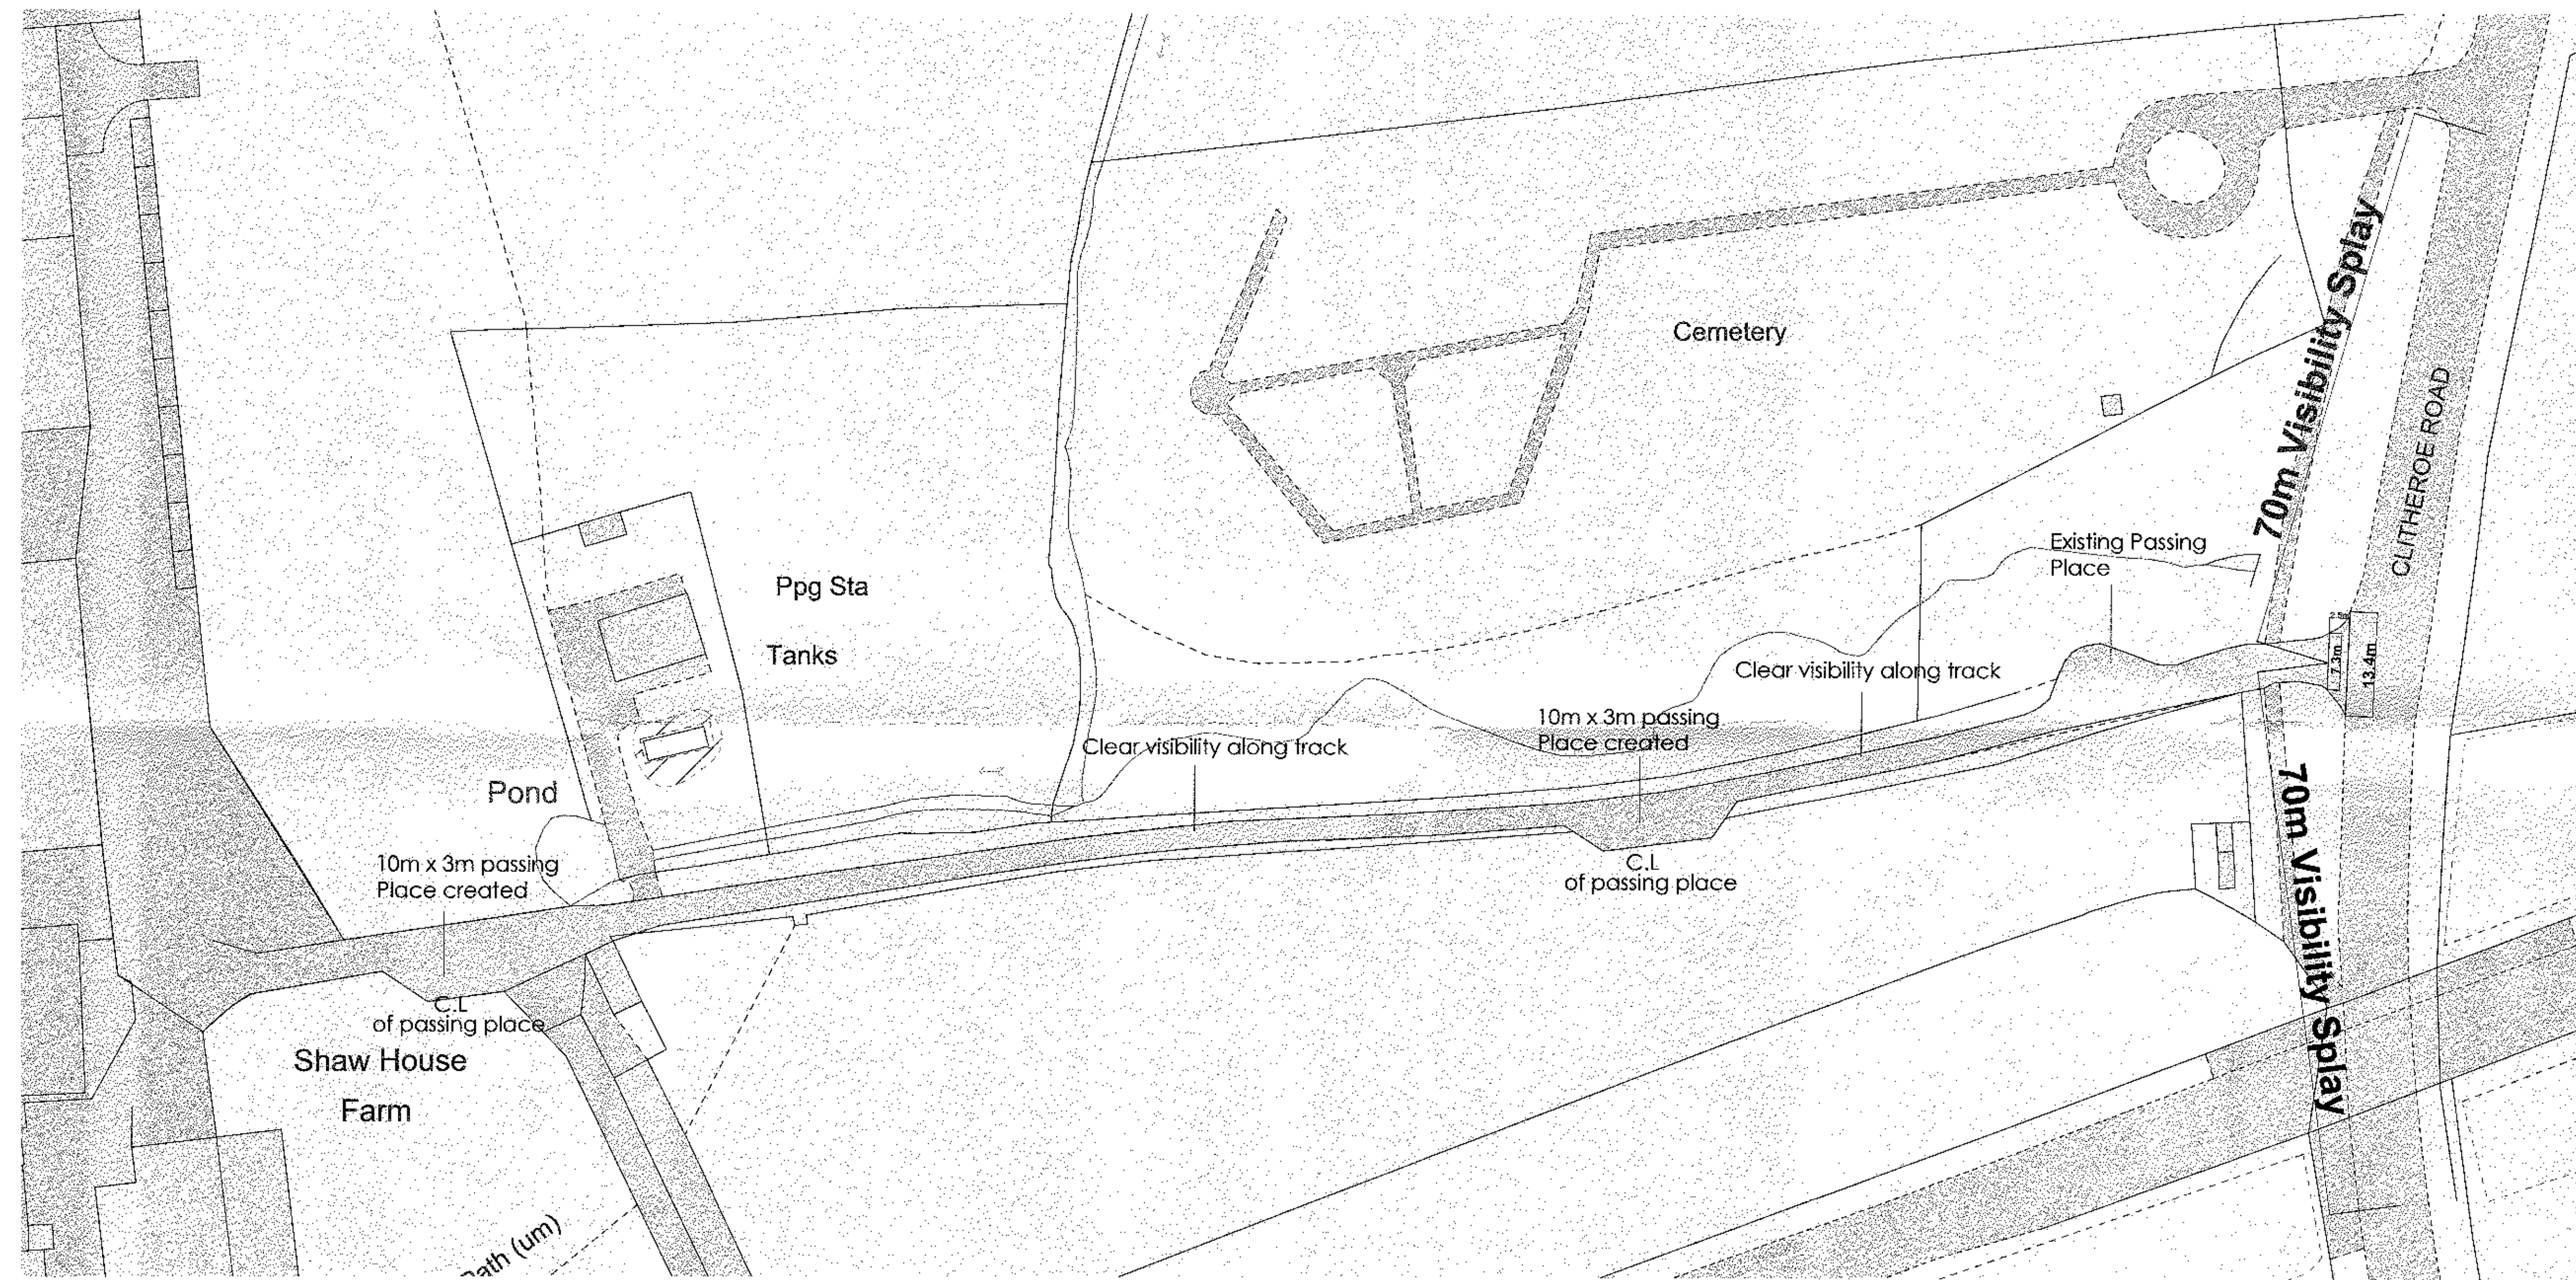

**PROPOSED ENTRANCE AND PASSING PLACES**  
Scale 1:500

3201801437

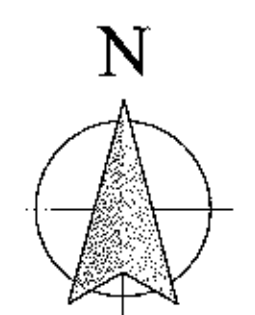

Client  
Mr. J. Wearden

Job title  
Shaw House Farm,  
Whalley

Drawing title  
Proposed Entrance and  
Passing Points

Scale  
1:500 @ A1

Date  
Mar 2018

Drawn  
JS

AMENDED PLANS RECEIVED  
DATE 9/8/18



SUNDERLAND PEACOCK & ASSOCIATES LTD.  
HAZELHURST, PEACOCK ROAD, CLITHEROE  
LANCASHIRE, M27 2AD  
T 01250 423178 F 01250 427328  
E info@sunderlandpeacock.com  
www.sunderlandpeacock.com



5563 - 05