

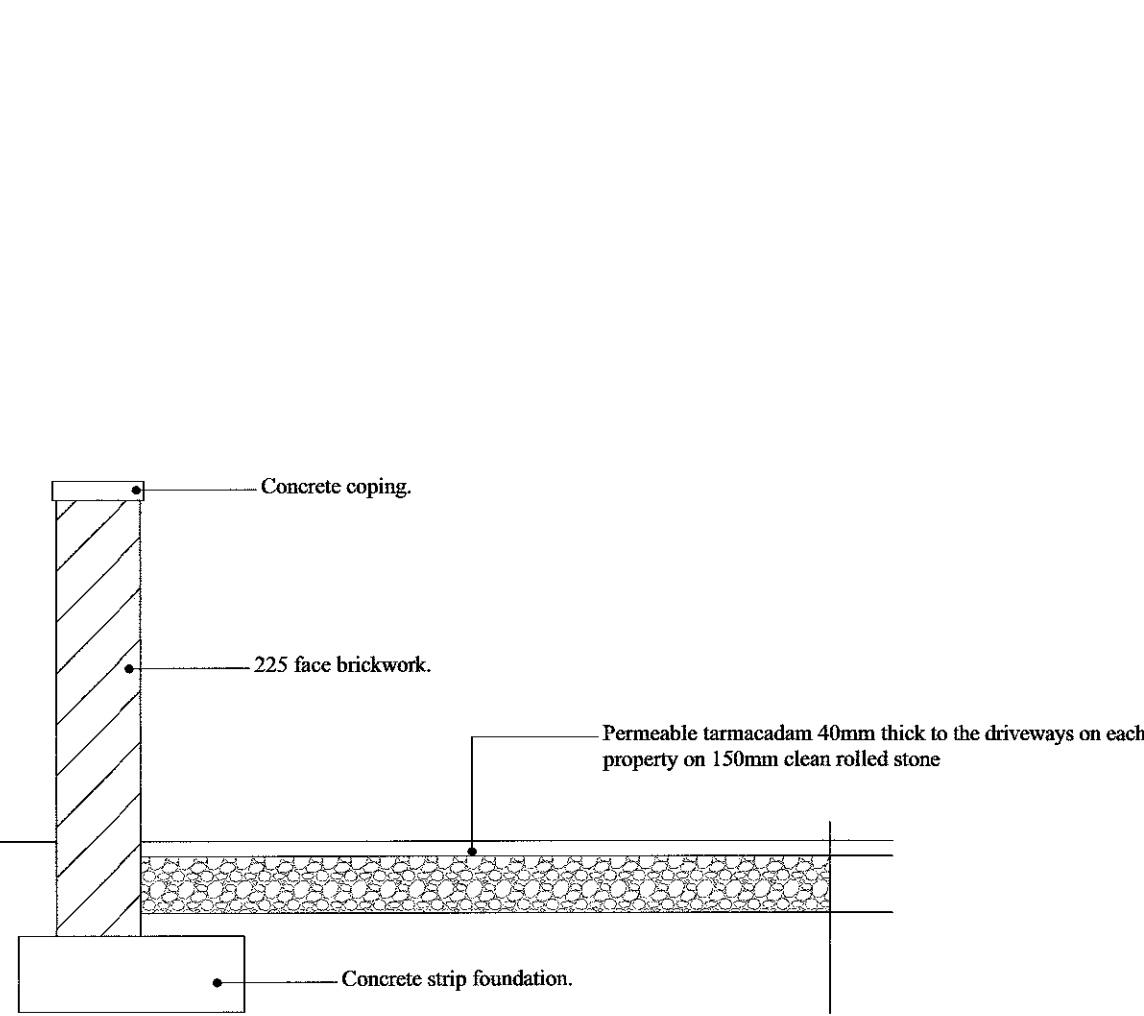


Party Fence Detail A.

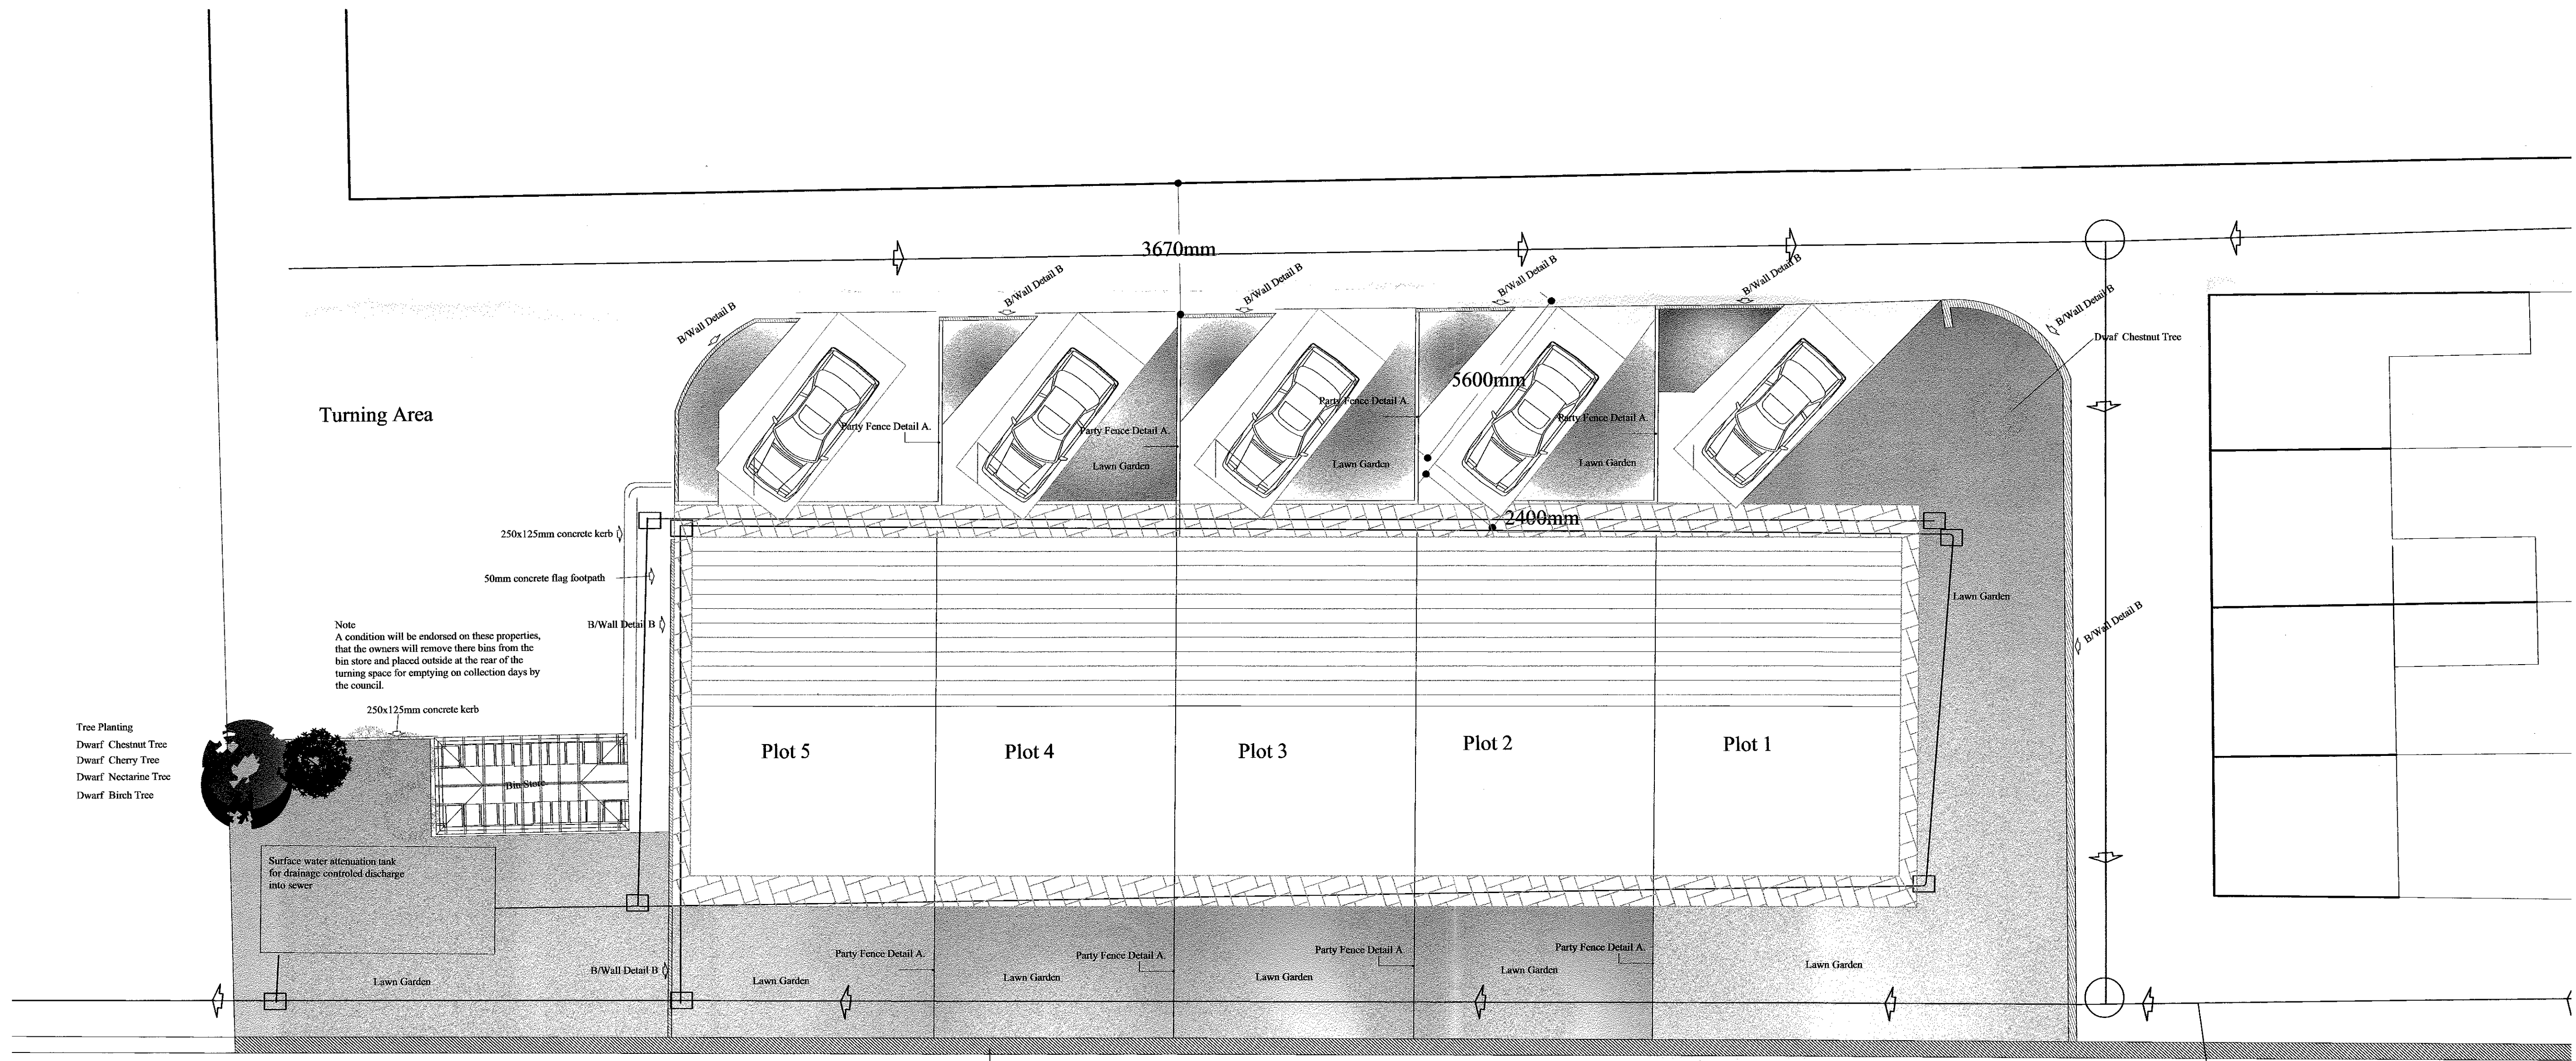

Boundary Wall Detail B.

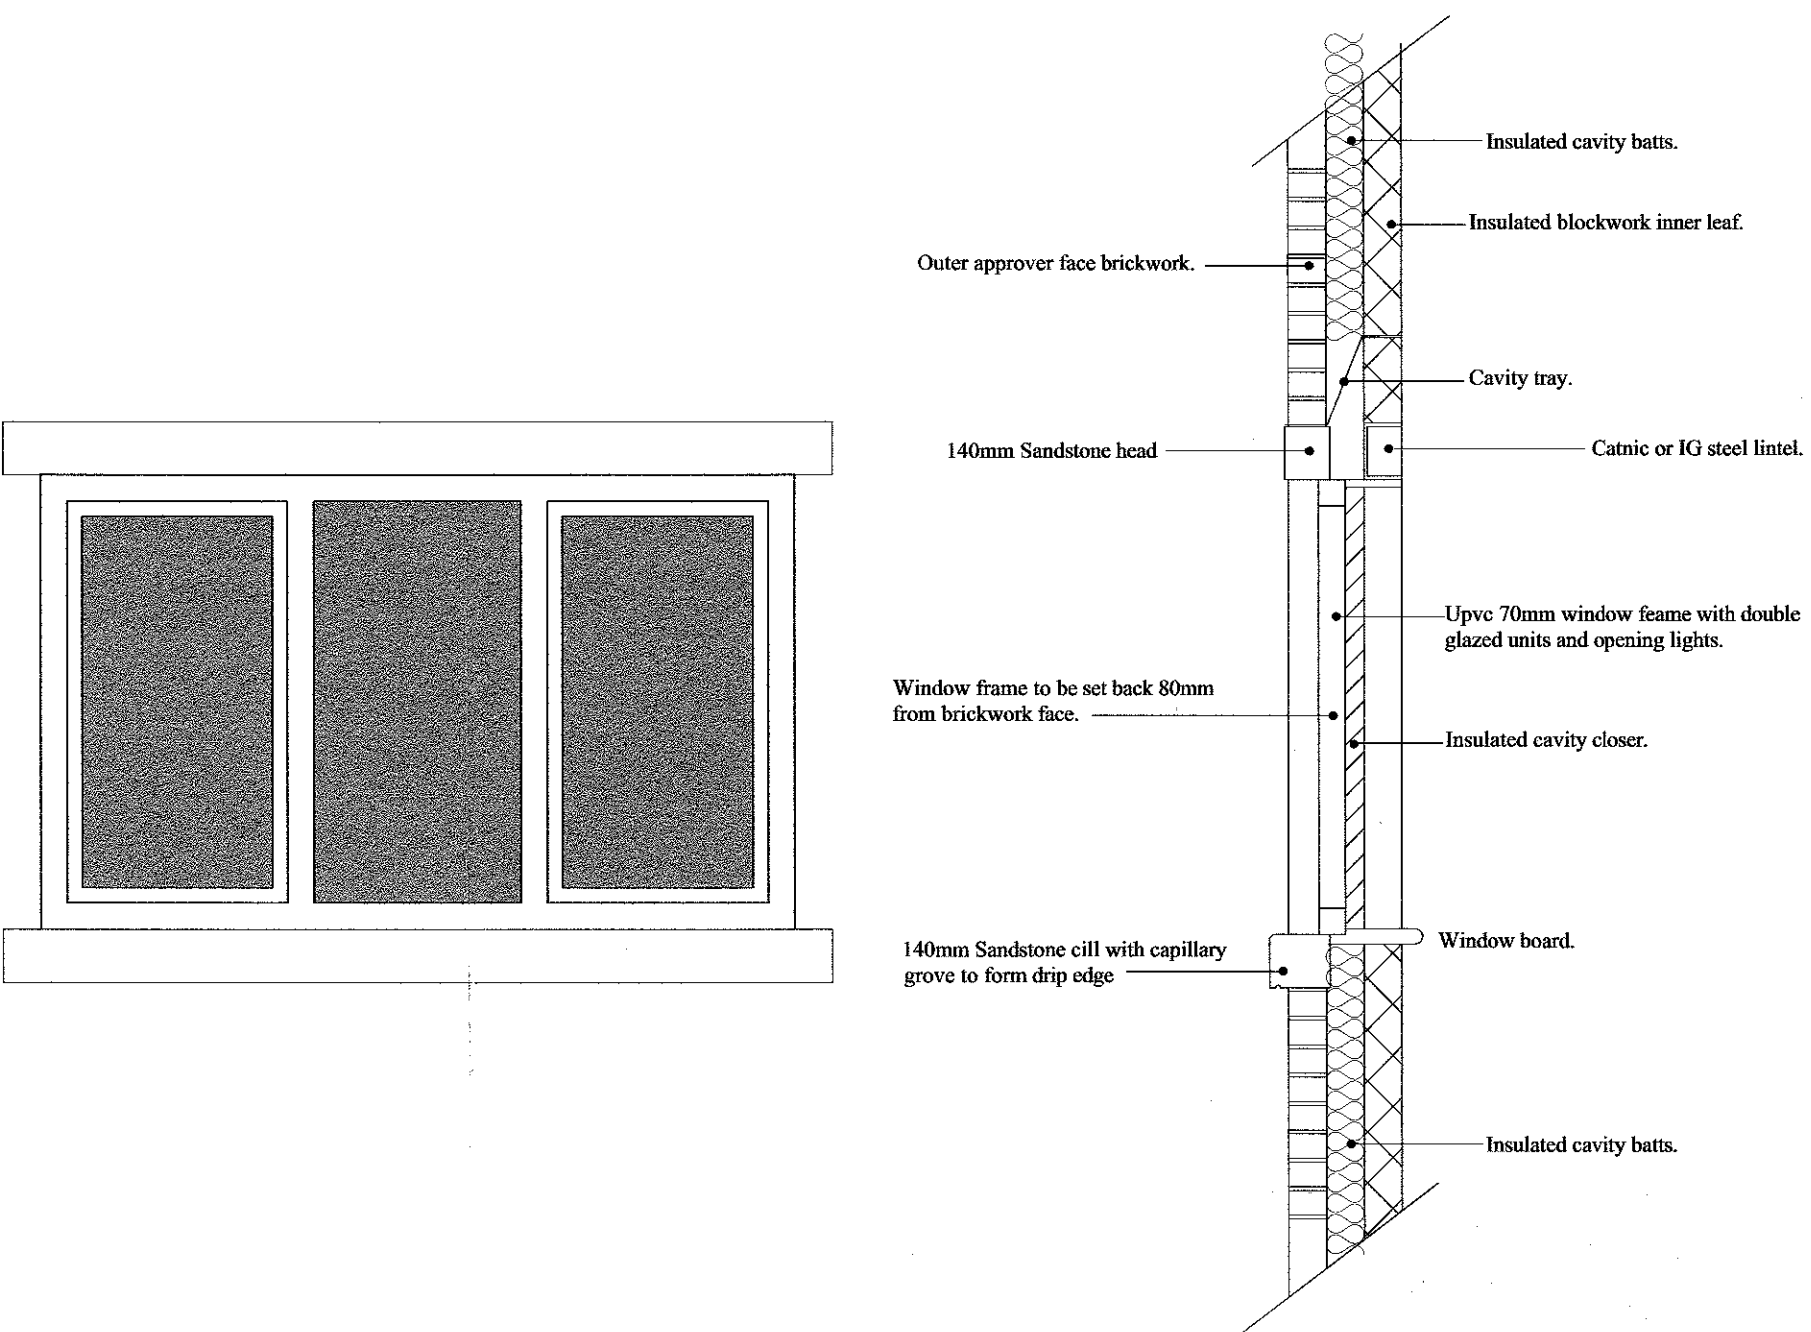

320180183P

Client	Hambledon View Developments Ltd
Location	Back St Paul's Street Clitheroe
Project	Housing Development
Drawing	Planning Consent Landscaping
Agent	<b>APB</b> Consultant Building Surveyors 1 Maple Grove Ramsbottom BL0 0AN Telephone 01706 826300 Mobile 07976404449

Scale	1:100	Date	20 Jan 2018
Drawing No.	DWG/06	Revision	

This drawing is provided for planning & Building Regulations consent only.  
The contractor must check all dimensions on site before works are commenced. The contractor must comply with all requirements of the Health & Safety Regulations.  
DO NOT SCALE THIS DRAWING