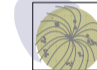

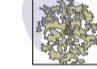
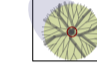


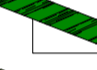
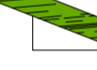






PLANTING SCHEDULE

Abbrev.	Botanical Name	Common Name	Girth/ Dia. cm	Height cm	Root Zone	Specification	Density/m2
<b>TREES</b>							
A1	Amelanchier lamarckii	Juneberry		250-300	RB	5x; Umbrella shape; Multi-stem; 150-200cm wide; clear stems 150-200cm; clipped	as shown
Buj	Betula utilis jacquemontii	White-barked Himalayan Birch	20-25	500-550	RB	3x; Semi-mature; clear stem min. 200cm	as shown
Buj	Betula utilis jacquemontii	White-barked Himalayan Birch		200-250	RB	3x; Multi-stem; bushy; 3 stems min.	as shown
Fs	Fagus sylvatica	Common Beech	25-30	500-550	RB	4x; Semi-mature; clear stem min. 200cm	as shown
Psyl	Pinus sylvestris	Scots Pine	30-35		RB	Semi-mature; clear stem min. 200cm	as shown
Psyl	Pinus sylvestris	Scots Pine		400-450	RB	5x; leader with laterals	as shown
PsPe	Pyrus salicifolia 'Pendula'	Weeping Willow-leaved Pear	16-18	450-625	RB	3x; EHS; clear stem min. 200cm	as shown
Qru	Quercus rubra	Red Oak	30-35	600-650	RB	4x; Semi-mature; clear stem min. 200cm	as shown
SbpP	Salix babylonica pekimensis 'Pendula'	a Weeping Willow	30-35	min 450	RB	4x; Semi-mature; clear stem min. 200cm	as shown
<b>ORNAMENTAL SHRUBS &amp; HERBACEOUS PERENNIALS</b>							
	Anemone nemorosa	Wood Anemone			2L	Full pot	4
	Chalcya ternata 'Sundance'	Mexican Orange Blossom		40-60	5L	Bushy; 5 brks	2
	Celtis x purpurea	a Hack-Rose		30-40	3L	Bushy; 4 brks	3
	Crocus x crocosmifolia	Montbretia			1.5-2L	Full pot	3
	Erysimum 'Bowles' Mauve'	Wallflower 'Bowles' Mauve'			3L	Full pot	3
	Luzula nivea	Snowy Wood-rush			3L	Full pot	4
	Pachystima terminalis 'Variegata'	Variegated Japanese Spurge		15-20D	2L	Several shoots; 6 brks	4
<b>GRASSES</b>							
	Carex buxifolia	Leatherleaf Sedge			3L	Full pot	4
	Cortaderia sellicola 'Albatros'	Pompos Grass 'Silver Stripe'			3L	Full pot	3
	Luzula nivea	Snowy Wood-rush			3L	Full pot	4
	Pennisetum alopecuroides 'Hameln'	Fountain Grass 'Hameln'			3L	Full pot	3
	Pennisetum orientale	Oriental Fountain Grass			3L	Full pot	3
	Stipa tenuissima	Mexican Feather Grass			3L	Full pot	5
	Stipa tenuissima 'Pony Tails'	Mexican Feather Grass 'Pony Tails'			3L	Full pot	5
<b>HEDGES</b>							
B se	Buxus sempervirens	Common Box		40-60	5-7.5L	Bushy; 8 brks	4 / lin m
B se	Buxus sempervirens	Common Box		60-80	10-15L	Bushy; 10 brks	3 / lin m
C mon	Crataegus monogyna	Common Hawthorn		175-200	10-15L	Feathered; 5 brks	2 - 3 / lin m
P lu	Prunus laurocerasus	Portuguese Laurel		175-200	70-90L	Bushy; 9 brks	2 / lin m
<b>BULBS</b>							
	Allium afghanense	Persian Onion				Grade 10/12	10
	Narcissus 'Thalia'	Daffodil 'Thalia'				Grade 8/10	10
	Triteleia laxa	Grassroot				Grade 6/8 Topsize	10

SOFTWORKS

-  Proposed Semi-Mature Tree Planting  
Refer to Planting Schedule
-  Proposed Semi-Mature Tree Planting  
Refer to Planting Schedule
-  Proposed Semi-Mature Tree Planting  
Refer to Planting Schedule
-  Proposed Feature Semi-Mature Tree Planting  
Refer to Planting Schedule
-  Multi-stem Tree Planting in Raised Beds  
Refer to Planting Schedule
-  Proposed Feature Hedge Planting  
Refer to Planting Schedule
-  Proposed Hedge Planting to Boundary  
Refer to Planting Schedule
-  Proposed Hedge Planting to Boundary  
Refer to Planting Schedule
-  Ornamental Shrub & Grass Planting  
Refer to Planting Schedule
-  Lawn
-  Lawn (25mm grass sward)
-  Bulb Planting  
Refer to Planting Schedule



this drawing is copyright and may not be reproduced in whole or part without written authority ©  
do not scale off this drawing

Rev	Date	Status and Description	Drawn	Appr.
A	14.02.18	PLANNING	HC	ST

- NOTE:
1. Do not scale from this drawing
  2. All setting out, levels and dimensions to be agreed on site.
  3. The dimensions of all materials must be checked on site before being laid out.
  4. This drawing must be read with the relevant specification clauses and detail drawings
  5. Order of construction and setting out to be agreed on site.
  6. This drawing is copyright protected and may not be reproduced in whole or part without written authority.
  7. All Dimensions are in millimetres unless Otherwise Stated
  8. All proposed dimensions subject to site survey

Originator  
**LAYER**  
Landscape Architecture  
e. hello@layer-ing.com  
t. (0)1625 527307  
www.layer-ing.com

Project: Willow Spring | Wiswell

Drg title: Softworks

Drg nr: LYR089\_M301      Drg Rev: A

Scale: 1:200 @ A1      Drawn: HC

Status: **PLANNING**      Checked: ST