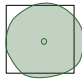
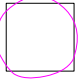

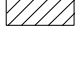


KEY	
	Existing Trees & Vegetation to be Retained To be Retained and Protected in accordance with BS 5837 : 2012 Trees in relation to Design, Demolition & Construction
	Root Protection Area Refer to Tree Survey by Bowland Tree Consultancy Ltd
	Temporary Protective Fencing To be in accordance with BS 5837 : 2012 Trees in relation to Design Demolition & Construction
	Hand Dig Area To be in accordance with BS 5837 : 2012 Trees in relation to Design Demolition & Construction

APPROXIMATELY 4.5LIN M OF EXISTING HEDGEROW TO BE REMOVED - NEW HEDGE PLANTING IS PROPOSED TO THE DRIVEWAY

Rev	Date	Status and Description	Drawn	Appr'd.
A	14.03.18	PLANNING	HC	ST
-	27.11.17	PLANNING	HC	ST

- NOTE:
1. Do not scale from this drawing
 2. All setting out, levels and dimensions to be agreed on site.
 3. The dimensions of all materials must be checked on site before being laid out.
 4. This drawing must be read with the relevant specification clauses and detail drawings
 5. Order of construction and setting out to be agreed on site.
 6. This drawing is copyright protected and may not be reproduced in whole or part without written authority.
 7. All Dimensions are in millimetres unless Otherwise Stated
 8. All proposed dimensions subject to site survey

Originator



LAYER
Landscape Architecture
e. hello@layer-ing.com
t. (0)1625 527307
www.layer-ing.com

Project	Willow Spring Wiswell		
Drg title	Tree Retention & Protection Plan		
Drg nr	LYR089_M303	Drg Rev	A
Scale	1:200 @ A1	Drawn	HC
Status	PLANNING	Checked	ST