


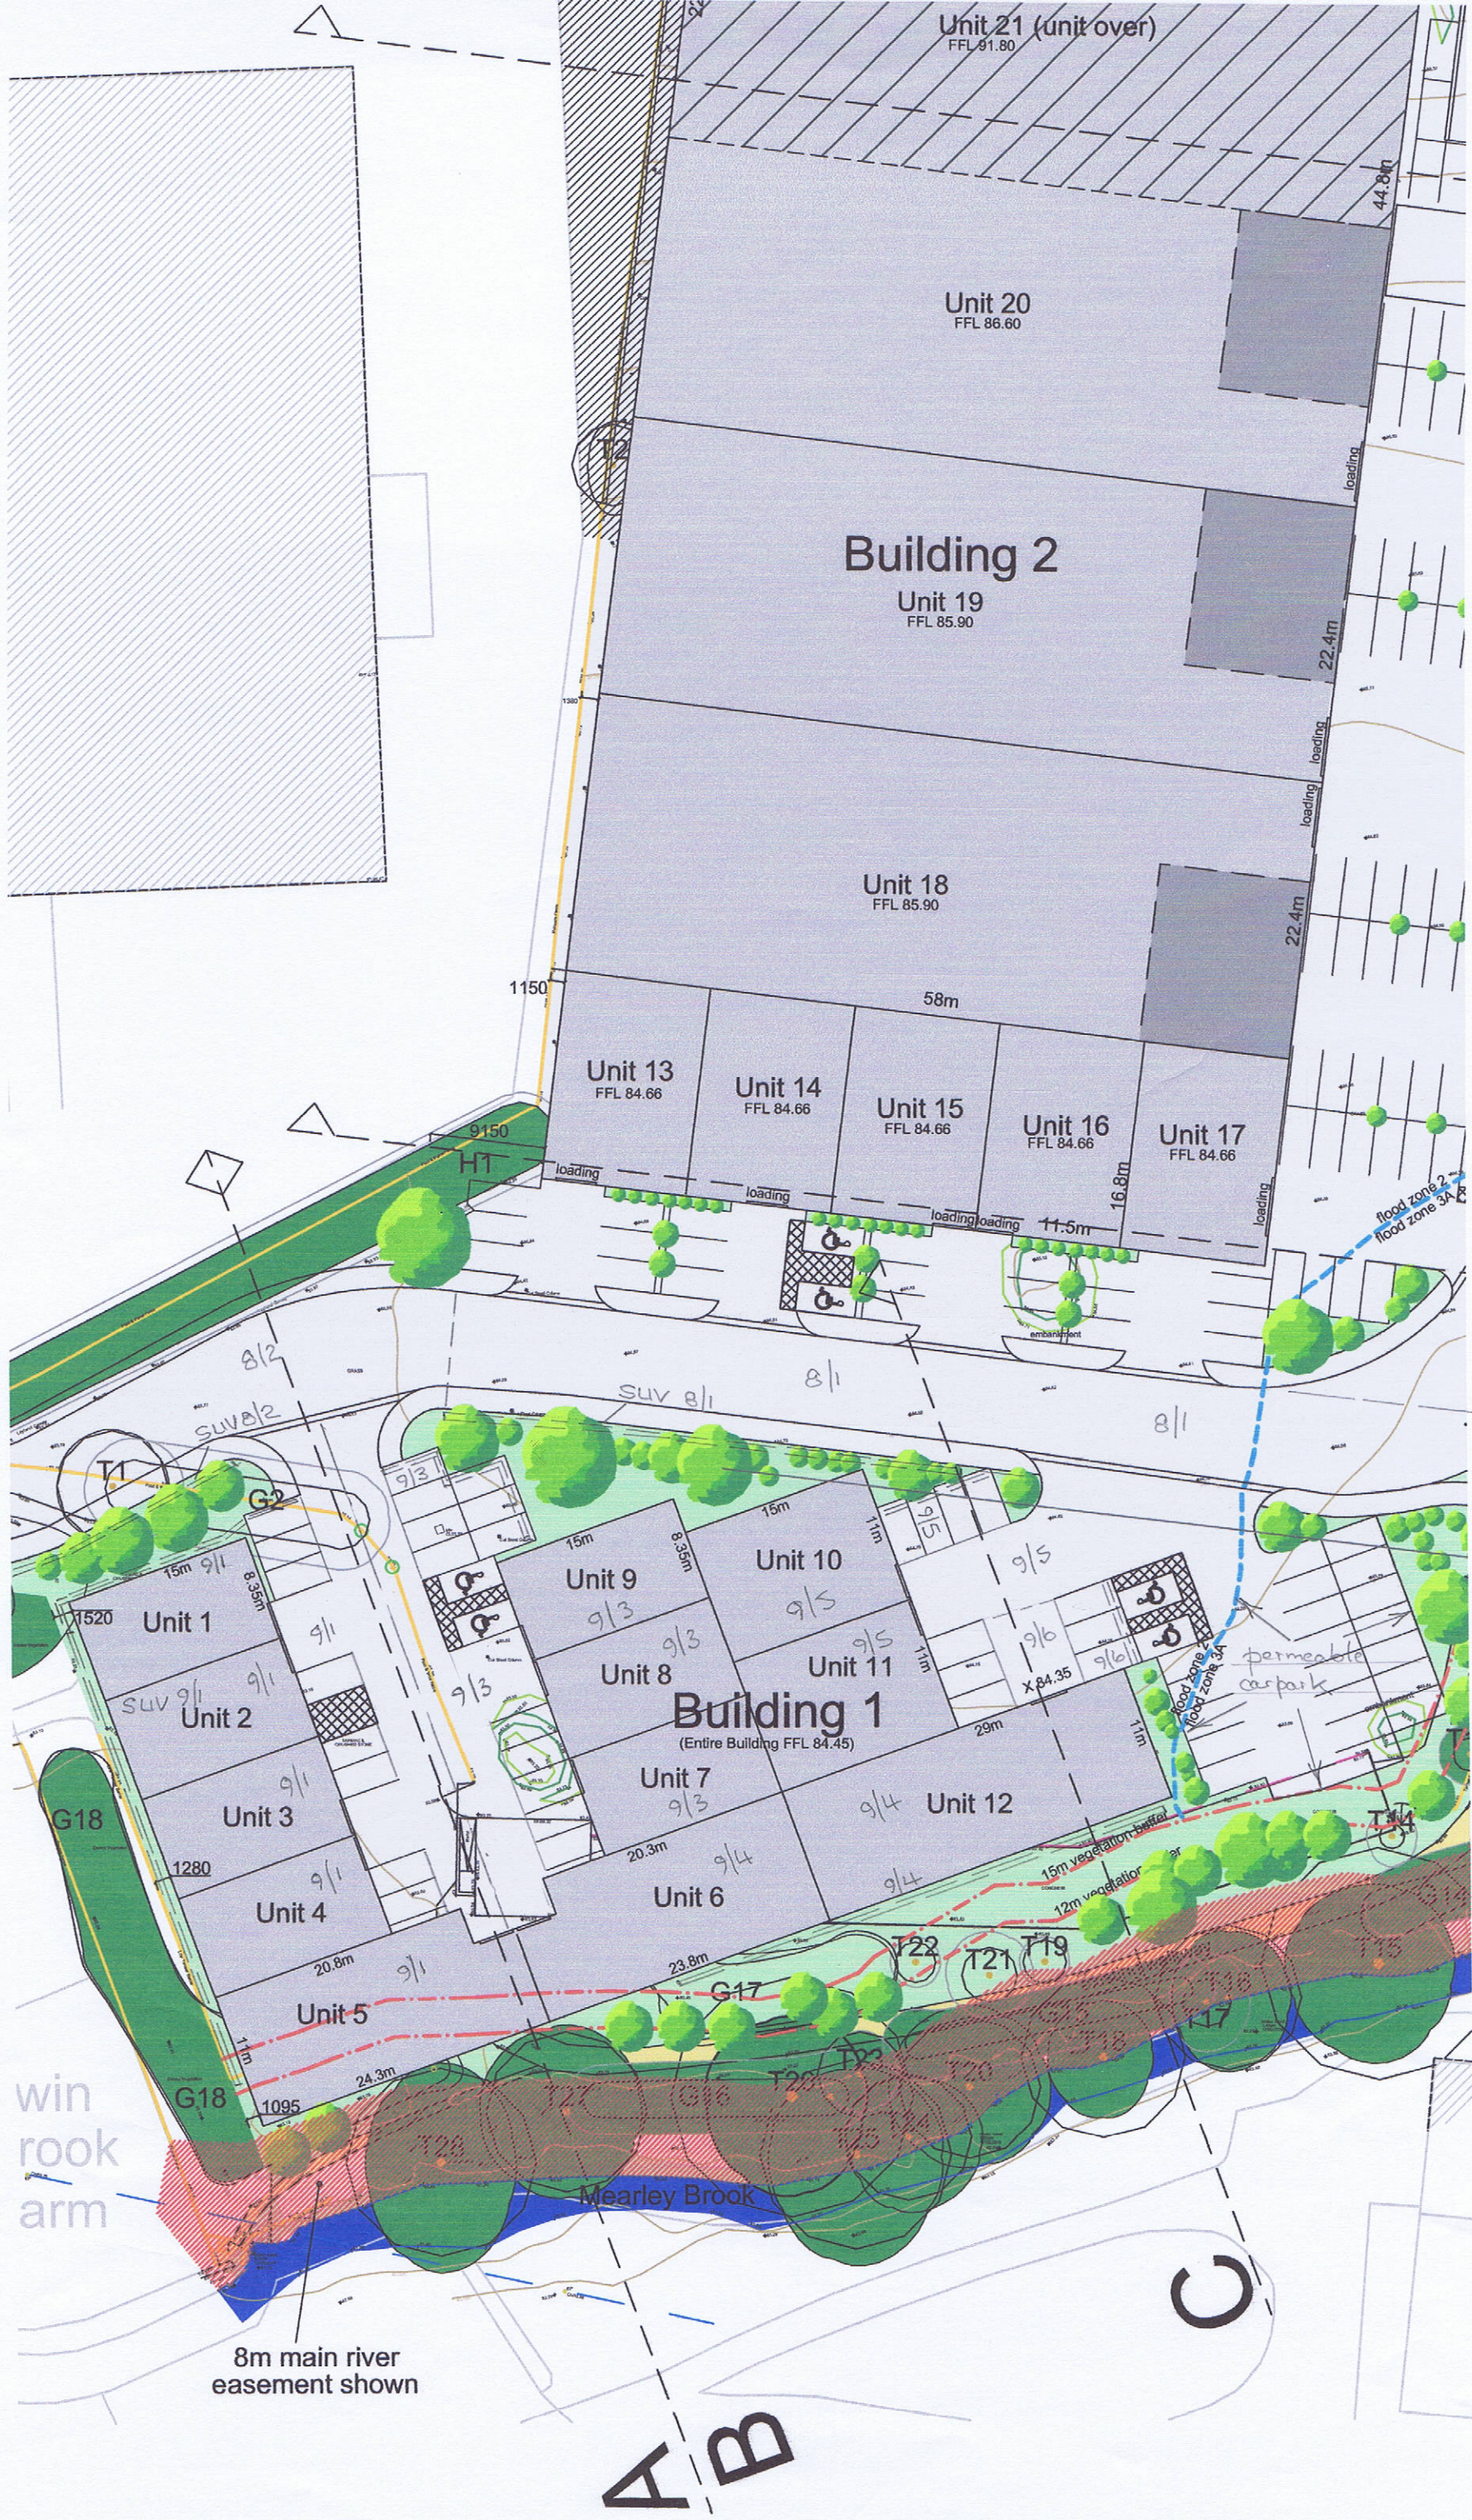





B 1629 17/4/15 1/500

1/500