


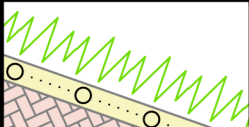












-  Proposed specimen hedge planting at 30cm centres.
-  Proposed ornamental shrub planting beds.
-  Proposed semi-mature shrub planting in shrub beds.
-  Proposed specimen shrub or herbaceous planting in gravel areas.
-  Semi-mature tree planting
-  Areas of golden gravel on top of graded existing ground level and pegged sheet mulch, retained by paving or steel edging such as Everedge.
-  Concrete brick pavers (such as Marshalls Tegula) in herringbone pattern, traditional colour.

-  Tegula cobbles to demarcate parking bays.
-  Marshalls Saxon paving to patio areas, using 600x600 slabs, traditional colour.
-  Areas of cultivated grade turf.
-  Fly-trap fencing, by developer.

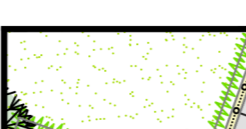			
Client Barratt Manchester			
Project Longridge Sales Area			
Drawing title Temporary Sales Area Landscape Plan			
Scale 1:100 @ A1	Drawn by PDP	Date August 2018	
Drawing No. C-1492-02			