


PLOT 4 FLOOR PLAN_AS PROPOSED 1:100 @ A3


Ground Floor Key

- 1. Entrance Hall
- 2. Living room
- 3. Kitchen
- 4. Dining
- 5. Sun room
- 6. Utility
- 7. W.C.
- 8. Cloaks

320180303

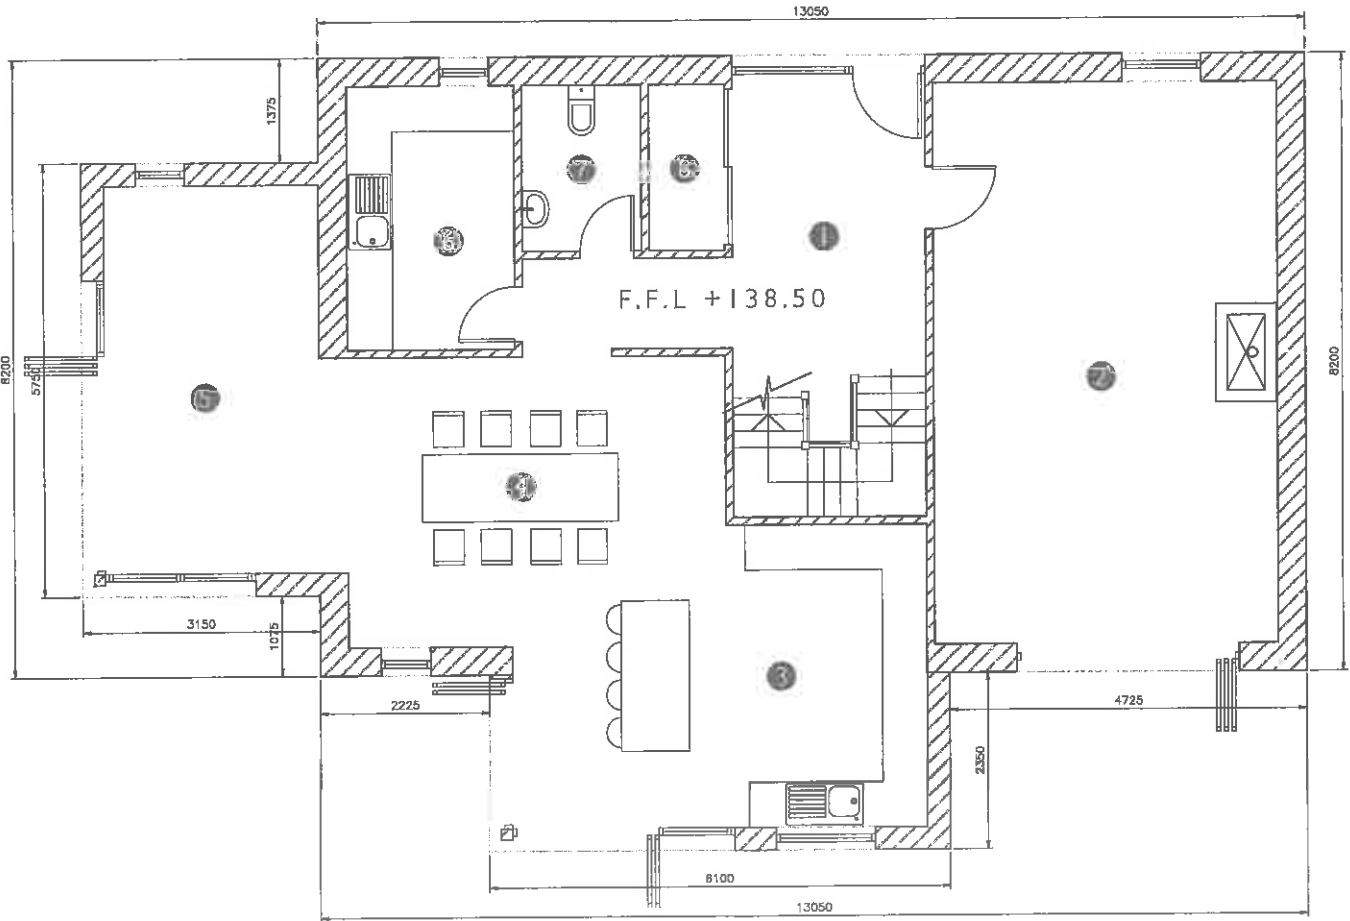


Ground Floor Plan

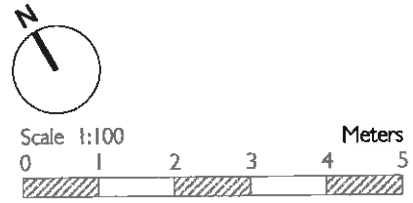

PLOT 4 FLOOR PLAN_AS PROPOSED 1:100 @ A3


First Floor Key


- 1. Master Bedroom
- 2. Bedroom 2
- 3. Bedroom 3
- 4. Bedroom 4
- 5. En-Suite
- 6. Bathroom
- 7. Landing
- 8. Void

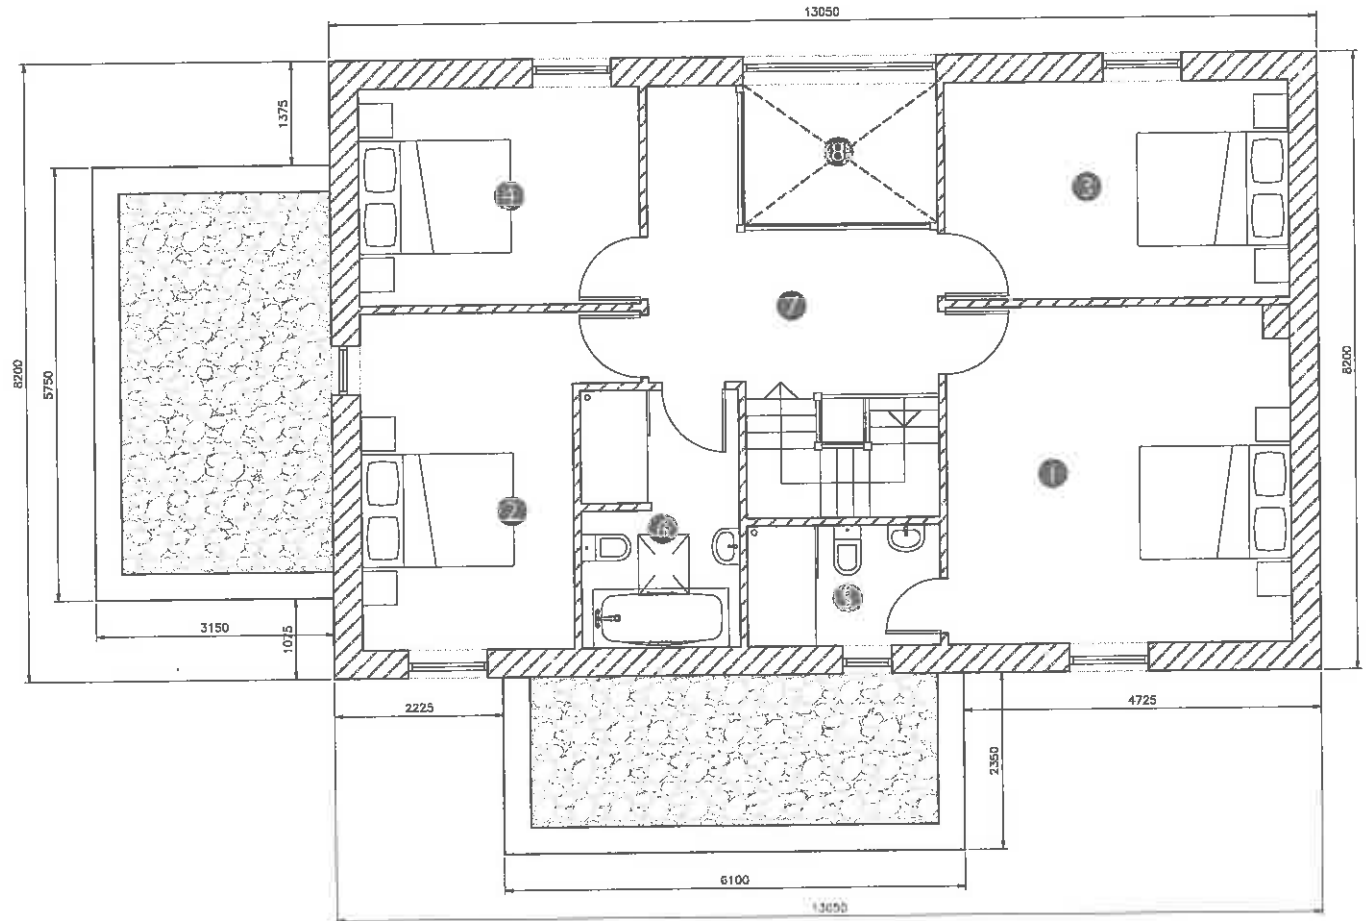

320180303

First Floor Plan

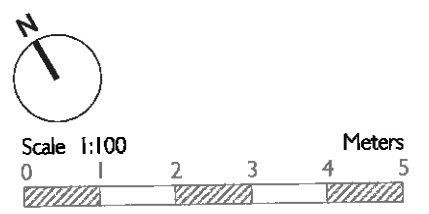


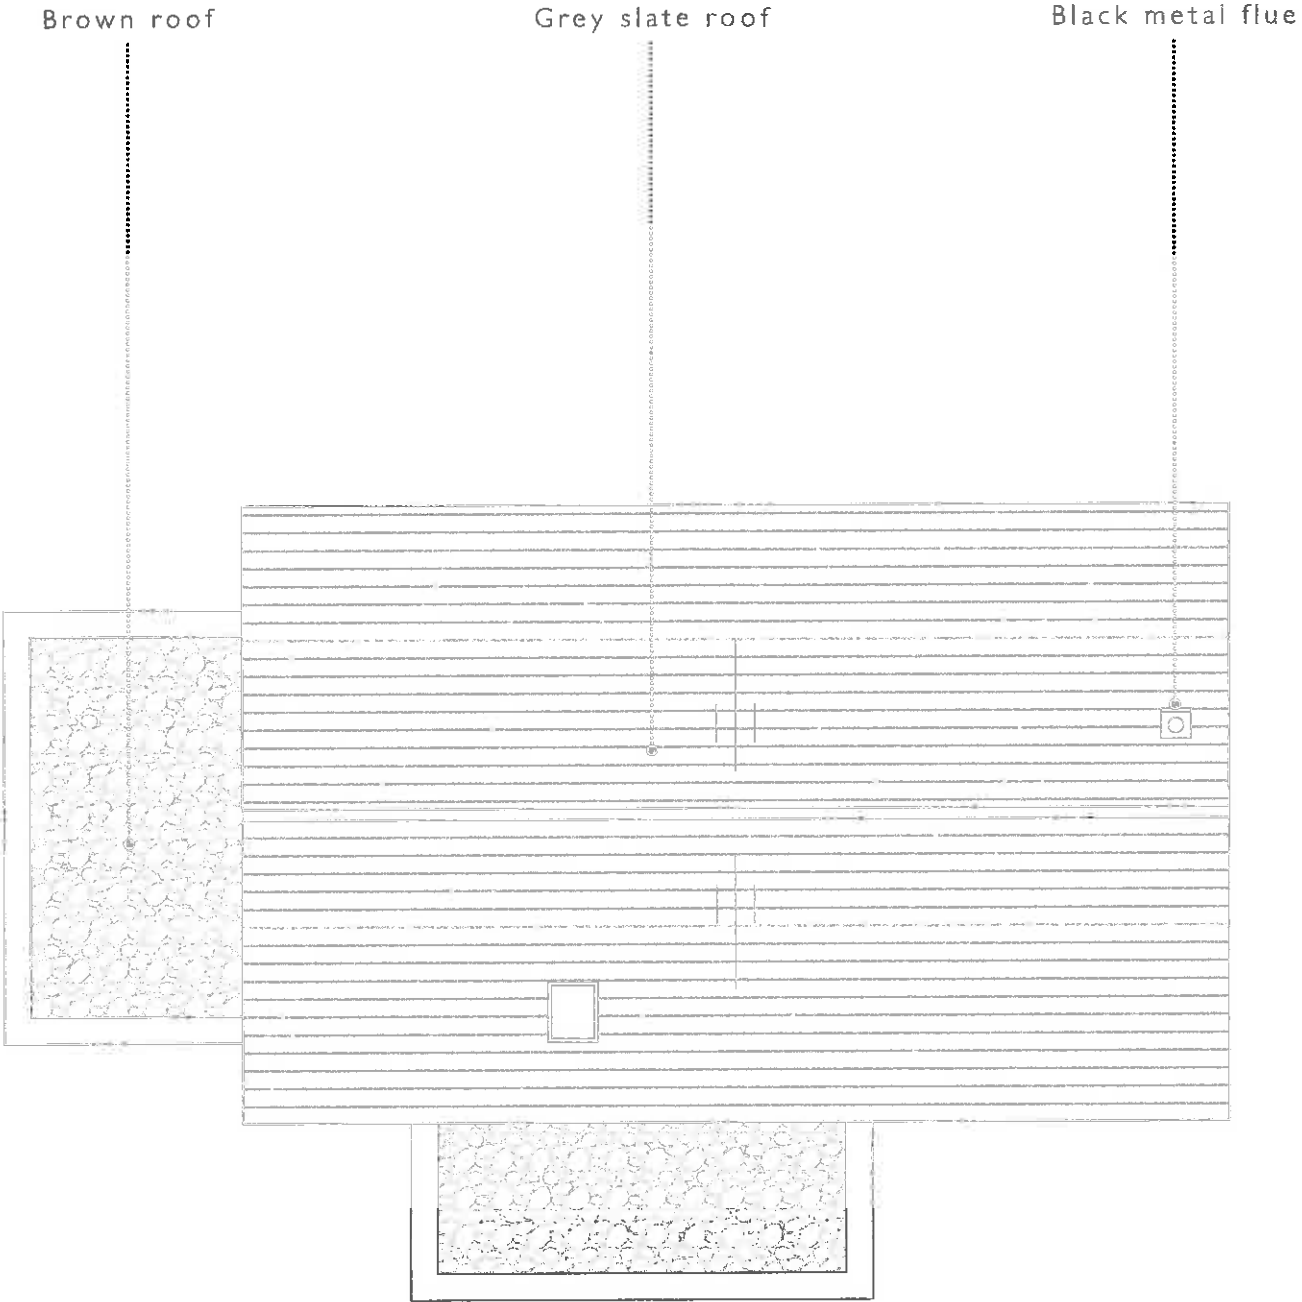


3201 80303

- ▼ EAVES HT +143.50
- ▼ EAVES HT +142.10
- ▼ RIDGE HT +145.90
- ▼ EAVES HT +142.10
- ▼ EAVES HT +143.50
- ▼ EAVES HT +141.60


Plot 4 Roof Plan

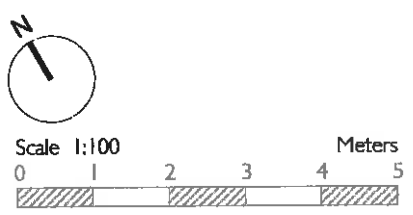


PLOT 4 ELEVATIONS_AS PROPOSED 1:100 @ A3

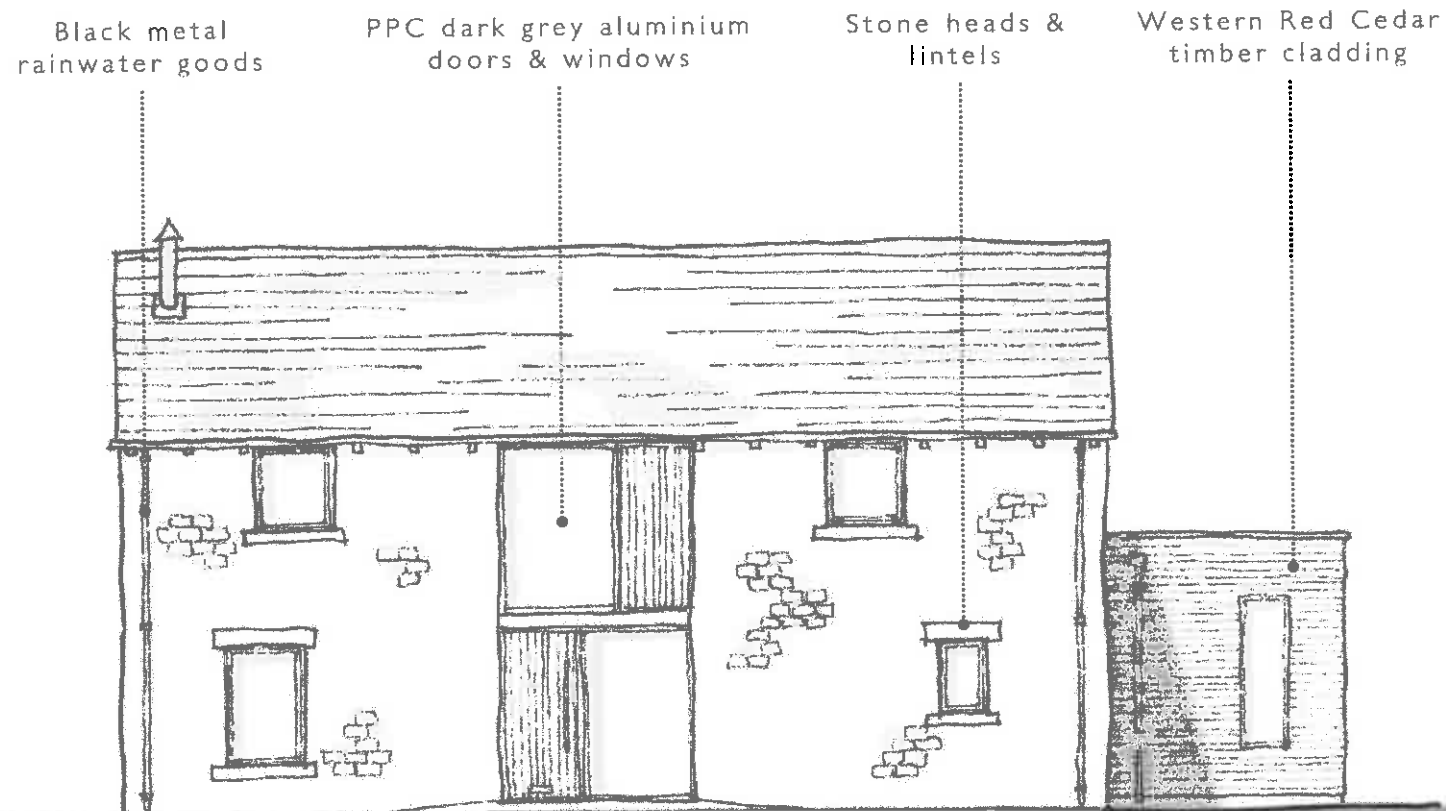


North West Elevation

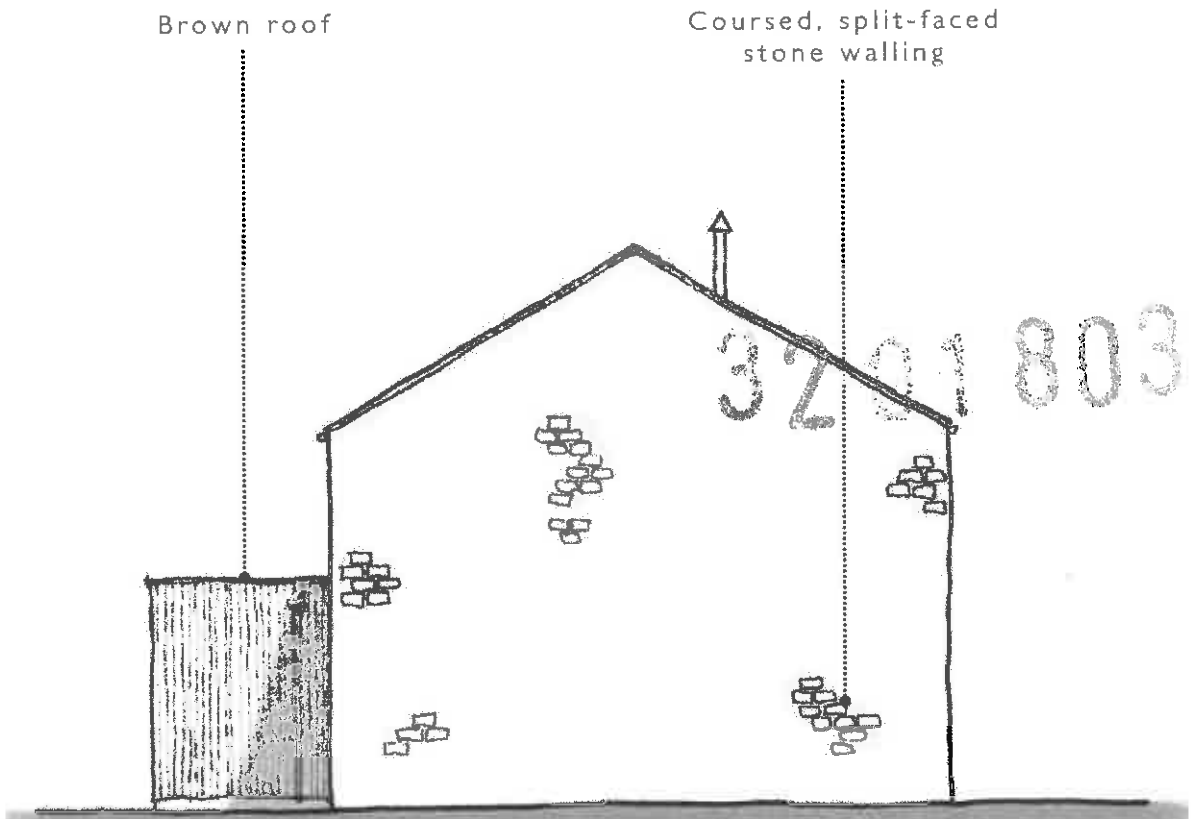


North East Elevation

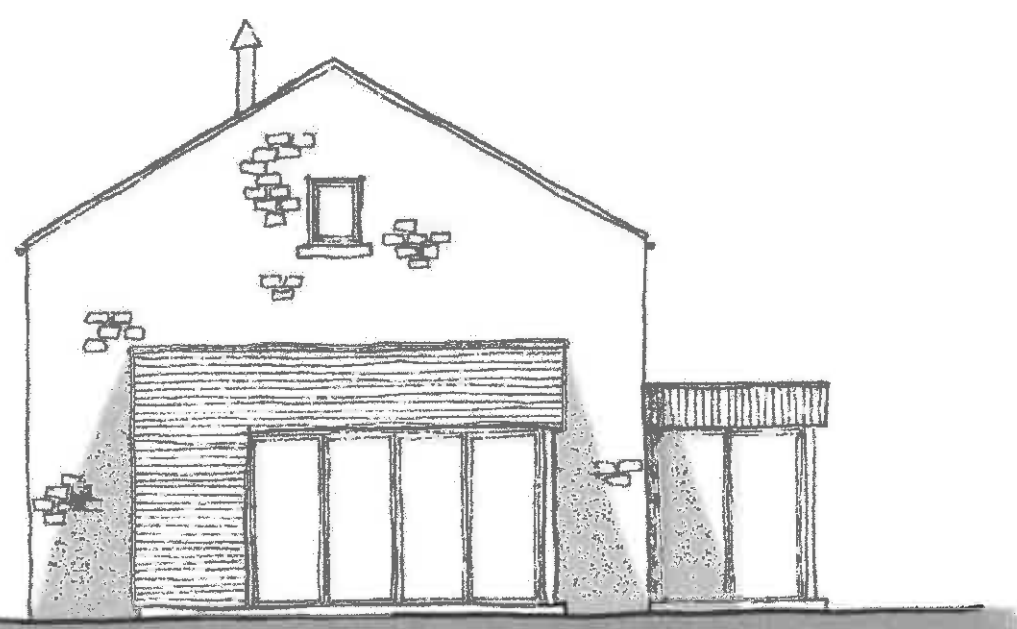

South West Elevation

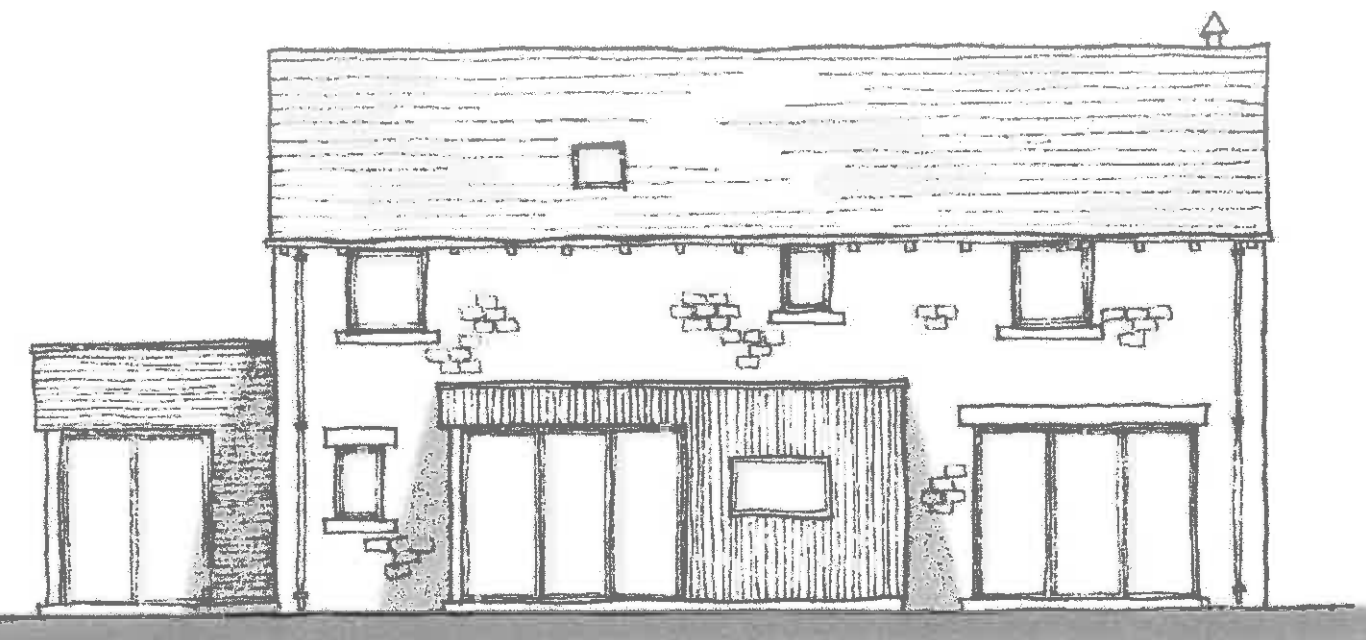


South East Elevation

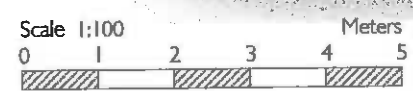


PLOT 4 CARPORT_AS PROPOSED 1:100 @ A3

Ground Floor Key

1. Carport

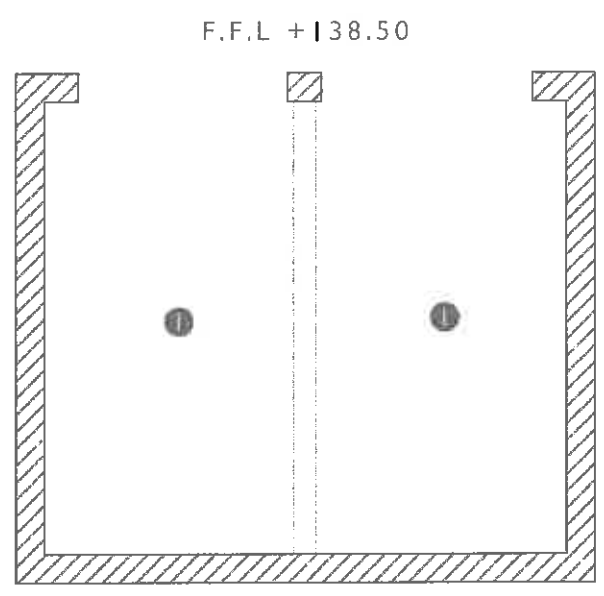

Floor Plan

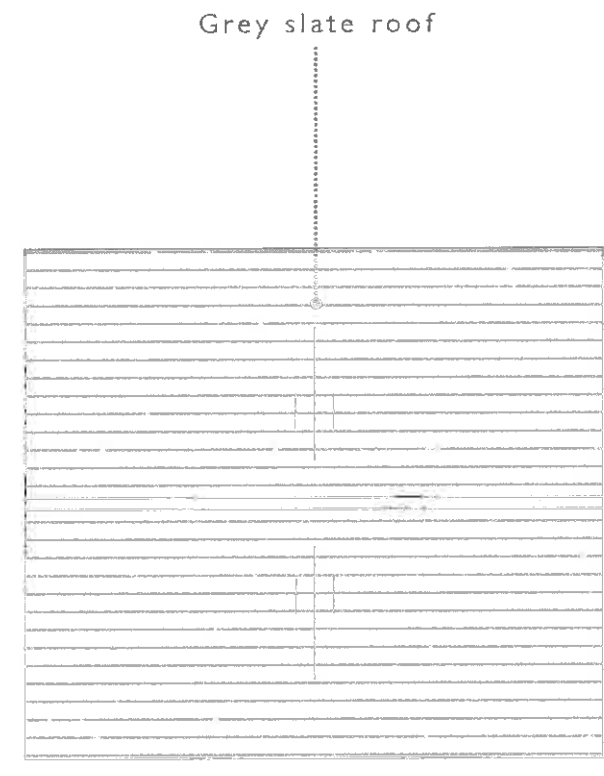


Roof Plan

▼ EAVES HT +141.00

320180303
▼ RIDGE HT +143.00


▼ EAVES HT +141.00

Stone heads

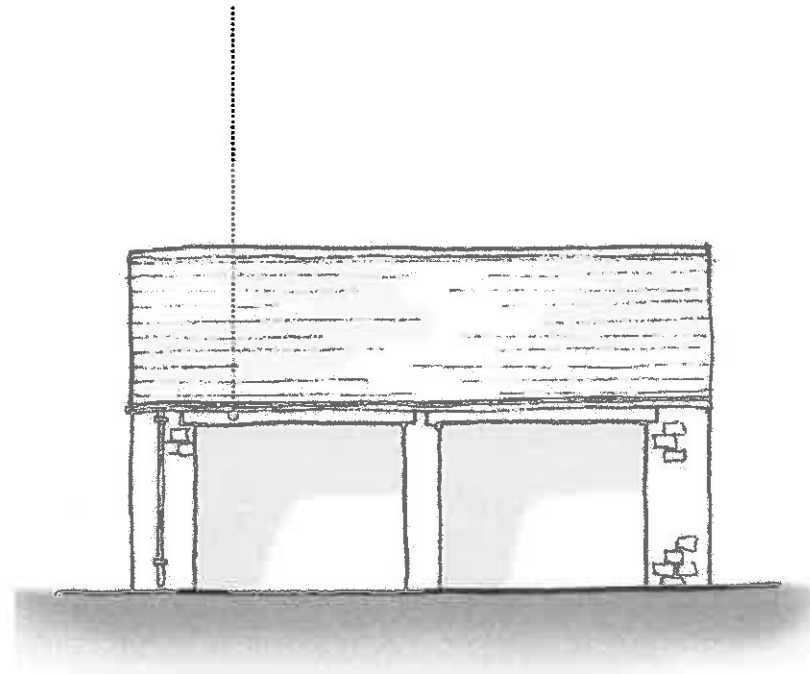


North West Elevation

Coursed stone walling

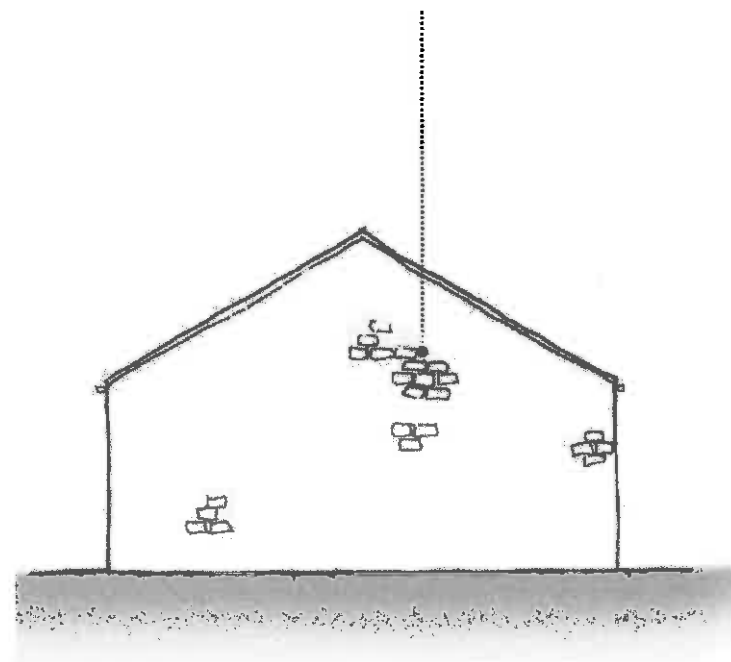

North East / South West Elevation

Metal rainwater goods

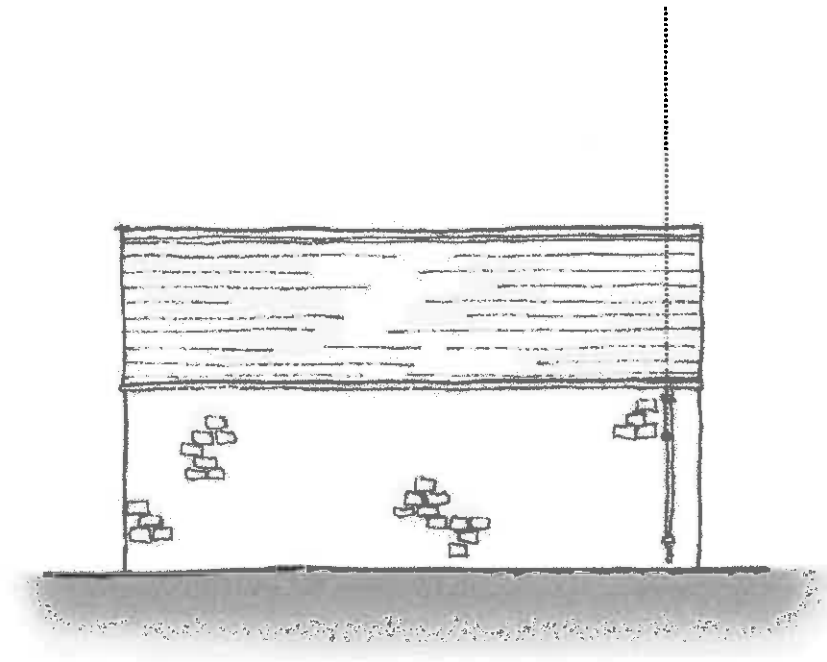

South East Elevation

