


Title: 36' x 12' Marketing Suite

10980

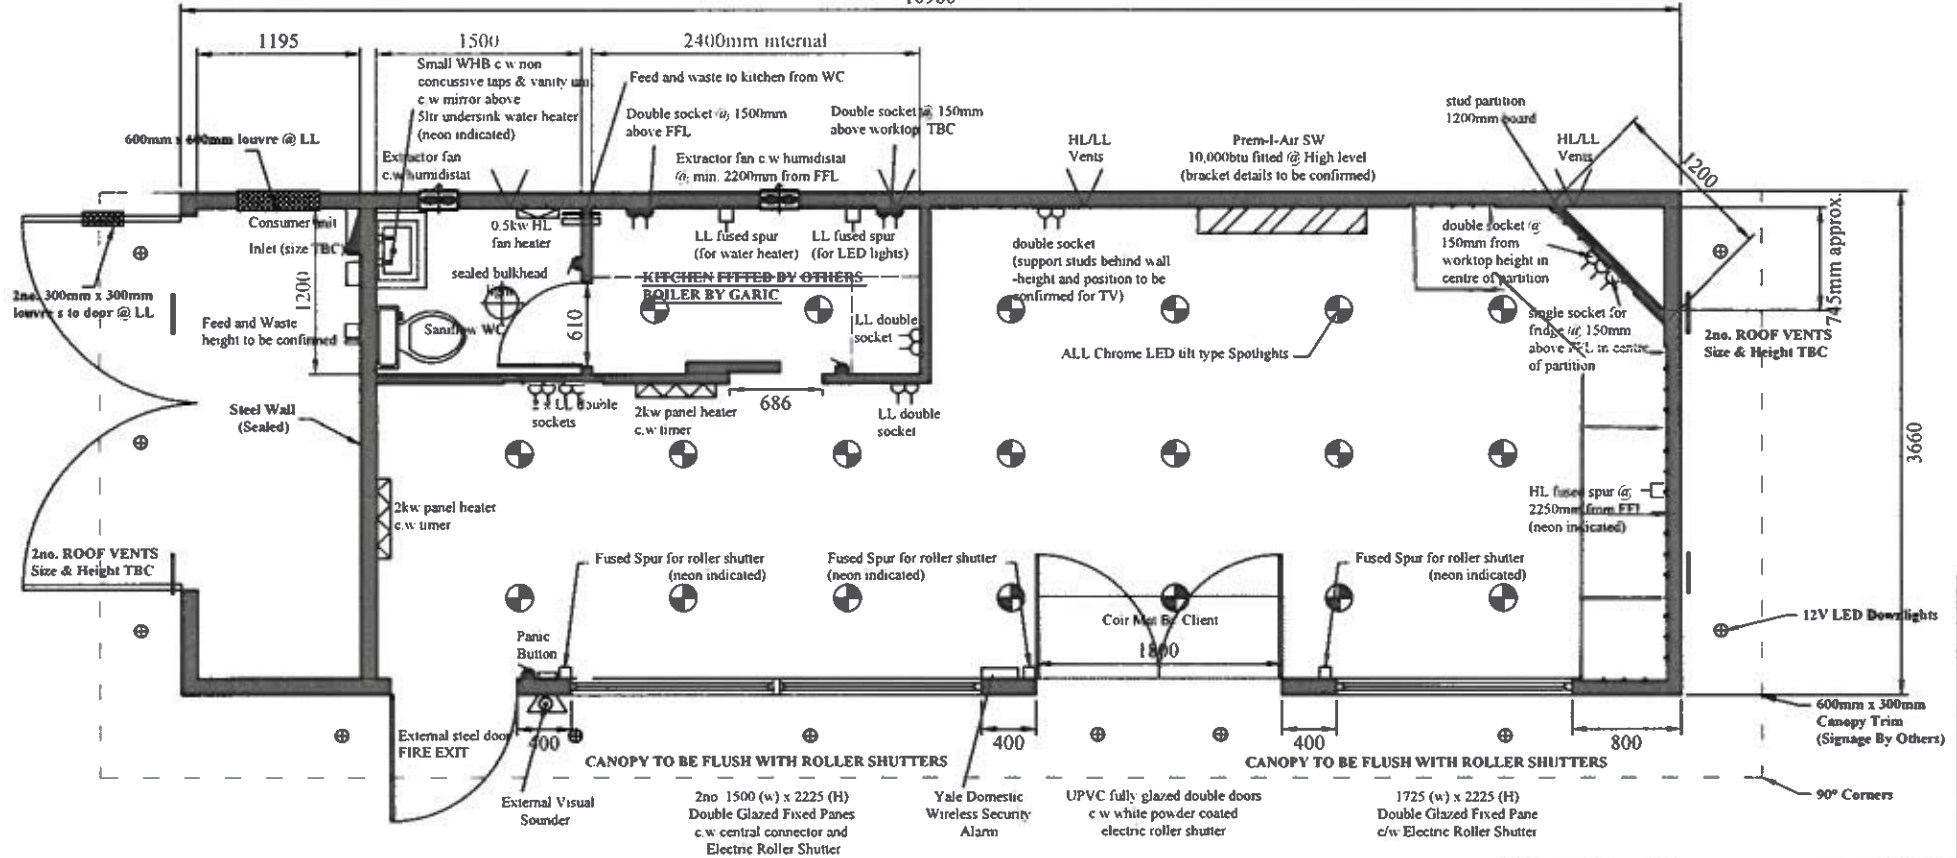

Fittings	Y	N	initials
Jacklegs		X	
Forkpockets		X	

General Spec	type	initials
wallboards	Swans Down VF PB	
flooring	18mm WBP Ply	
flat/profiled	flat sided	

Drawing No.	Stack-4829
Job No.	
Checked and signed off by:	
Customer:	<i>Theywood</i>
Sales:	
Production:	

Amendments/Additions to Specification	
Internal Height 2.4/2.5 Metres	Switches/Sockets/Spurs To Be Chrome Faced
Facia - Galvanised Steel - White BS 00 E 55	
Chrome LED tilt type lights to office and kitchen	
Underside of unit and cross beams to be fully painted	

ISSUE	DATE	AMENDMENTS	DRAWN BY
6	18.06.14	Socket to partition (central)	NP / JC
5	10.06.14	Additional spec added (JC)	NP / JC
4	05.06.14	Additional spec added (JC/JC)	NP / JC / JC
3	05.06.14	doors to WC & kitchen revised	NP / JC / JC
2	27.05.14	kit/WC socket positions revised	NP / JC
1	22.05.14	FIRST ISSUE	NP

GARIC