




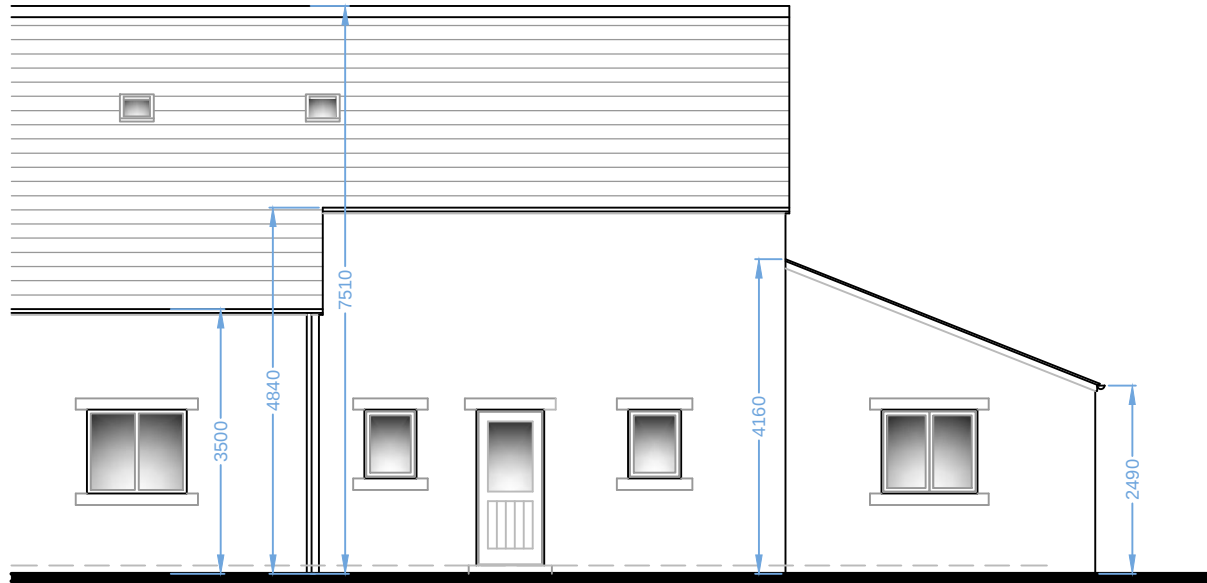

PART FRONT ELEVATION
AS EXISTING

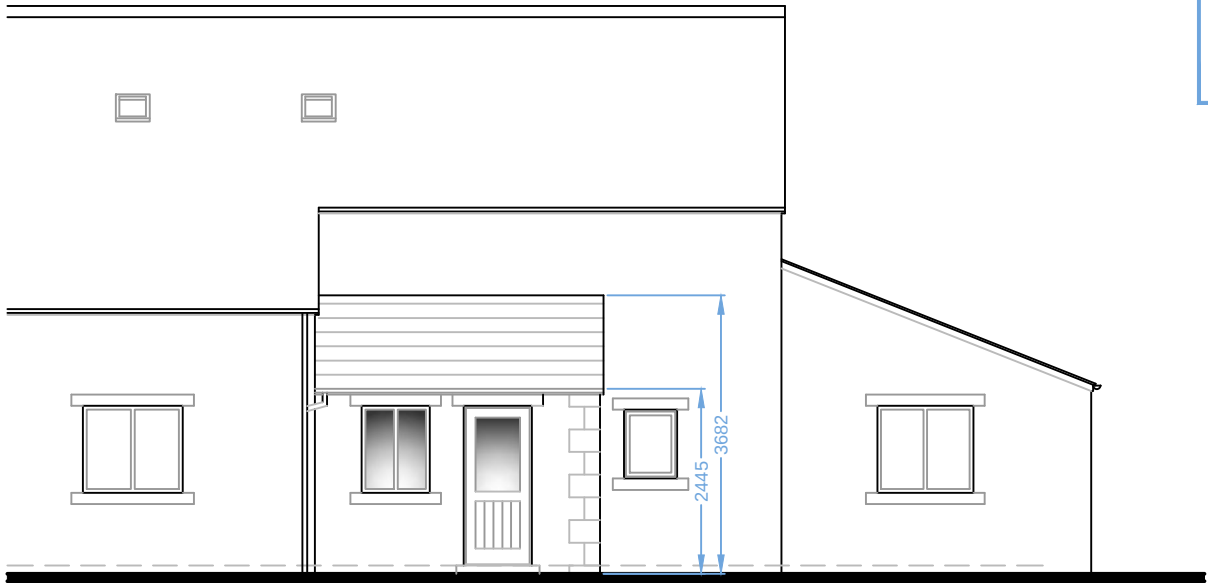


PART FRONT ELEVATION
AS PROPOSED

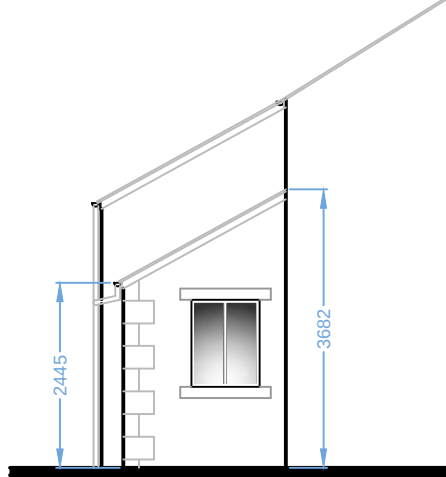


PART SIDE ELEVATION
AS PROPOSED

This drawing, the works and concepts depicted, are copyright and may not be reproduced or made use of, either directly or indirectly, without the express consent of the LINKS Architecture Ltd.

All heights, levels, sizes and dimensions to be checked on site before any work is put to hand.

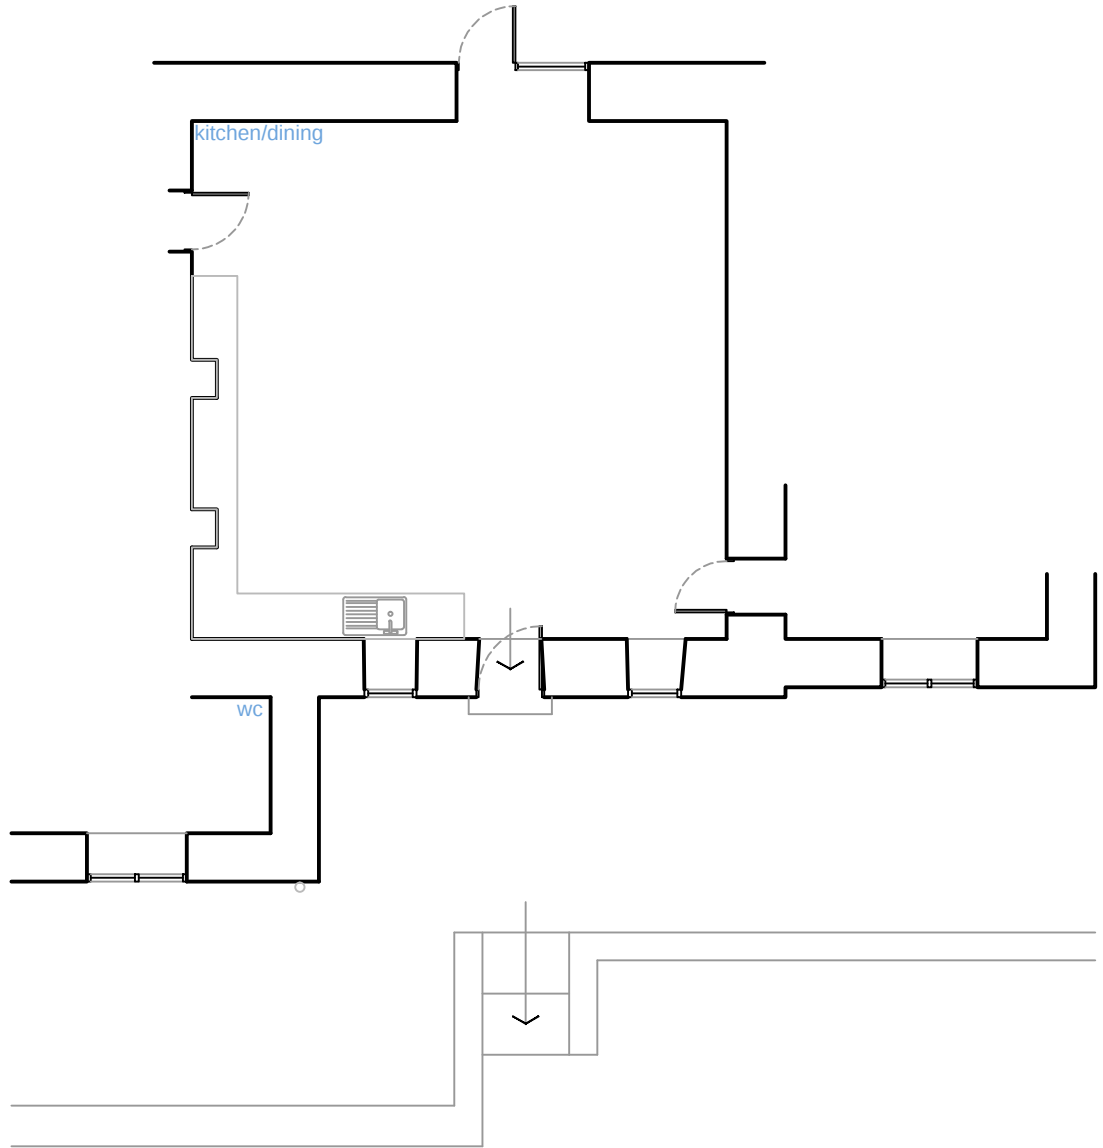

GROUND FLOOR PLAN
AS EXISTING

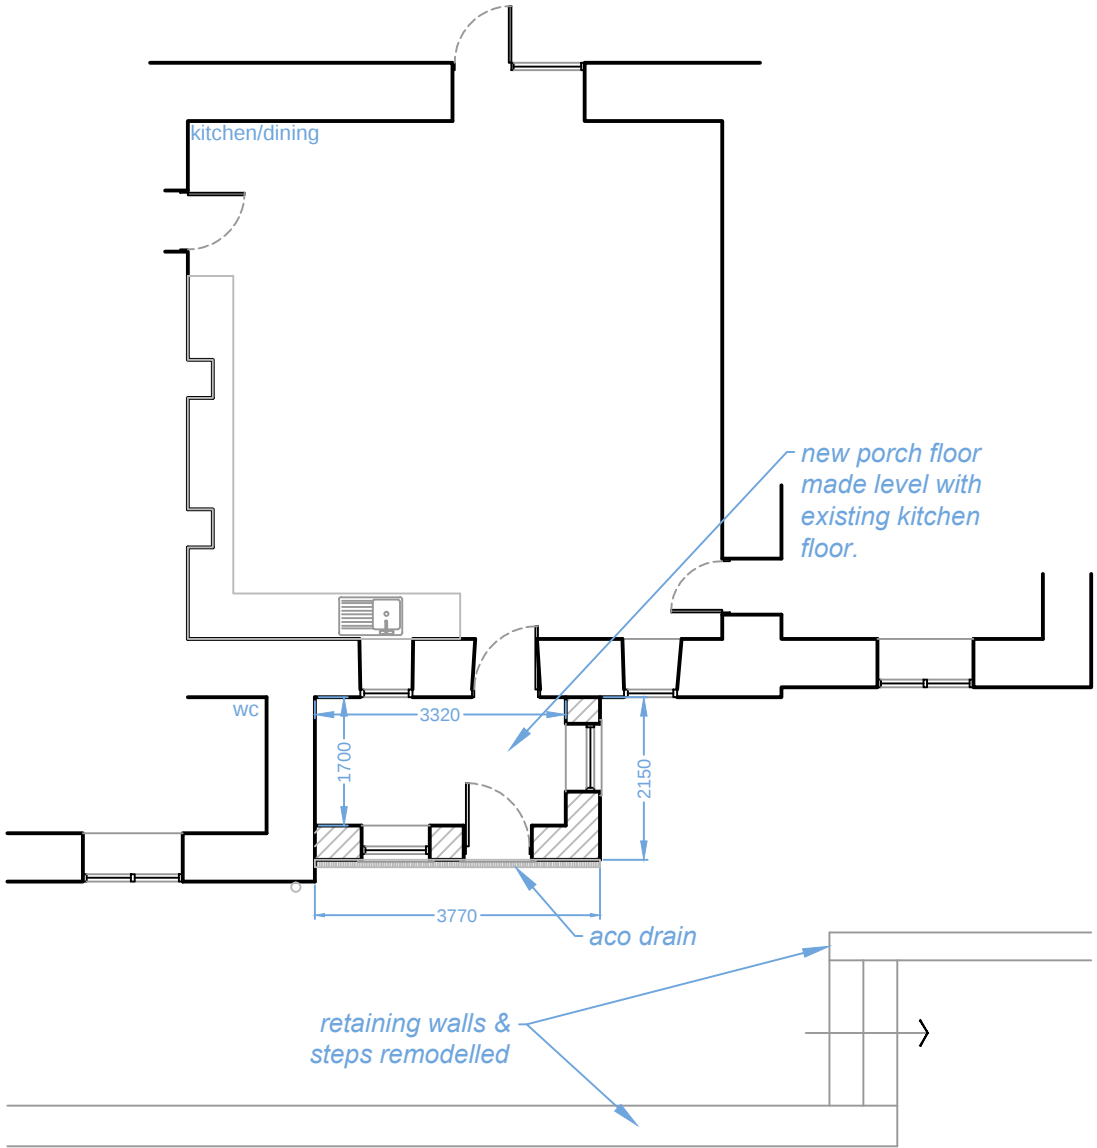

GROUND FLOOR PLAN
AS PROPOSED

Notes:
 New walls to match existing stonework
 New mono pitch roof finish to match existing main roof finish.
 New windows to match existing.
 New door to match existing.
 New stone lintols & cills to match existing.

Revisions:
 Project:
Lower Monubent Barn
Hellifield Road,
Bolton by Bowland BB7 4LY.

Drawing Name:
EXISTING & PROPOSED FLOOR PLANS & ELEVATIONS.

Scale @ A3: 1:100	Date: March 2018	Drawing Number: 18010.03	Rev:
----------------------	---------------------	-----------------------------	------

LINKS Architecture Ltd

35 Collinfield Kendal LA9 5JD

Alan Varley
 T/F: 01539 741250
 M: 07971 507933
 E:a.varley333@btinternet.com
 www.linksarchitecture.co.uk

