


'as existing' and 'proposed' drawings based on information provided by client or clients architect - no measurement survey of the site has been undertaken by the garden designer.

this drawing is to be read in conjunction with all relevant consultants and specialist drawings.
 the designer is to be notified of all discrepancies before proceeding.
 do not scale from this drawing.
 all dimensions are to be checked on site.
 this drawing is subject to copyright.

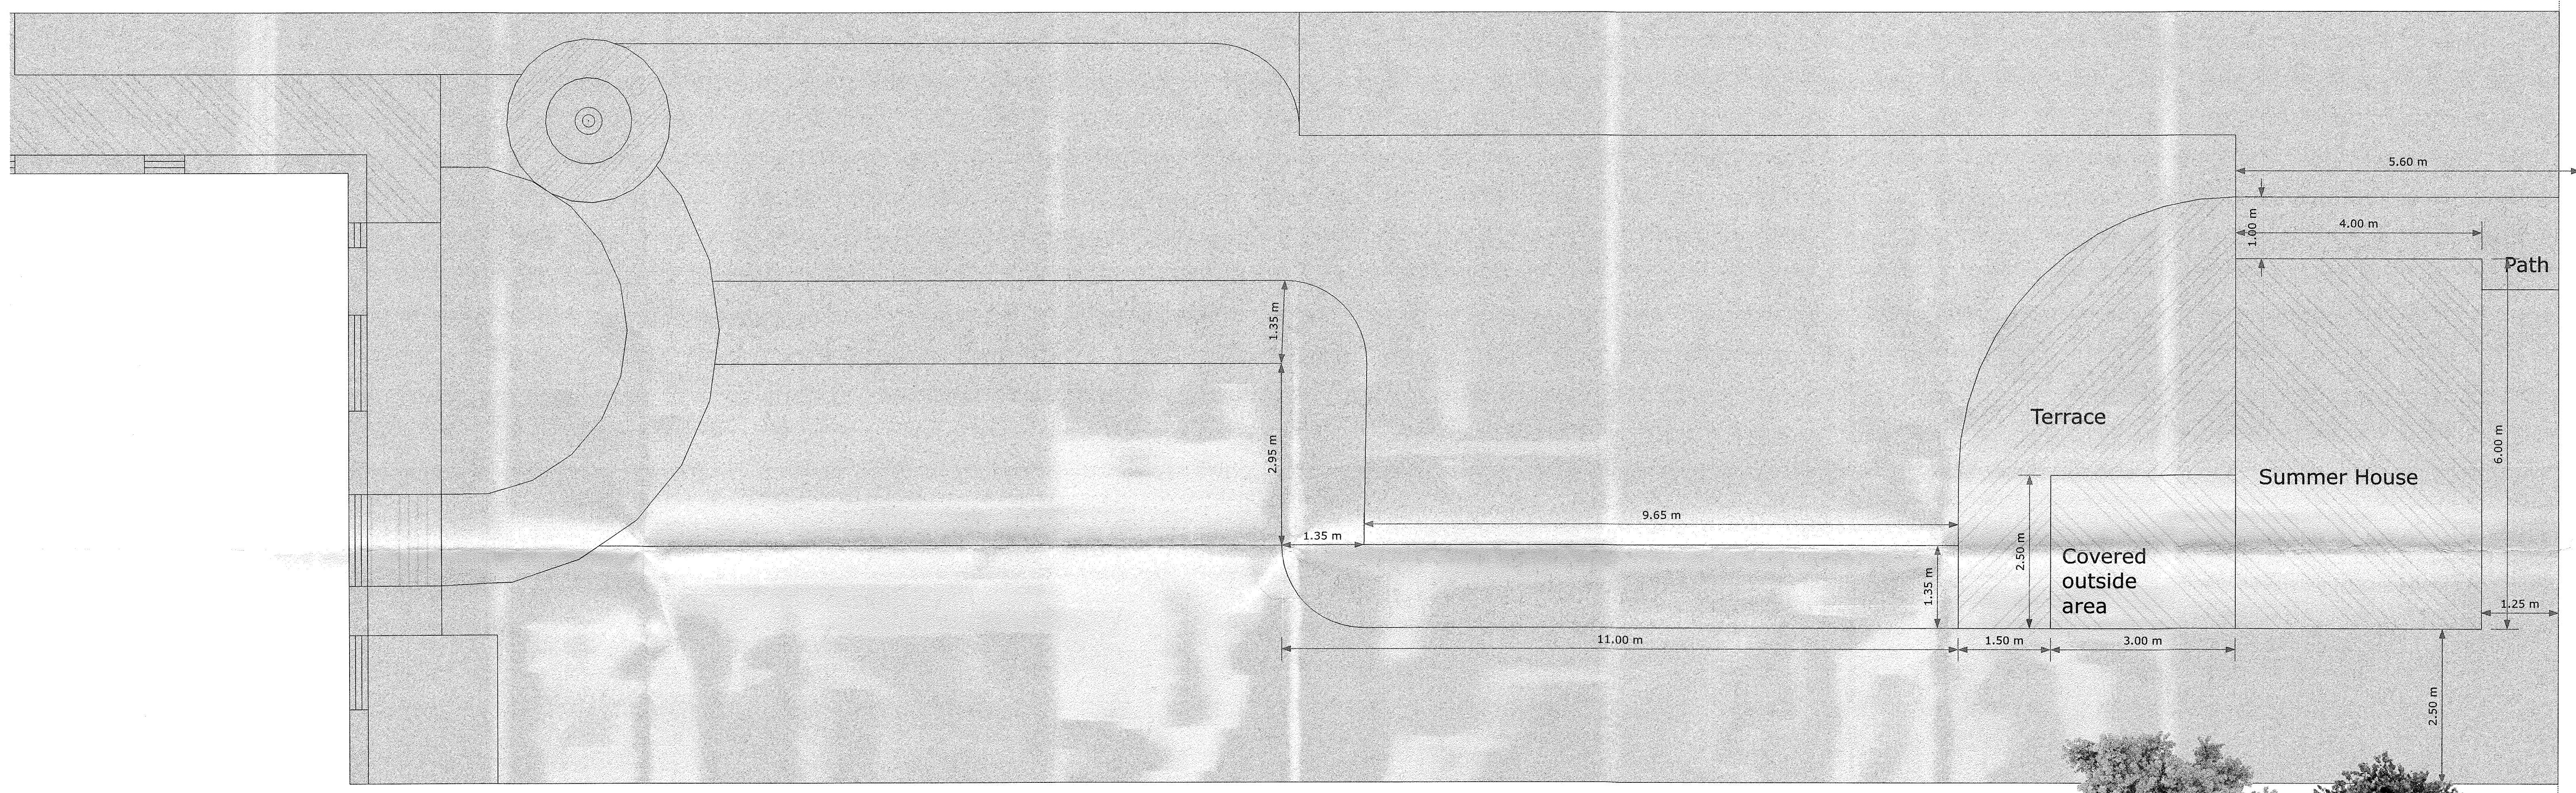


Deciduous mature tree to boundary of neighbouring property

Conifer tree to boundary of neighbouring property

Deciduous mature native tree to boundary of neighbouring property

Garden area of neighbouring property

Terms of use
 Upon receipt, it is understood that the user will and must fully comply with the terms of purchase as stipulated in the Design & Consultancy Agreement Signed by the user or by an authorised representative of the user's organisation.
 This document is protected by United Kingdom copyright laws and international treaties. The entire contents of this document are copyrighted by Teresa Potter Garden & Landscape Design, and may not be reproduced, stored in another retrieval system, posted on a Web site, or transmitted in any form or by any means, without prior written consent of the publisher. Unauthorised reproduction or distribution of this document, or any portion of it, may result in severe civil and criminal penalties, and will be prosecuted to the maximum extent necessary to protect the rights of the author.
 All information contained in this document is current as of publication date. Information contained in this document has been obtained from sources that Teresa Potter Garden & Landscape Design believes to be reliable, but is not warranted by the author.

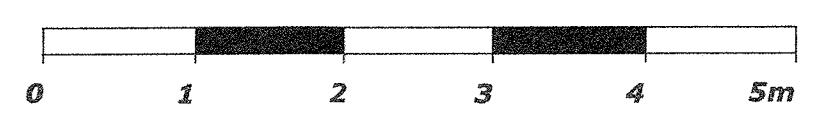

Marathon House, The Sidings, Whalley, Lancashire, BB7 9SE
 07966 030448 01254 271070
 www.teresapottergardens.co.uk
 info@teresapottergardens.co.uk

Client:
 Clare Worden

Job Title:
 14 Mitton Road - Rear Garden area

Drawing Title:
 Design rear garden- Trees within falling distance
 Scale: 1:50
 PAPER SIZE A1 Date: 24/03/2018 Drawn: TP

Drawing Number:
 16-182-08

REVISIONS	REMARKS
27-02-18	Measurements up dated
...	...
...	...
...	...

