


Roefield Sports Pitches


Artificial Turf Pitch

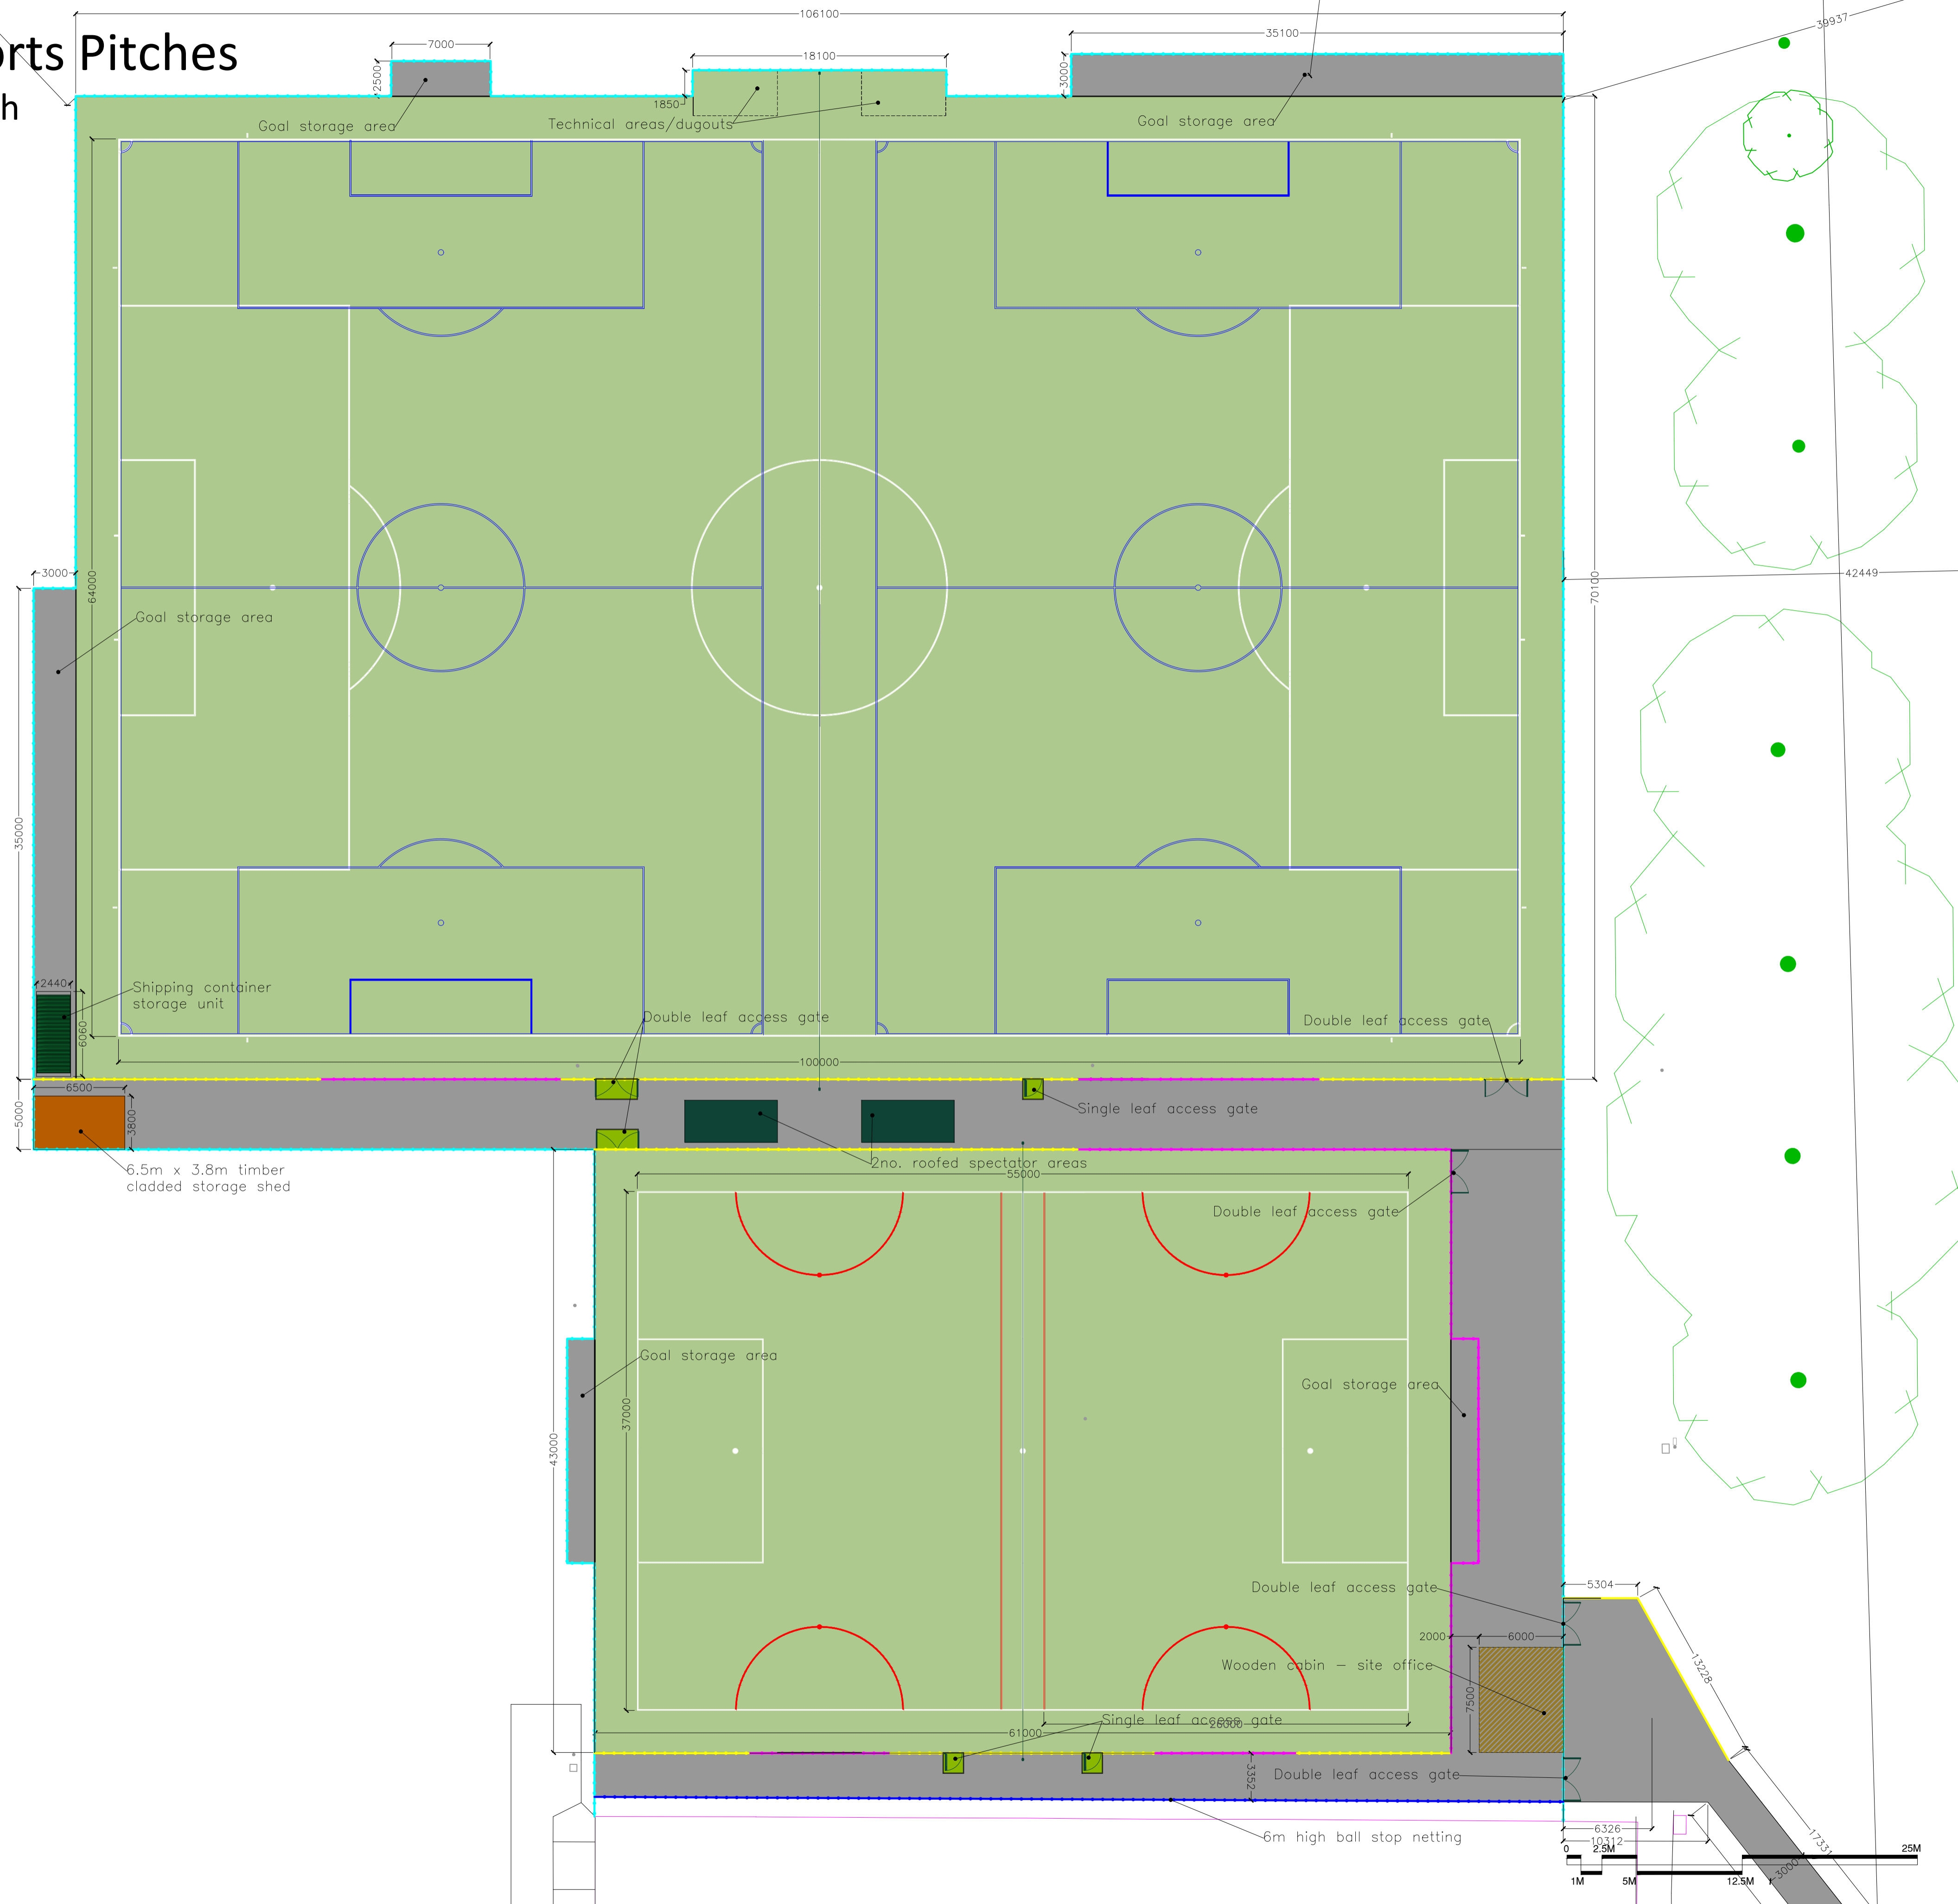

1 - DO NOT SCALE FROM DRAWING. ALL DIMENSIONS TO BE CHECKED ON SITE PRIOR TO COMMENCEMENT OF WORKS.
2 - THIS DRAWING IS COPYRIGHT TO SURFACING STANDARDS LTD
3 - ALL PERSONNEL SHOULD BE AWARE OF THE HEALTH AND SAFETY PLAN WHICH IS RETAINED IN THE SITE MANAGERS OFFICE

- NOTES
- 3G Artificial Turf Playing Area
 - Macadam Areas
 - Covered Spectator Area
 - Site Office / Wooden Cabin
 - Wooden Storage Shed
 - Storage Container
 - 6m High Ball Stop Netting
 - 4.5m High Fence Line
 - 2m High Fence Line
 - 1.2m High Spectator Fence Line

REV	DESCRIPTION	BY	CHKD	DATE
01	PLANNING ISSUE	NM		14.06.18
00	PLANNING ISSUE	WB		06.04.18

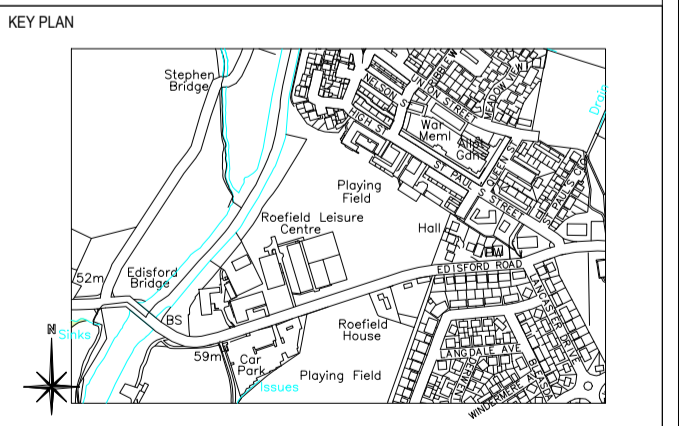

AUTHOR
Wes Bugg

TITLE
Roefield Sports Pitches
Artificial Turf Pitch
Proposed AGP Plan

PROJECT	SCALE	SIZE
SSL2464	1:250	A1
DRAWING No	REVISION	
04		01