


# Roefield Sports Pitches


## Artificial Turf Pitch




Maintenance equipment store - Plan View

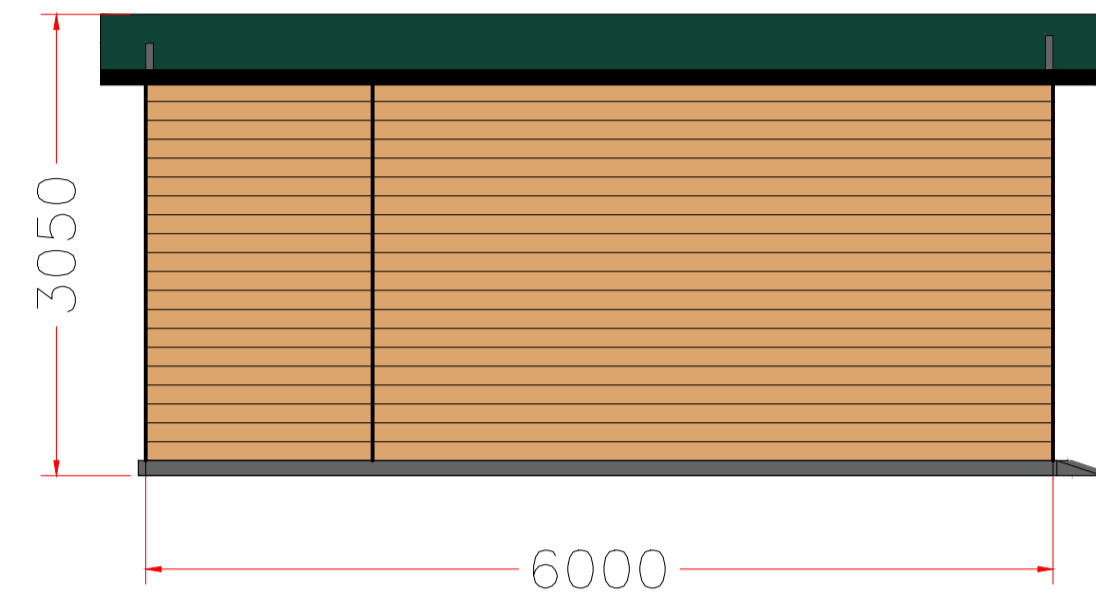


Maintenance equipment store - Side View

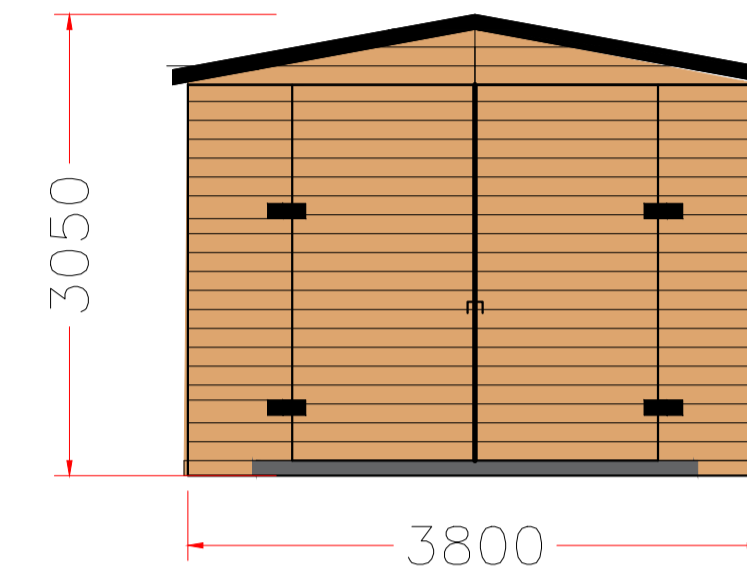


Maintenance equipment store - Front View

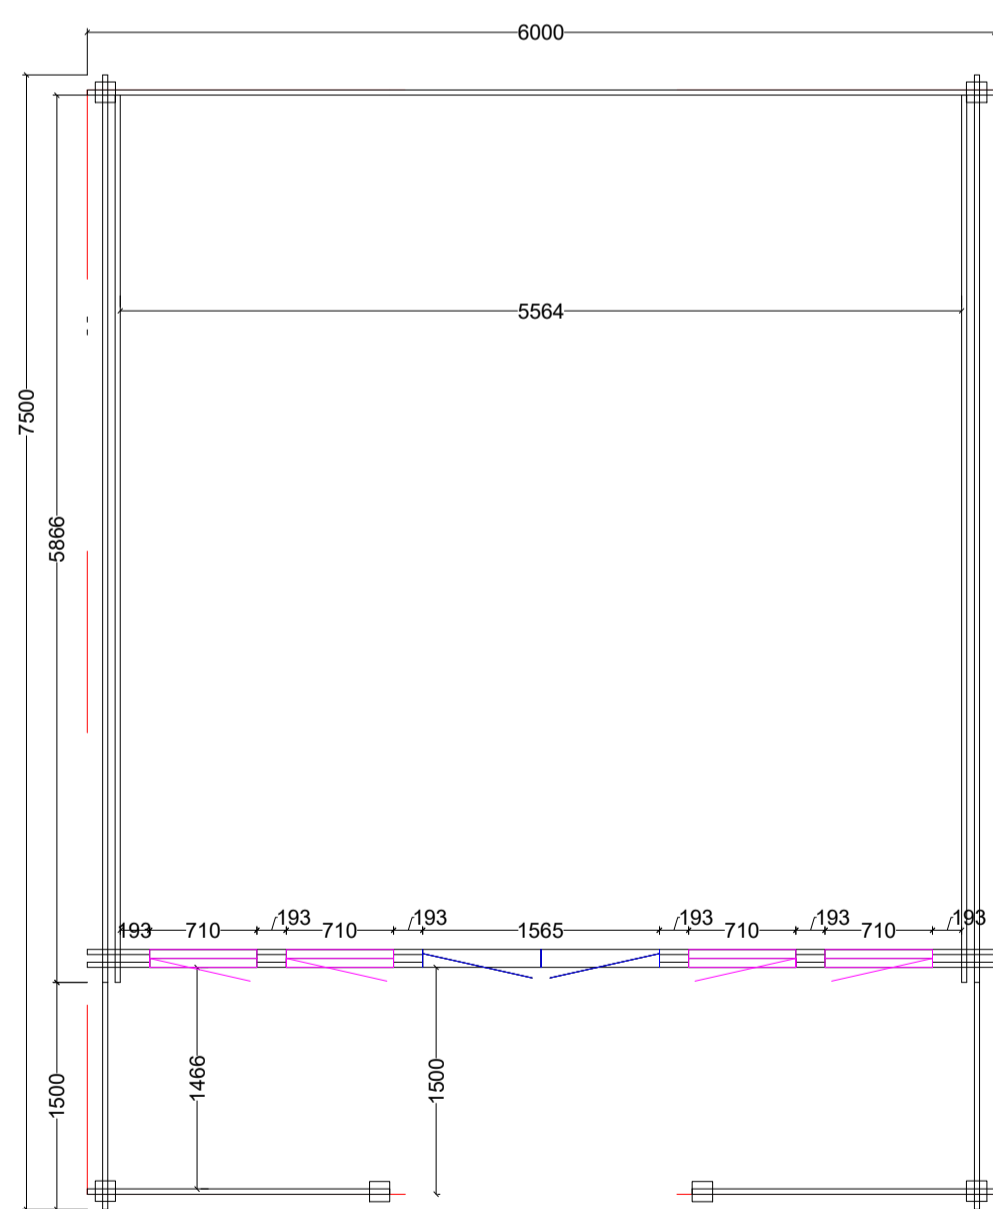


Wooden Storage / Site Office - Plan View

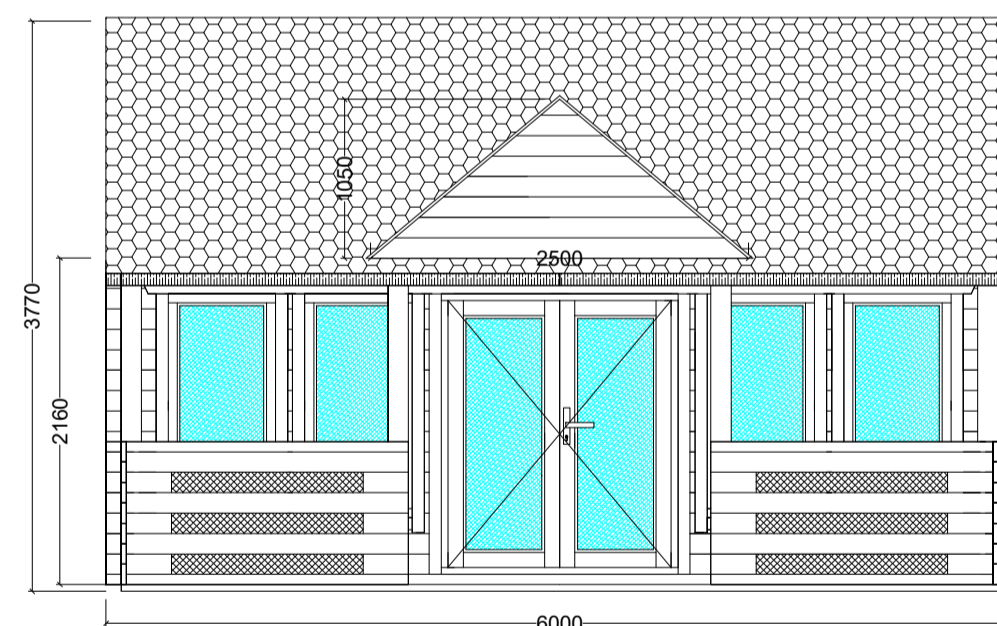

Wooden Storage / Site Office - Front View

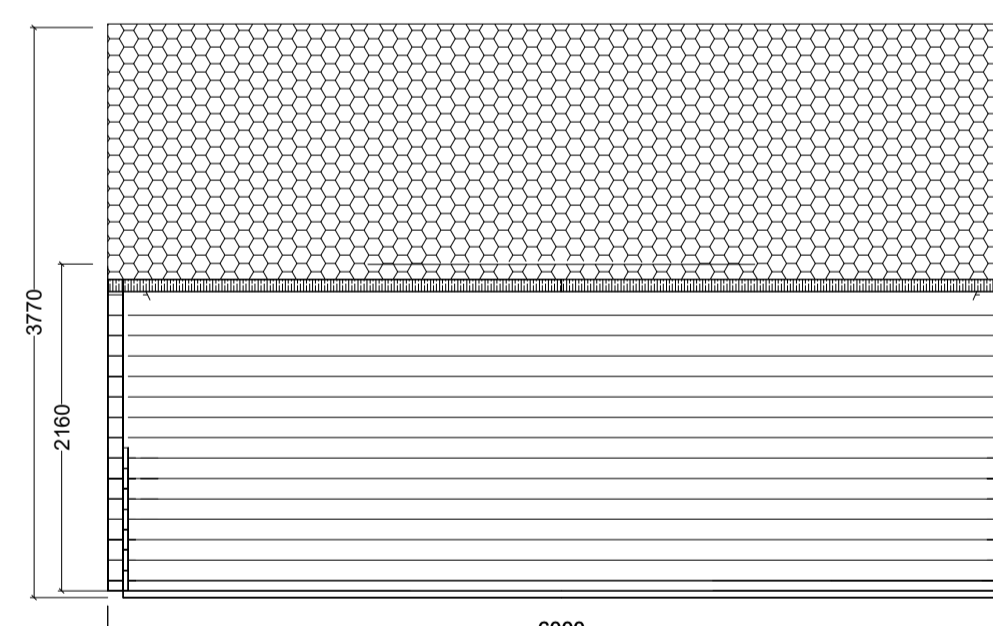


Wooden Storage / Site Office - Back View

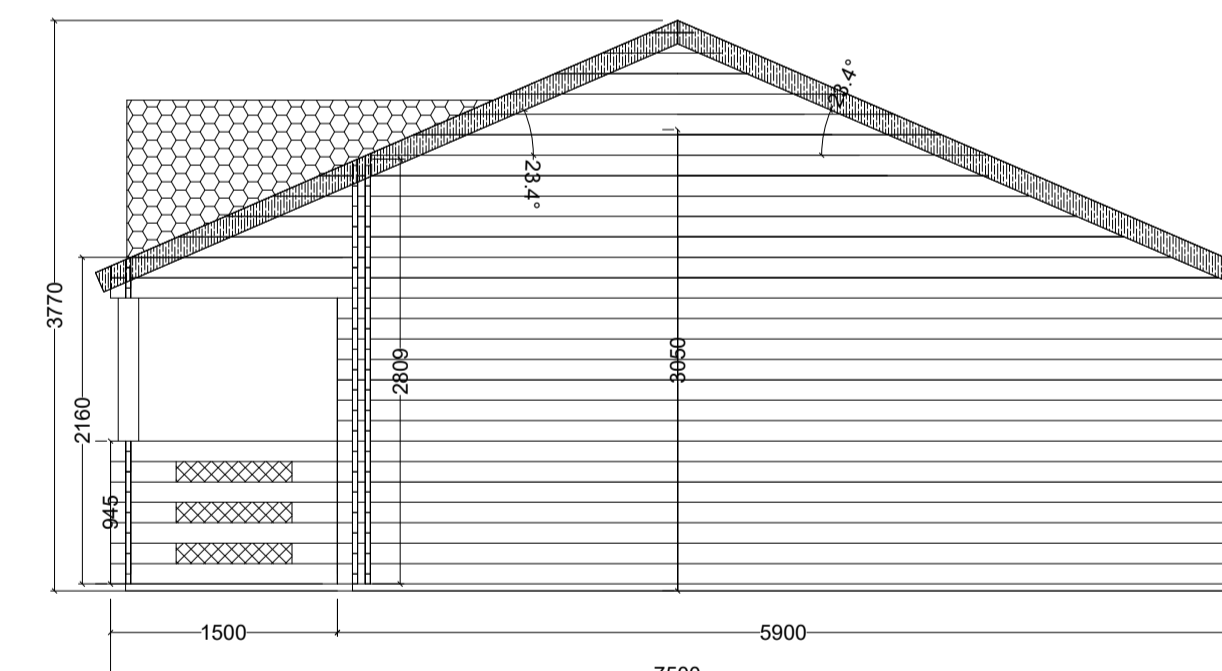

Wooden Storage / Site Office - Side View

| REV | DESCRIPTION    | BY  | CHK | DATE     |
|-----|----------------|-----|-----|----------|
| 00  | PLANNING ISSUE | SMD |     | 06.04.18 |

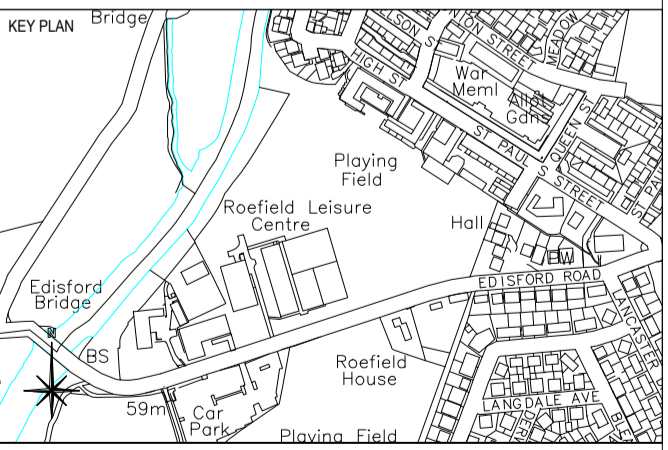

AUTHOR  
**Sam McDonald**

TITLE  
Roefields Sports Fields  
Artificial Turf Pitch  
Storage Elevations

| PROJECT        | SCALE     | SIZE      |
|----------------|-----------|-----------|
| <b>SSL2464</b> | As Stated | A1        |
| DRAWING No     | REVISION  |           |
| <b>05</b>      |           | <b>00</b> |