


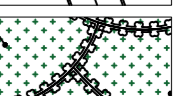
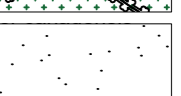
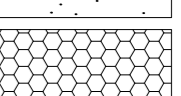




-  Existing Mature Trees Within the Site Area, to be Protected During the Works.
-  Existing Mature Trees Within the Site Area to be Lost to Accommodate The New Building.
-  Proposed New Hedge Planting Double Staggered Row Planted in 600mm Wide 600mm Deep Trench.
-  Mixed Ornamental Shrub and Groundcover Planting in 450mm Topsoil.
-  Lawn, Low Maintenance Grass Seed, Germinal A22 or Similar Over Minimum 150mm Topsoil Where New Import is Required.
-  Reinforced Grass as Parking Areas, Hardwearing Seed Mixture, Germinal A22 or Similar, to Provide Longevity.
-  Proposed Specimen Planting, Pit Planted in 750x750x750mm Pits, Backfilled With Topsoil:Compost Mix 50:50.

Rev	Details	Drawn	Ckd	Date

Project N°:	MLD_18129	Scale:	1:200	A2	Drawn:	CF	Date:	20.03.18
Drawing N°:	002	Rev:	-					

Project:
St Peters, Salisbury

Client:
St Peters Church



Drawing Title:
Planting Plan

Drawing Status: **PLANNING**



Windgate House
5 Tareyton Office Park
Tareyton
Preston
PR4 6JF
Tel: 01772 817640
www.milieulandscape.com

Please note do not scale from this drawing

Planting Schedule

Trees						
Number	Species	Height	Girth	Pot Size	Specification	Density
2 No.	Amelanchier canadensis	1.5-1.8m		20-25L	Multi-Stemmed :Bushy :C	Counted
3 No.	Cornus kousa 'Chinensis'	1.5-1.8m		50L	C :Bushy	Counted
2 No.	Betula utilis jacquemontii	2.5-3.0m	16-18		RB mst undgnd gd	Counted

Shrubs						
Number	Species	Pot Size	Height	Specification	Density	
172 No.	Vinca major	3L	20-30		5/m ²	
86 No.	Brachyglottis 'Sunshine'	3L		Branched 4 brks	3/m ²	
196 No.	Hebe ochracea 'James Stirling'	3L	20-30		5/m ²	
120 No.	Pachysandra terminalis 'Green Carpet'	3L		C :Bushy	5/m ²	
307 No.	Euonymus fortunei 'Sunspot'	3L	30-45		5/m ²	
202 No.	Cotoneaster conspicuus 'Decorus'	3L	30-40	PG	4/m ²	
152 No.	Berberis frikartii 'Amstelveen'	3L	30-45		4/m ²	
50 No.	Spiraea japonica 'Anthony Waterer'	2L			4/m ²	
255 No.	Lonicera nitida	3L	30-45		0.3Ctr Double Staggered at 0.3m offset	

Herbaceous						
Number	Species	Pot Size	Height	Specification	Density	
122 No.	Heuchera 'Lime Rickey'	3L			7/m ²	

Climbers						
Number	Species	Pot Size	Height	Specification	Density	
78 No.	Hedera helix 'Goldheart'	2L	30-40cm		4/m ²	