



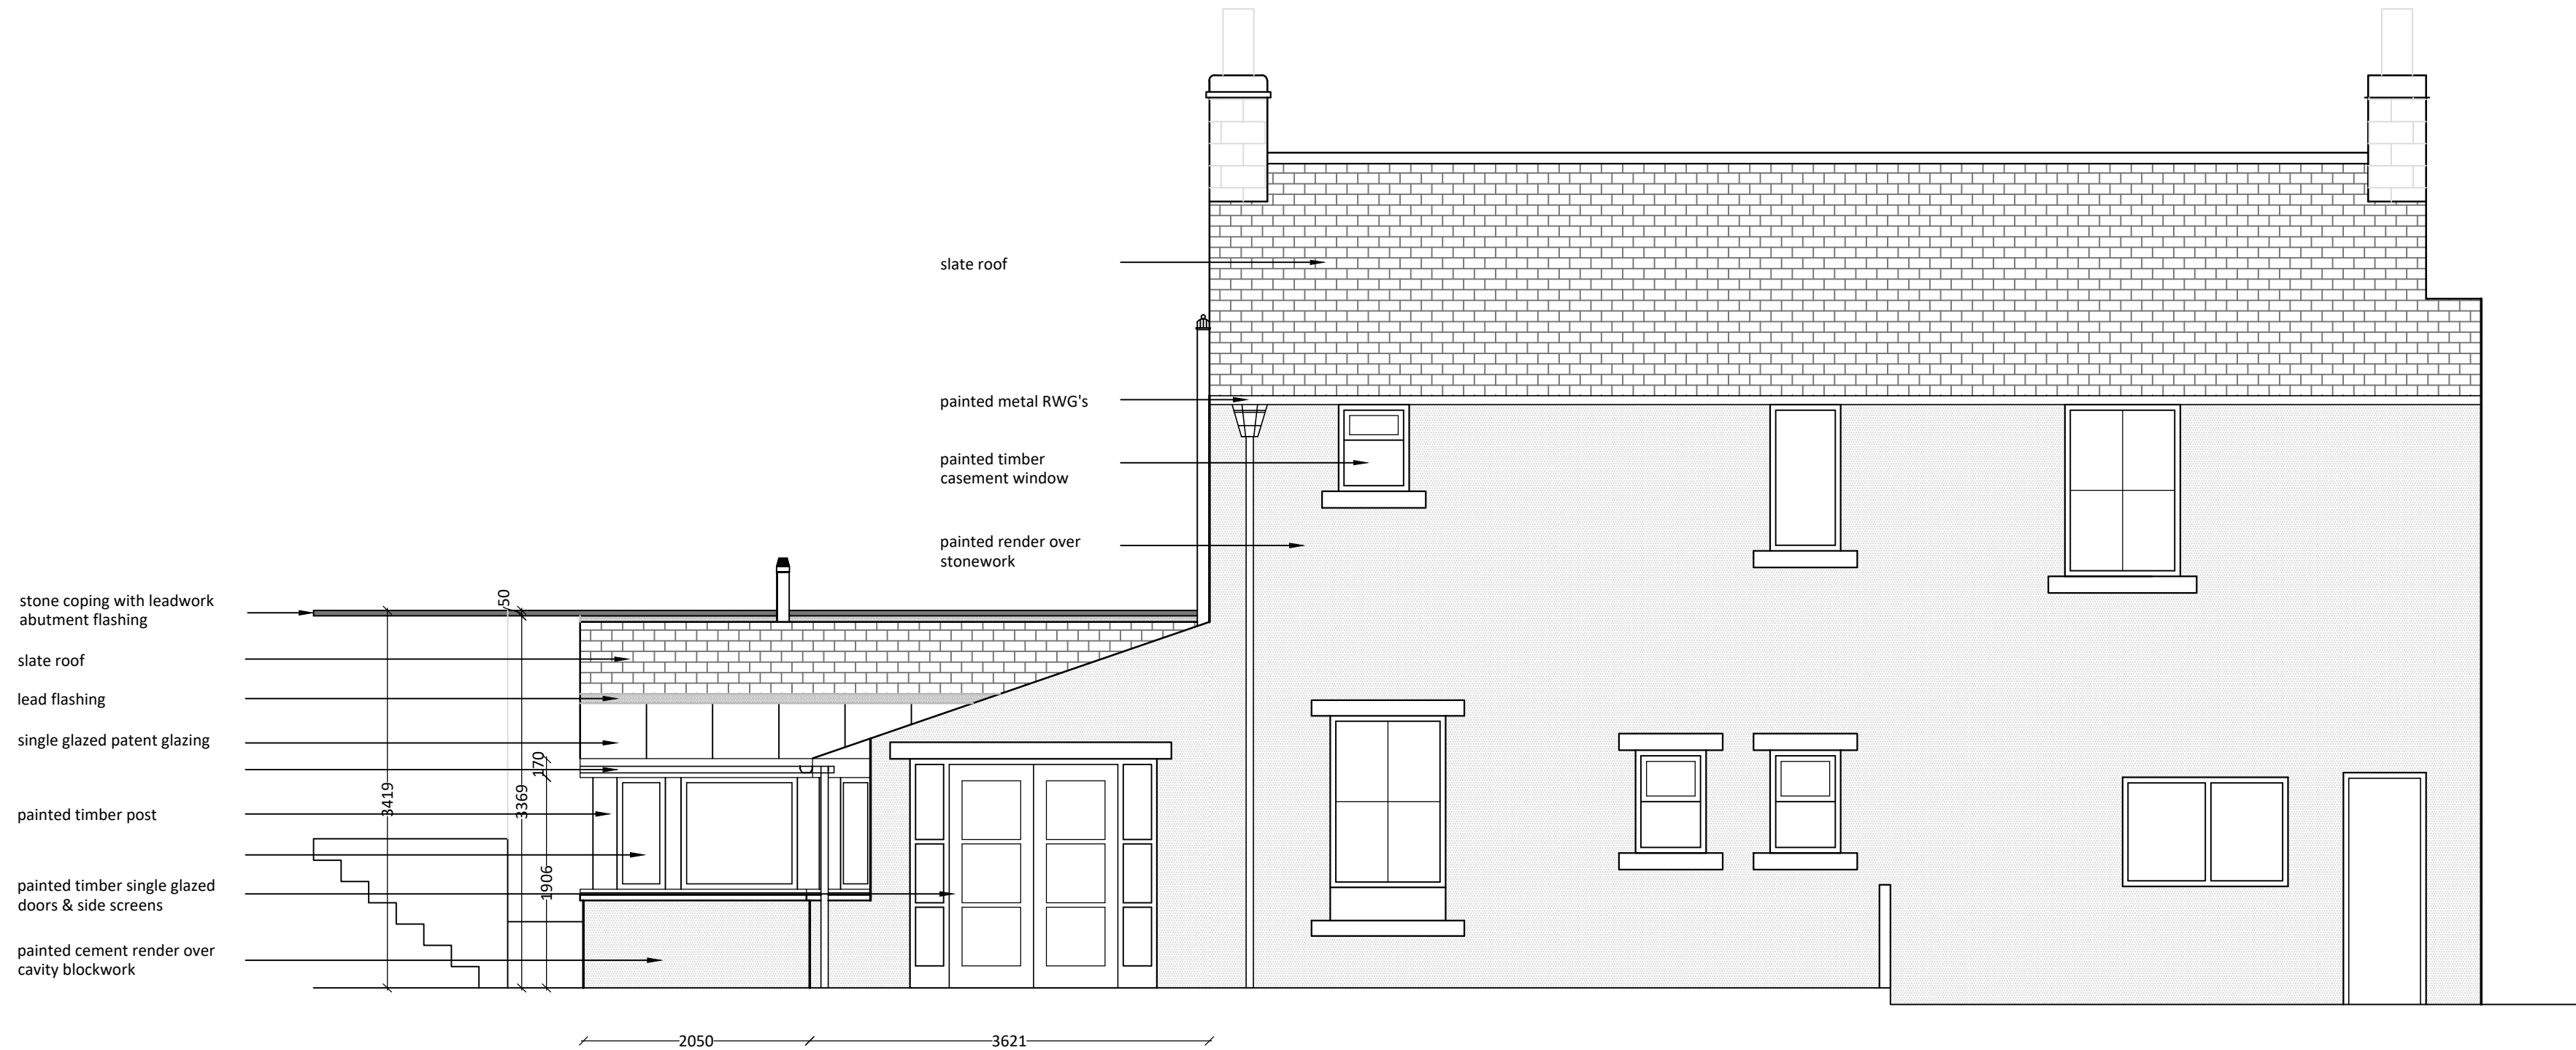

EXISTING REAR ELEVATION 1: 50 @ A1



EXISTING RIGHT SIDE ELEVATION 1: 50 @ A1

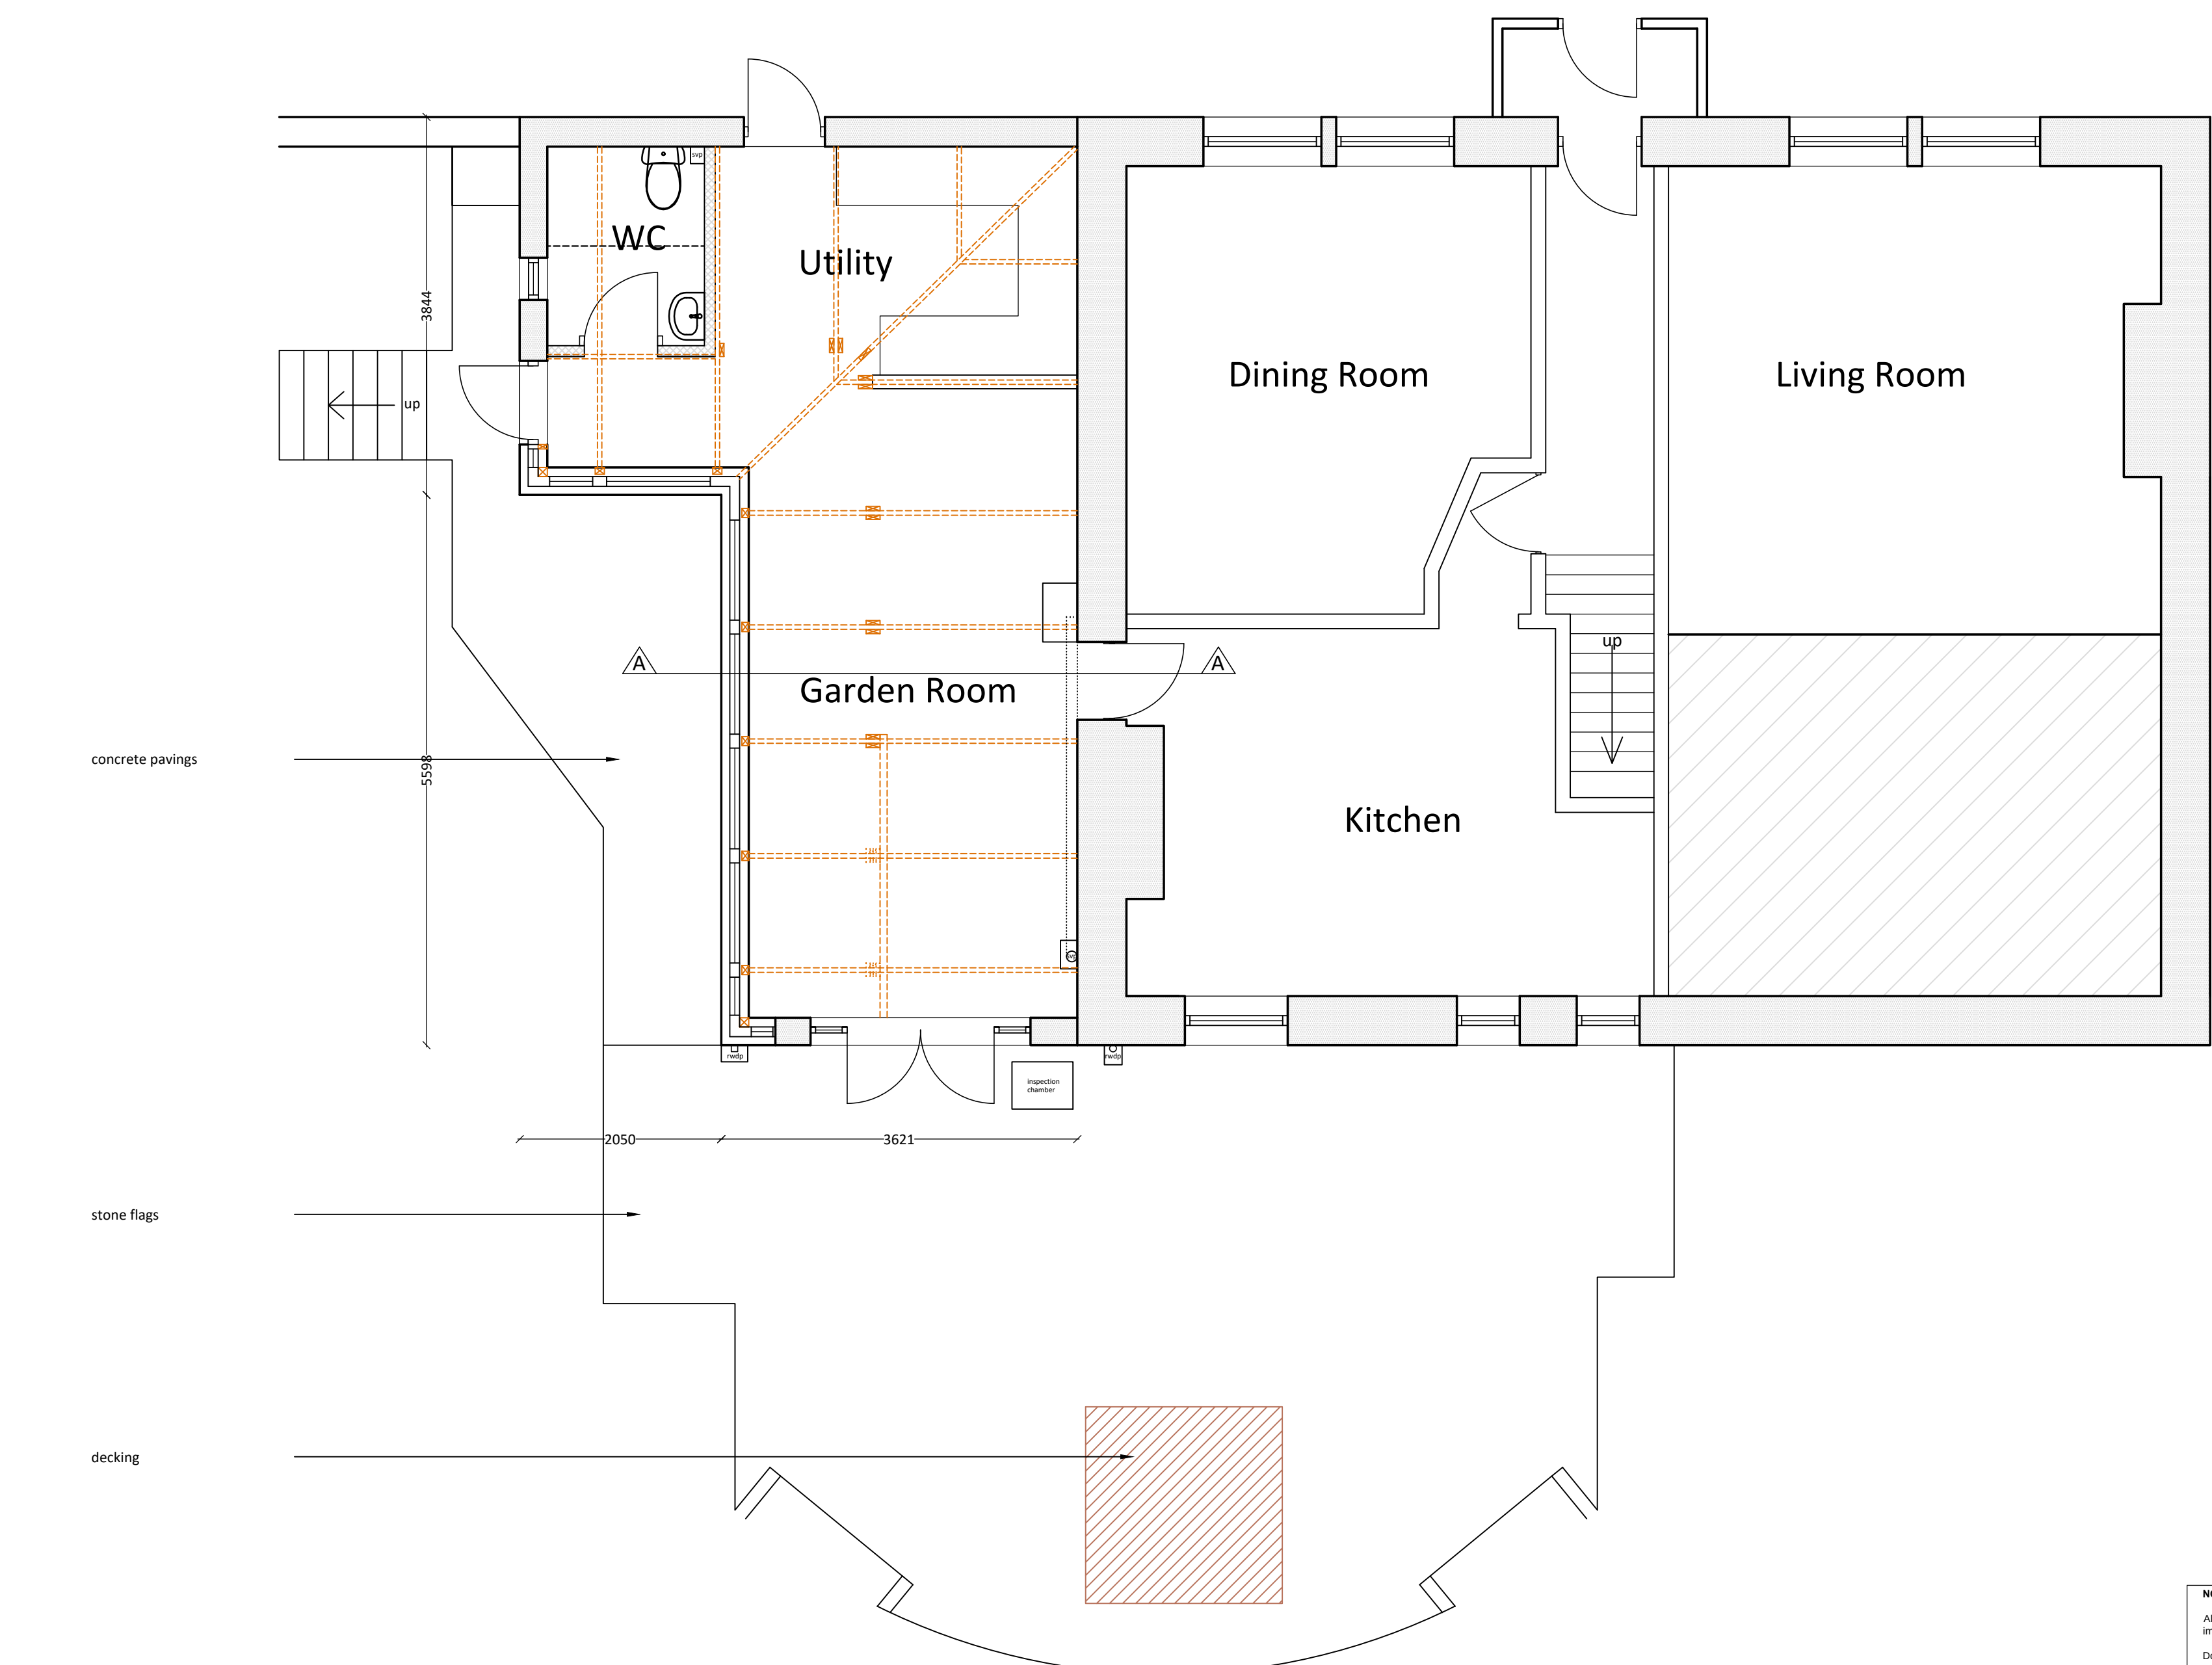

EXISTING GROUND FLOOR PLAN 1: 50 @ A1