



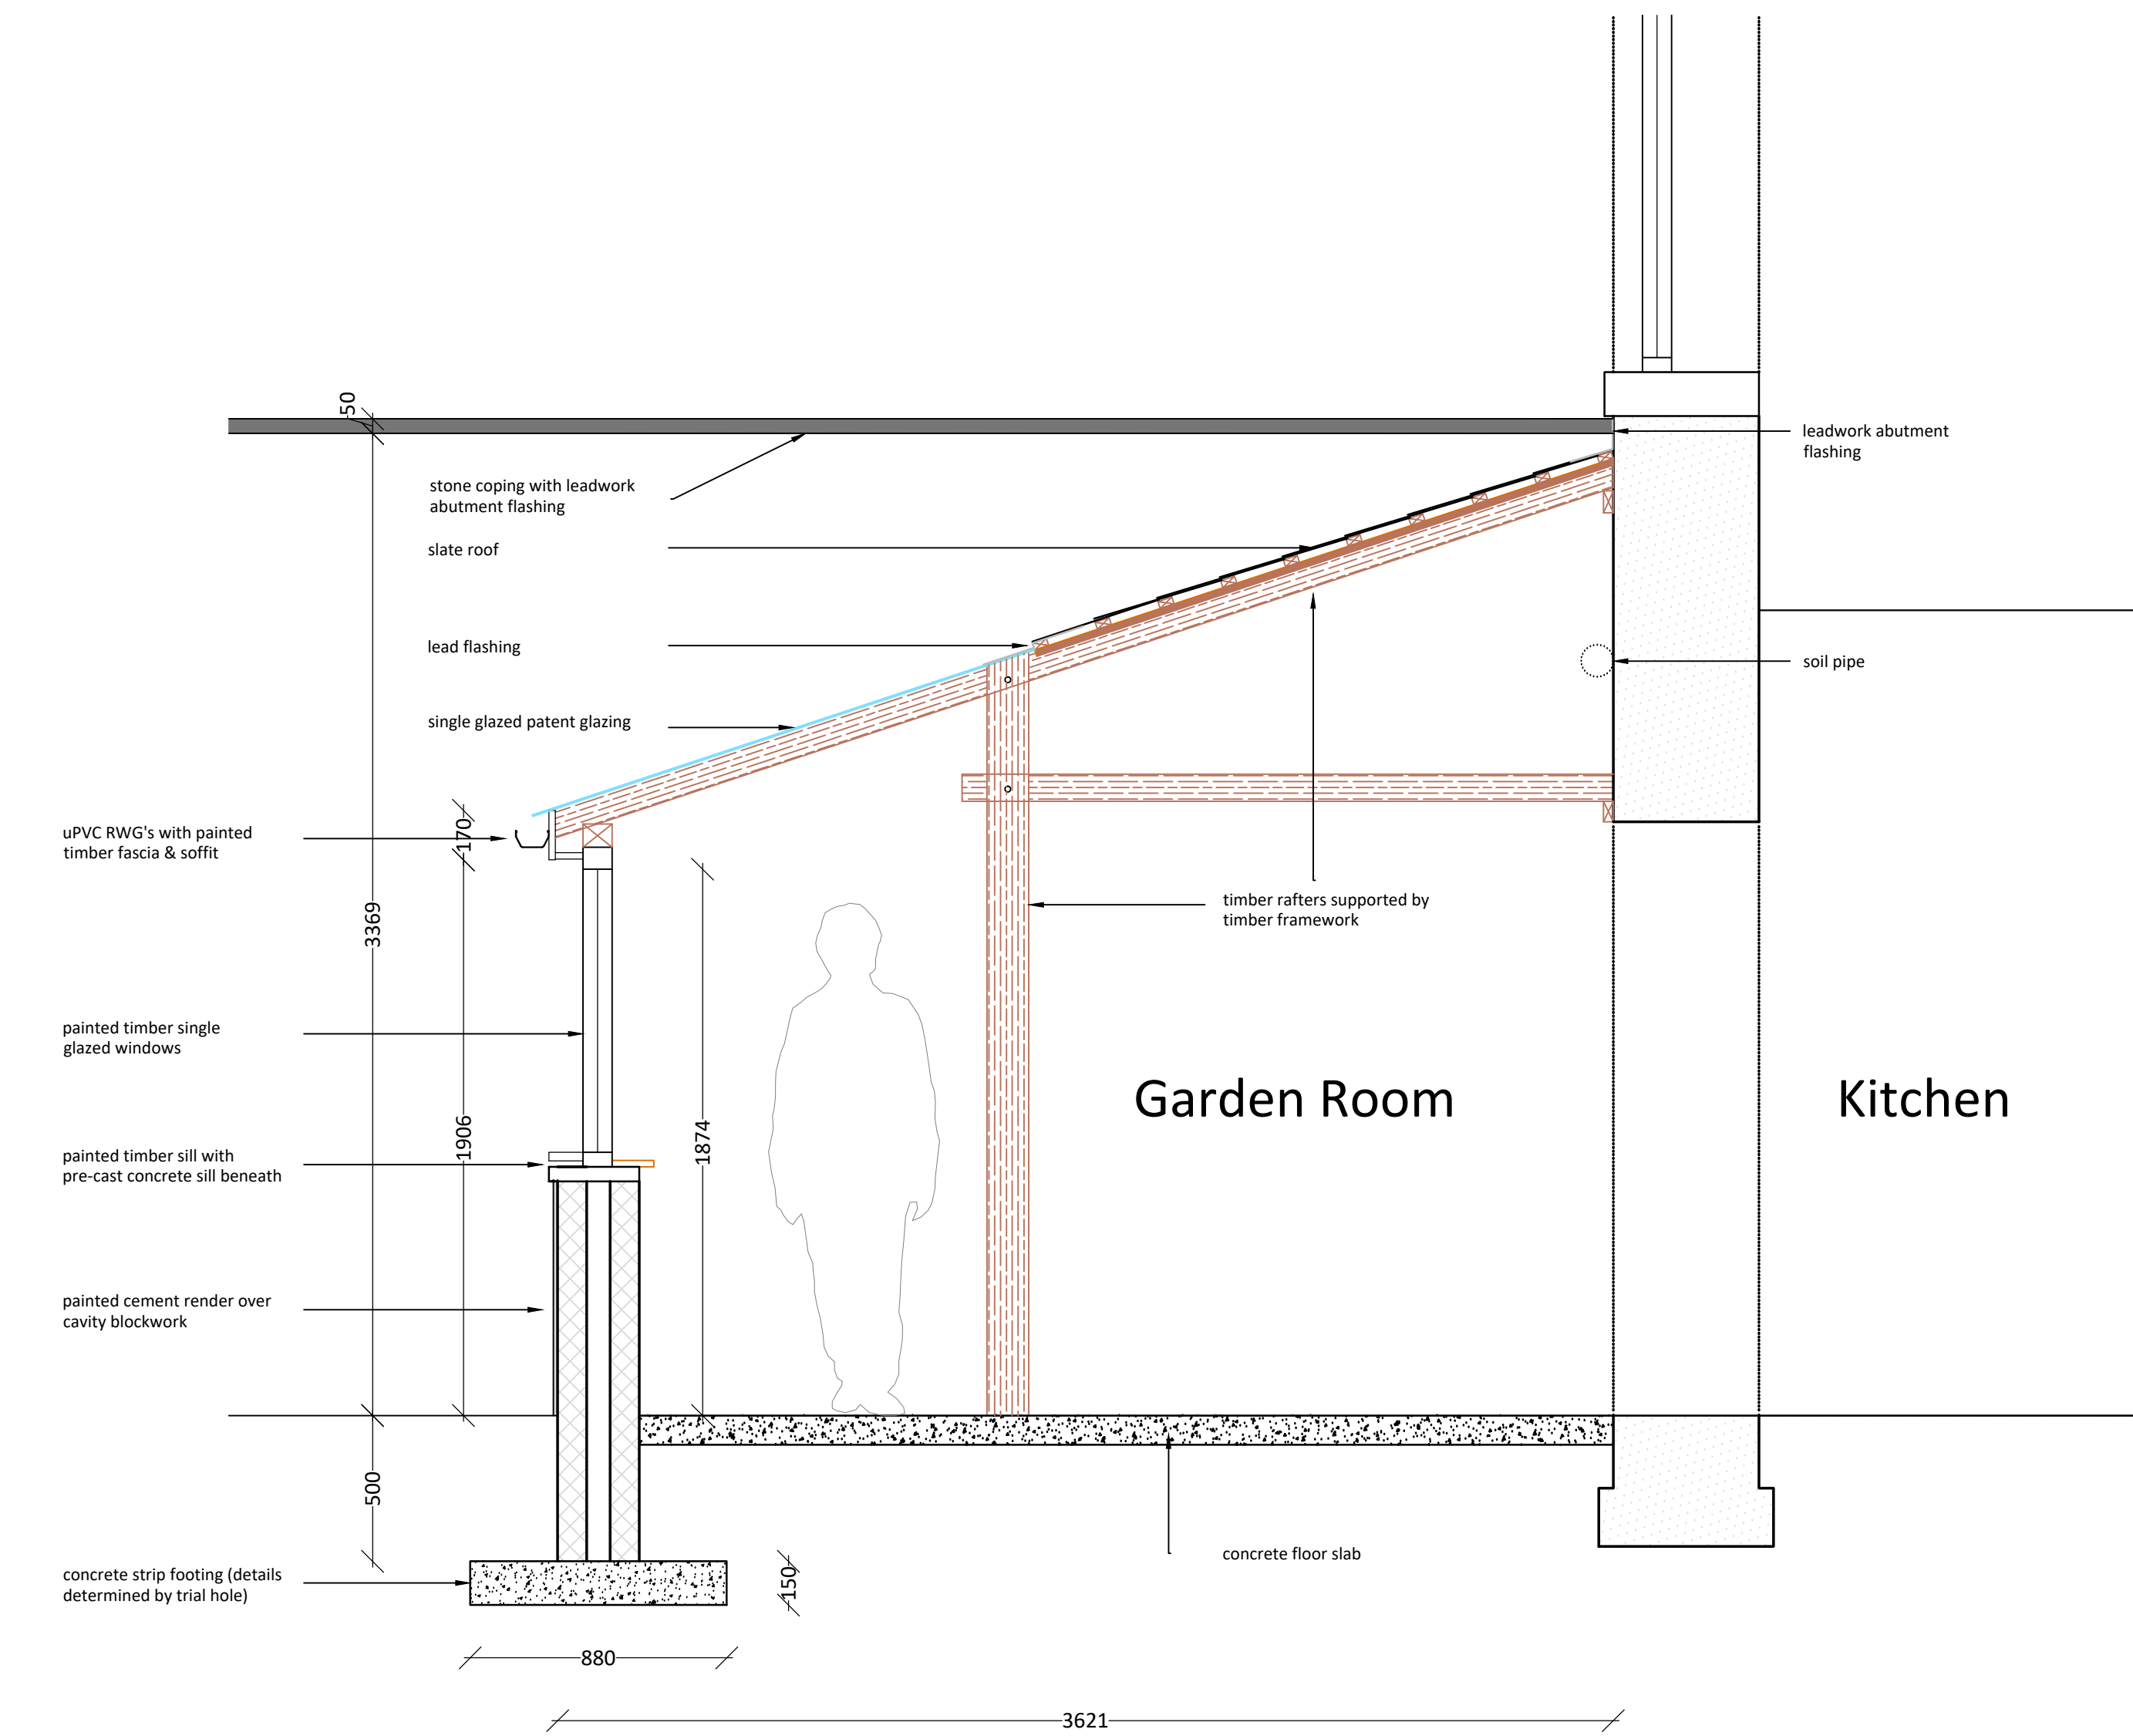

EXISTING SECTION A-A 1: 20 @ A1

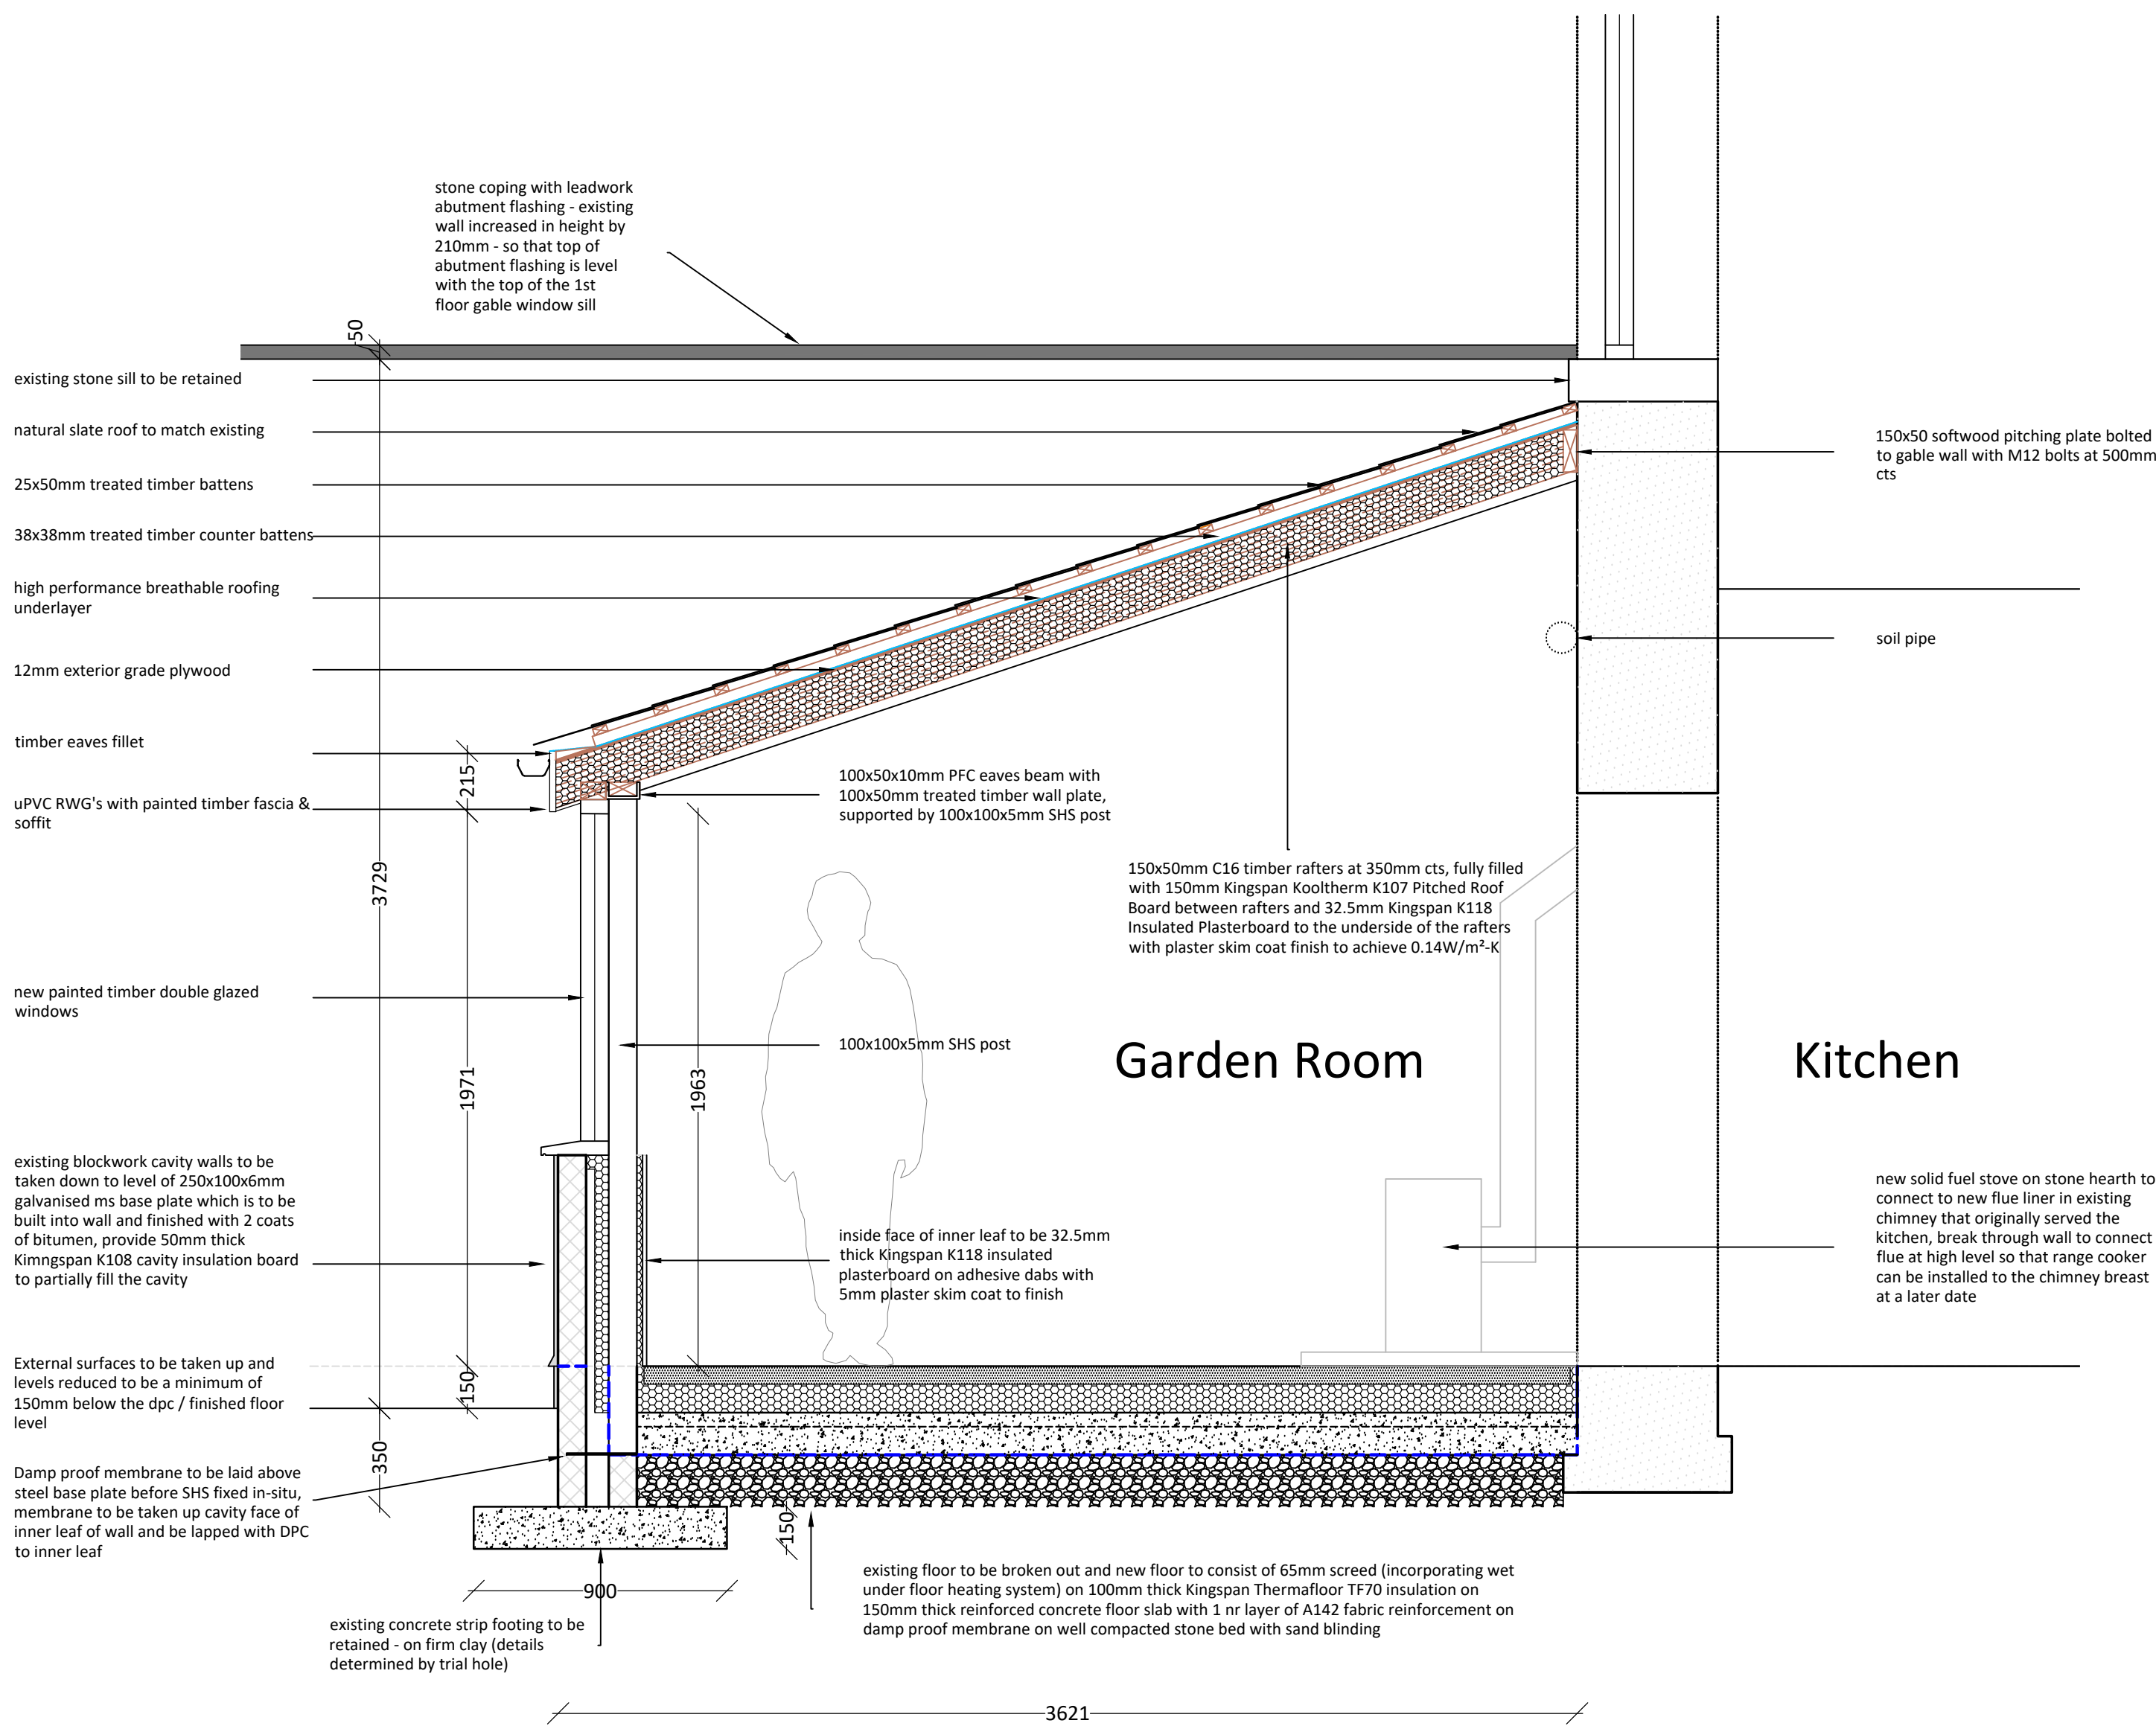

PROPOSED SECTION A-A 1: 20 @ A1

NOTE

All dimensions depicted are subject to checking on site. Any discrepancies to be immediately notified to office of origin.
Do not scale of this drawing.
The information used on this drawing must only be used at the named location.
The location of any services indicated upon this drawing are approximate only and must be checked on site by the contractor before commencing works



THE OLD TANNERY
Eastgate, Accrington, Lancs. BB5 6PW
Tel: 01254 398426
Email: enquiries@gloverspsd.com
www.gloverspsd.com



Project Location:
Ashgrove House,
Shawlands Street,
Clitheroe,
Lancashire
BB7 1LZ

Drawn By: N White
Scale: 1:50 & 1:20
Client: MR & MRS GREEN
Date: April 2018

Drawing:
EXISTING & PROPOSED SECTIONS

Drawing Number:
BS 979 - 04

Revision:
/