


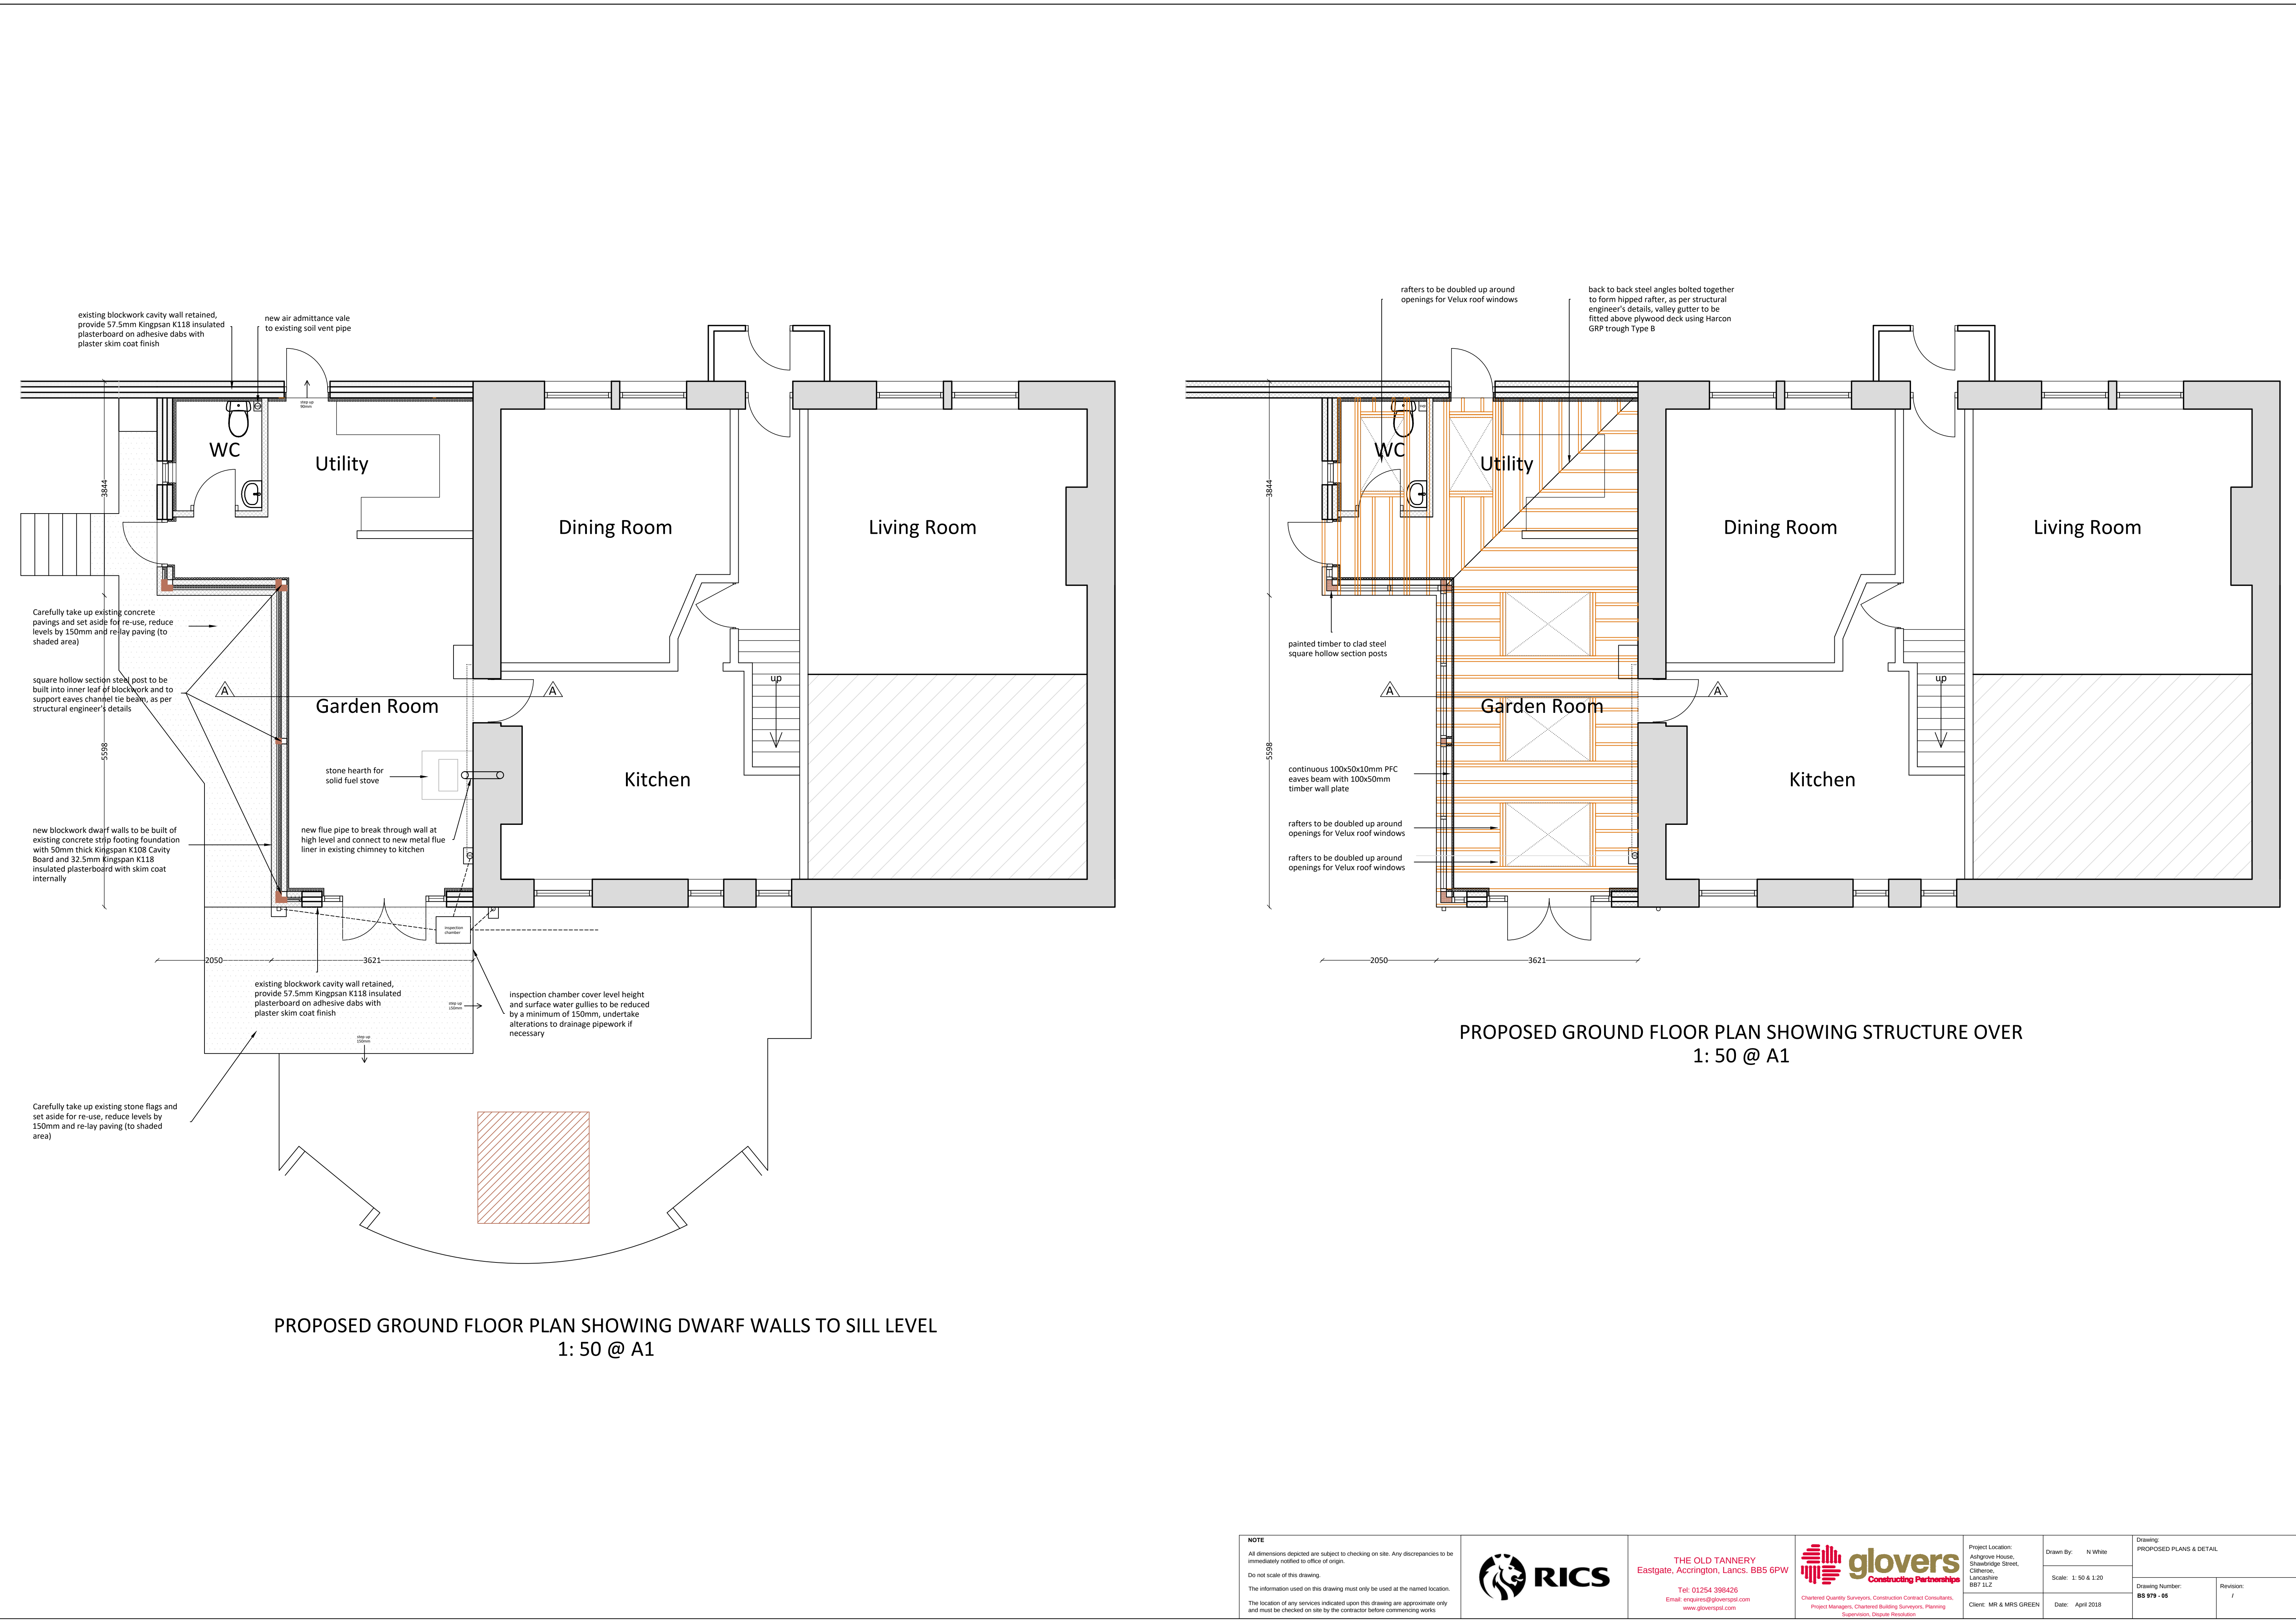

PROPOSED GROUND FLOOR PLAN SHOWING DWARF WALLS TO SILL LEVEL
1: 50 @ A1

PROPOSED GROUND FLOOR PLAN SHOWING STRUCTURE OVER
1: 50 @ A1