
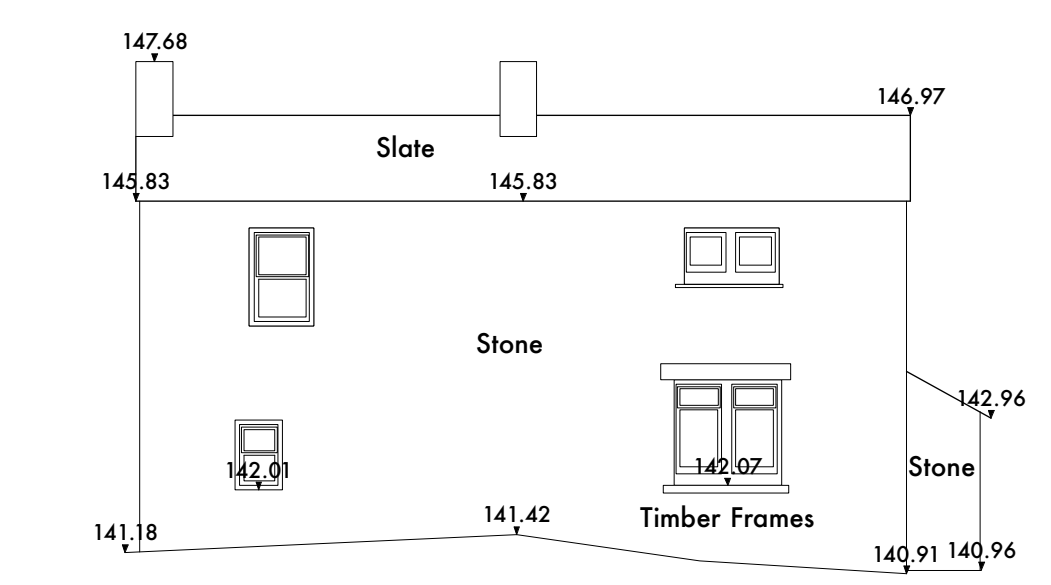
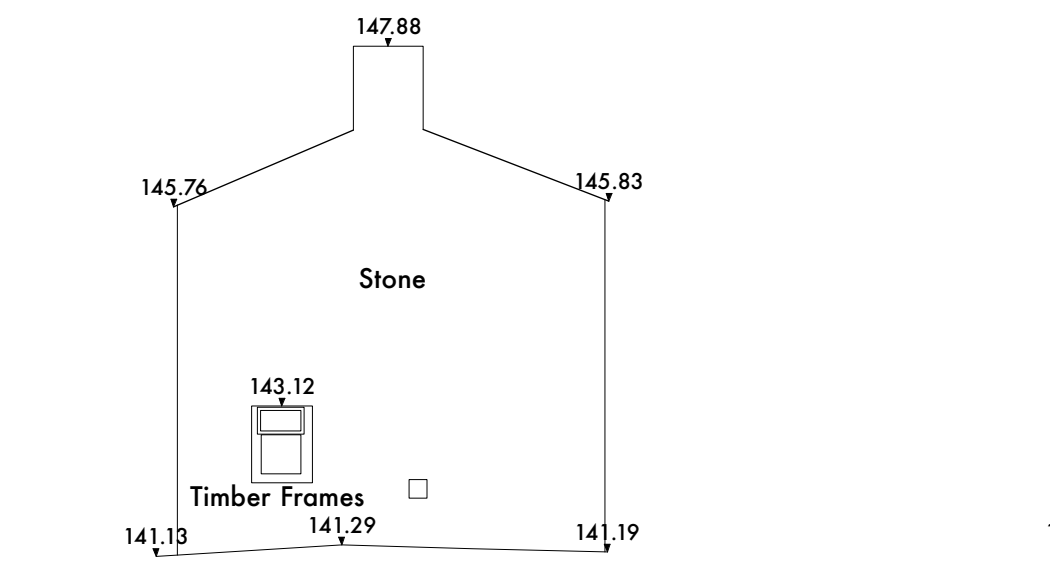
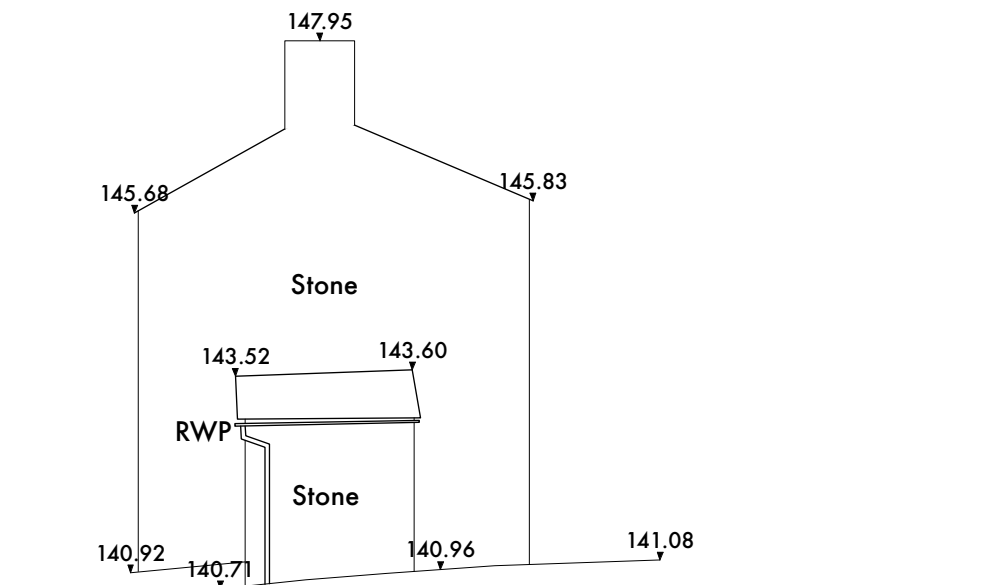
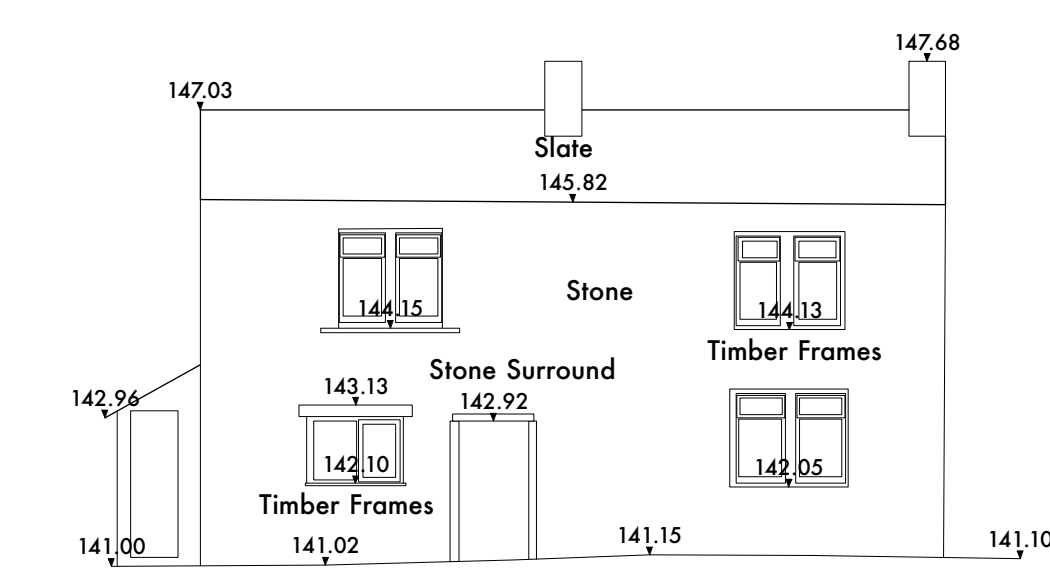
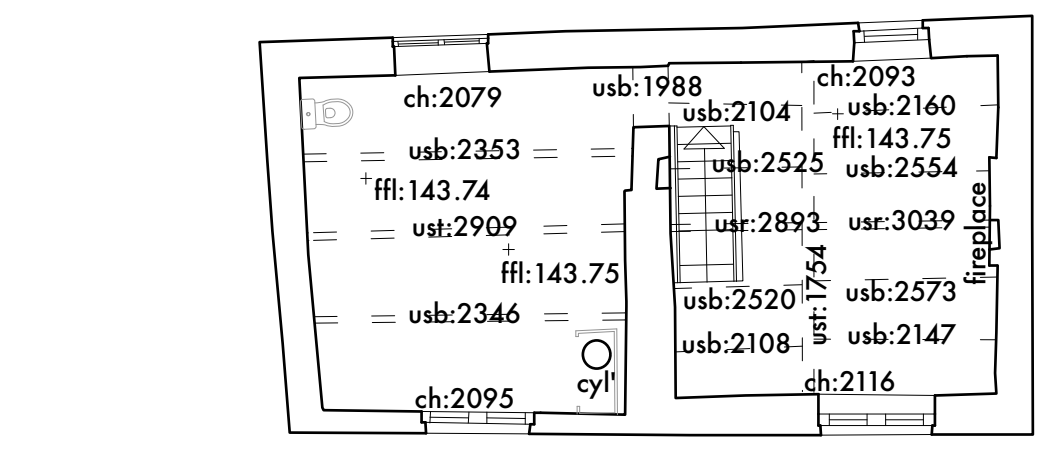
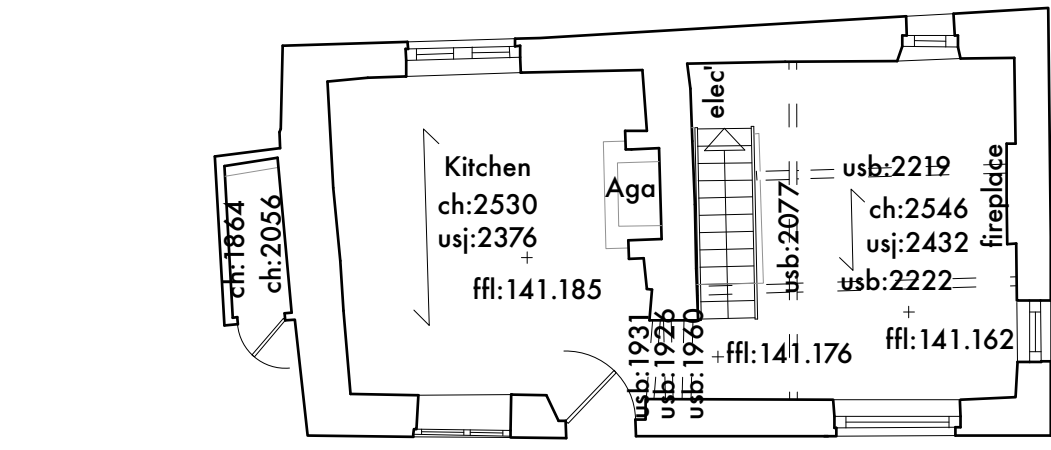


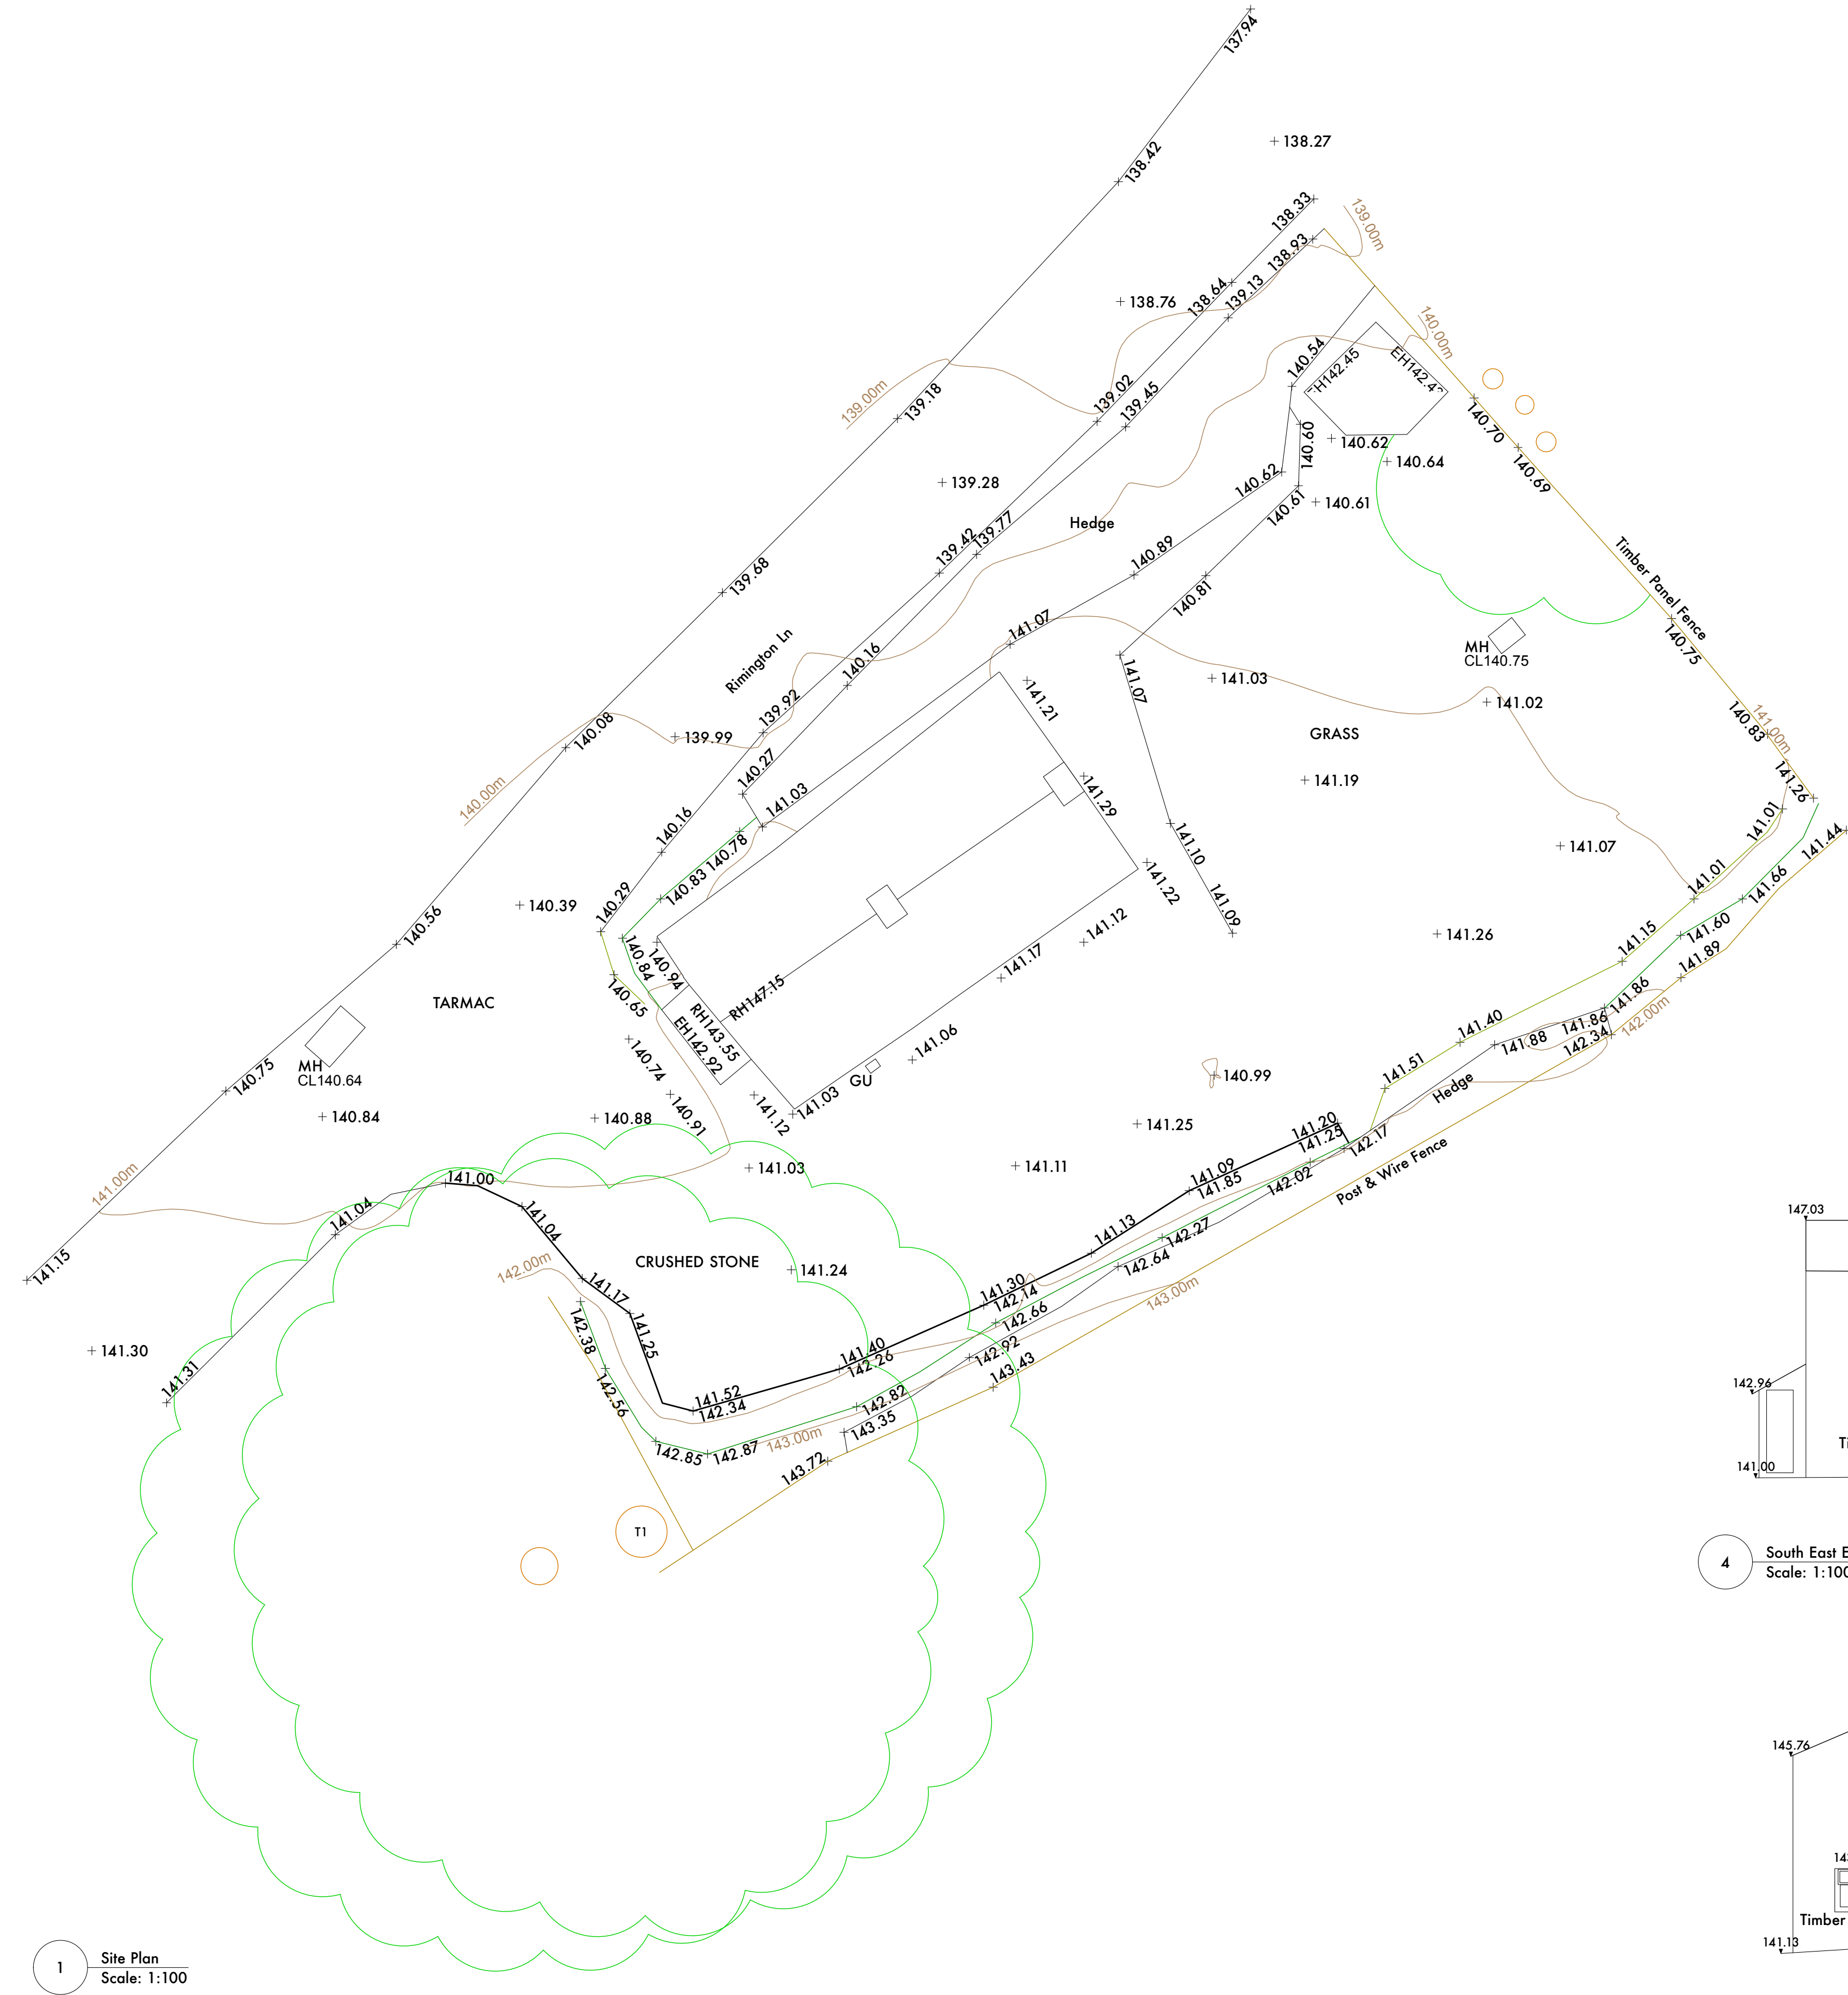

stanton andrews
architects

44 york street
clitheroe
BB7 2DL
t 01200 444490
e mail@stantonandrews.co.uk
w stantonandrews.co.uk

Susie Cottage, Rimington Lane
Rimington BB7 4DT

Survey