



SOFT LANDSCAPE PROPOSALS
SHEET 1

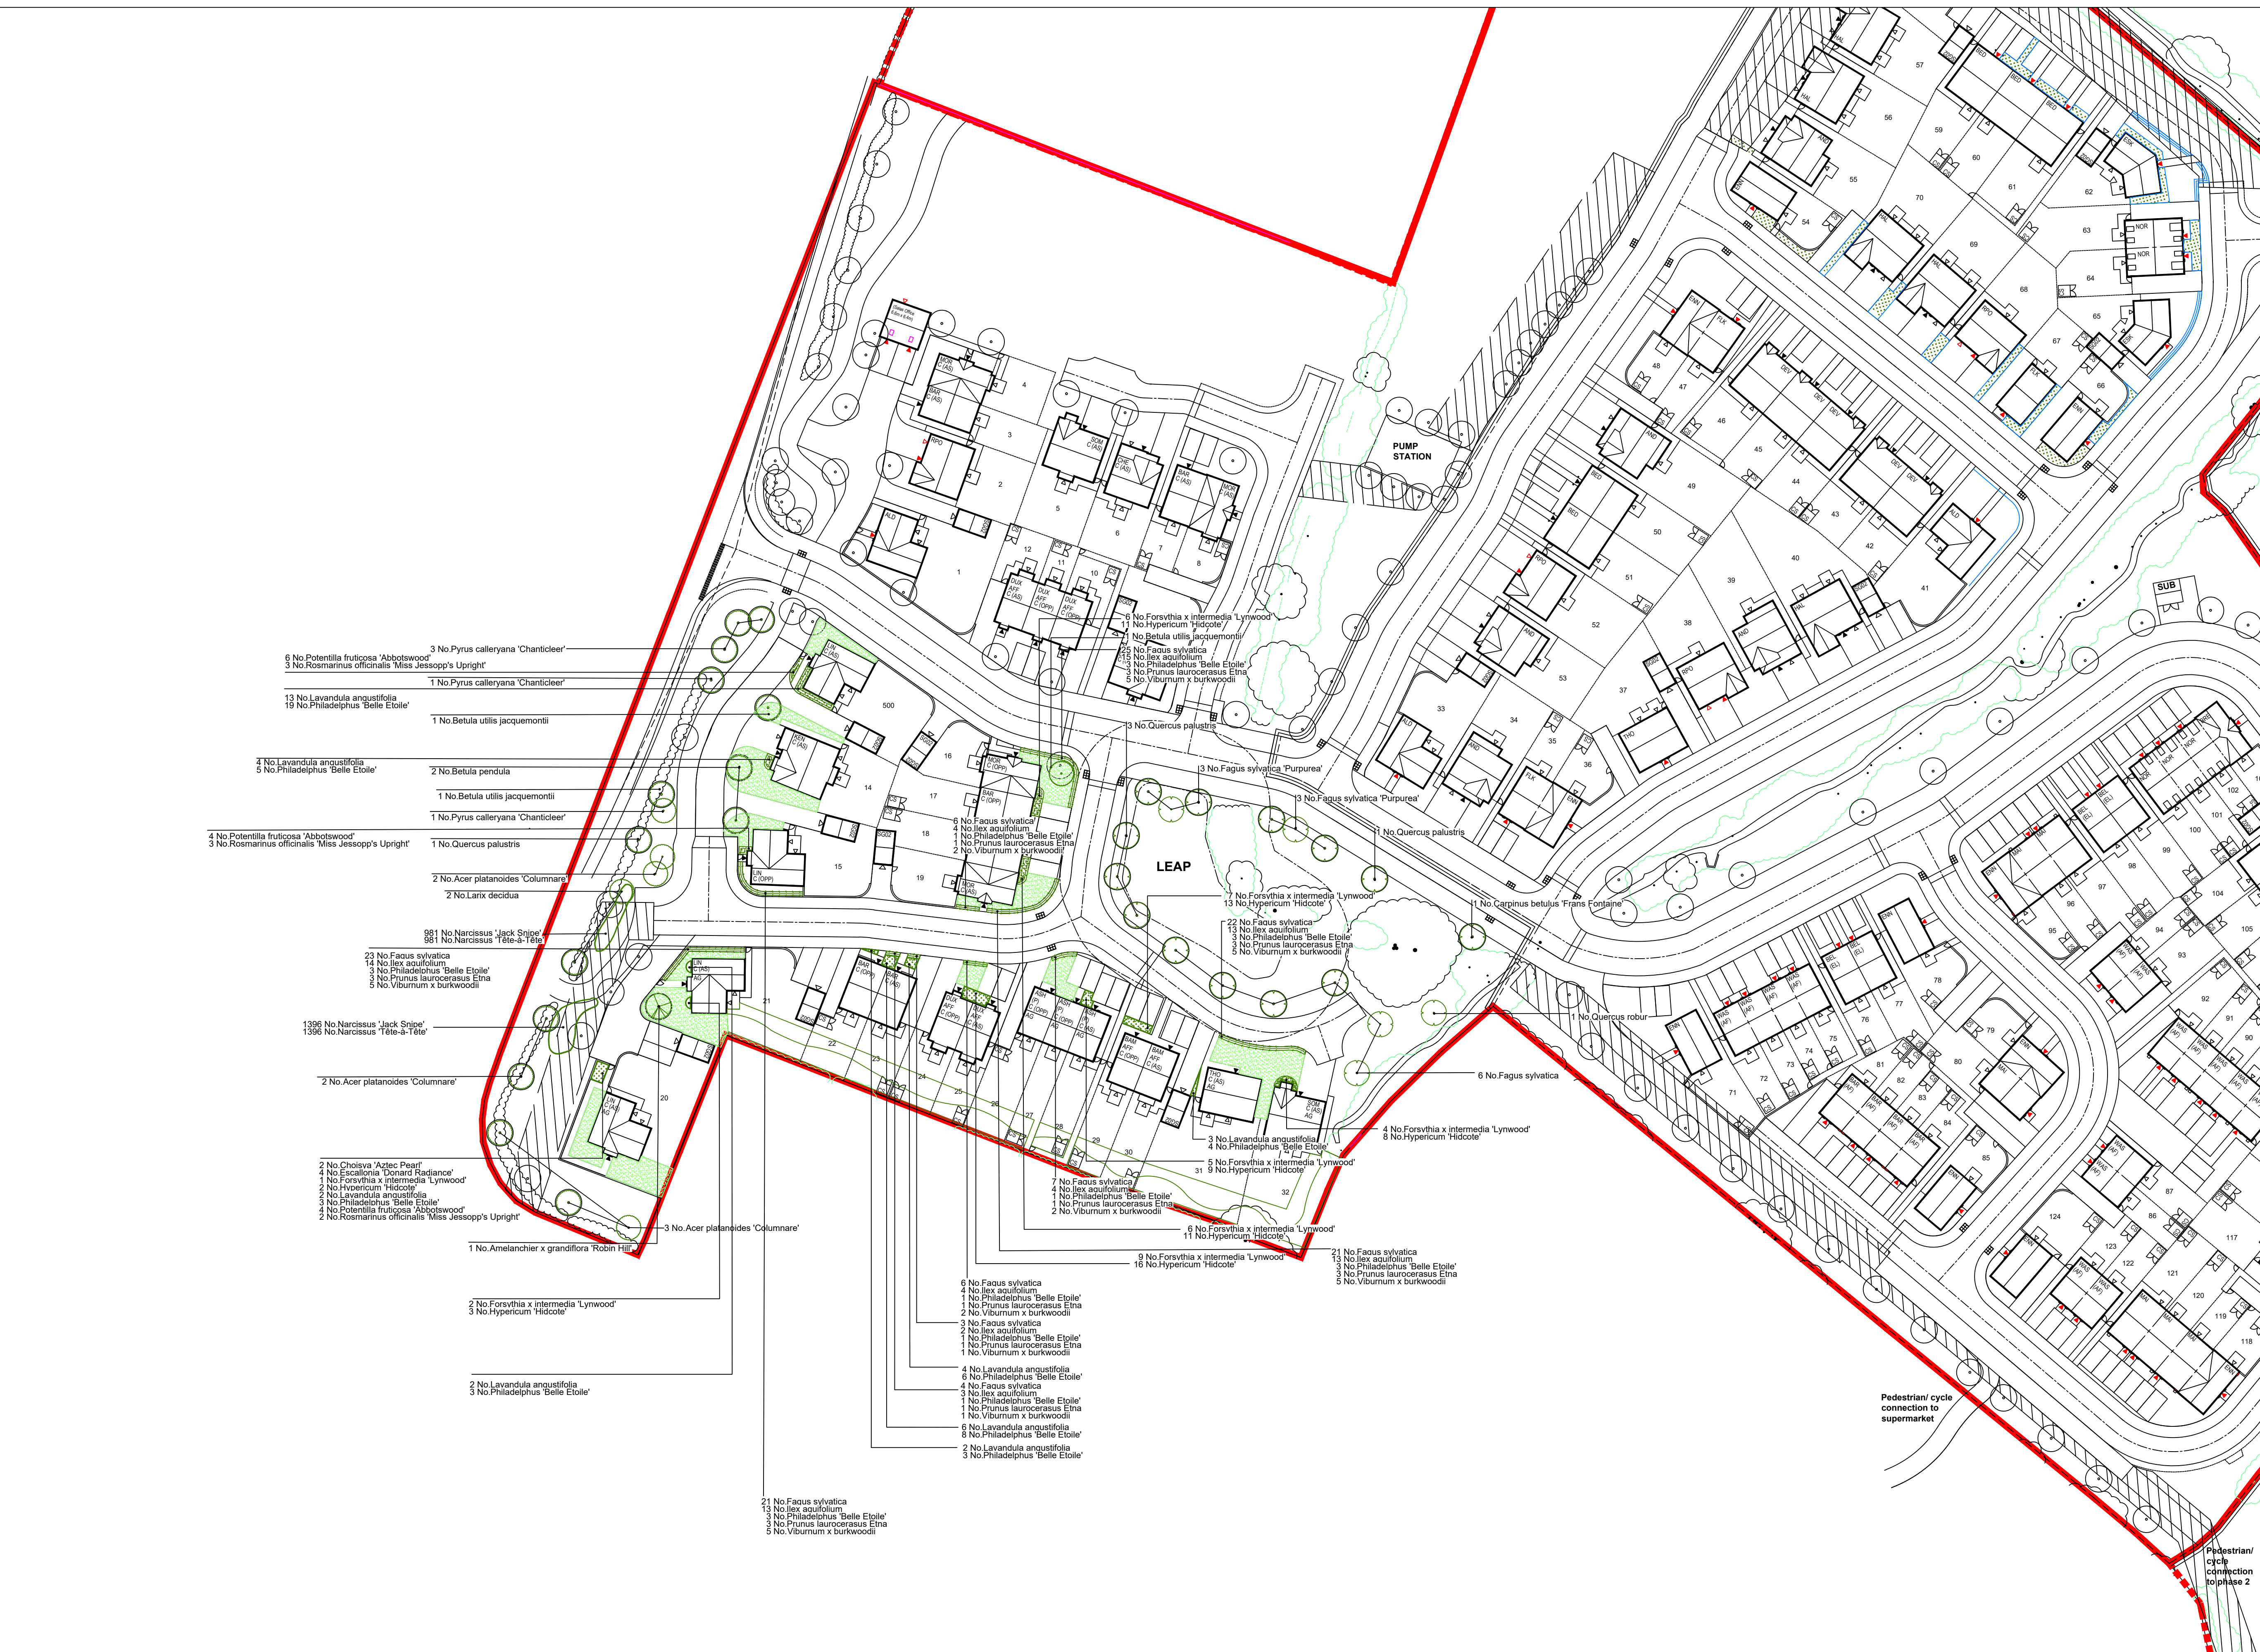

- Key:**
- Site Boundary
 - Existing Vegetation to be retained
 - Garden Tree Planting
 - Street Tree Planting
 - Parkland Tree Planting
 - Ornamental Shrub Planting
 - Hedgerow
 - Bulb Planting

- 6 No. *Potentilla fruticosa* 'Abbotswood'
- 3 No. *Rosmarinus officinalis* 'Miss Jessopp's Upright'
- 3 No. *Pyrus calleryana* 'Chanticleer'
- 1 No. *Pyrus calleryana* 'Chanticleer'
- 13 No. *Lavandula angustifolia*
- 19 No. *Philadelphus 'Belle Etoile'*
- 1 No. *Betula utilis jacquemontii*
- 4 No. *Lavandula angustifolia*
- 5 No. *Philadelphus 'Belle Etoile'*
- 2 No. *Betula pendula*
- 1 No. *Betula utilis jacquemontii*
- 1 No. *Pyrus calleryana* 'Chanticleer'
- 4 No. *Potentilla fruticosa* 'Abbotswood'
- 3 No. *Rosmarinus officinalis* 'Miss Jessopp's Upright'
- 1 No. *Quercus palustris*
- 2 No. *Acer platanoides* 'Columnare'
- 2 No. *Larix decidua*
- 981 No. *Narcissus 'Jack Snipe'*
- 981 No. *Narcissus 'Tête-à-Tête'*
- 23 No. *Fagus sylvatica*
- 14 No. *Ilex aquifolium*
- 3 No. *Philadelphus 'Belle Etoile'*
- 3 No. *Prunus laurocerasus* 'Etna'
- 5 No. *Viburnum x burkwoodii*
- 1396 No. *Narcissus 'Jack Snipe'*
- 1396 No. *Narcissus 'Tête-à-Tête'*
- 2 No. *Acer platanoides* 'Columnare'
- 2 No. *Choisya 'Aztec Pearl'*
- 4 No. *Escallonia 'Donard Radiance'*
- 1 No. *Forsythia x intermedia* 'Lynwood'
- 2 No. *Hypericum 'Hidcote'*
- 2 No. *Lavandula angustifolia*
- 3 No. *Philadelphus 'Belle Etoile'*
- 4 No. *Potentilla fruticosa* 'Abbotswood'
- 2 No. *Rosmarinus officinalis* 'Miss Jessopp's Upright'
- 1 No. *Amelanchier x grandiflora* 'Robin Hill'
- 3 No. *Acer platanoides* 'Columnare'
- 2 No. *Lavandula angustifolia*
- 3 No. *Philadelphus 'Belle Etoile'*

- 6 No. *Forsythia x intermedia* 'Lynwood'
- 11 No. *Hypericum 'Hidcote'*
- 1 No. *Betula utilis jacquemontii*
- 25 No. *Fagus sylvatica*
- 15 No. *Ilex aquifolium*
- 1 No. *Philadelphus 'Belle Etoile'*
- 3 No. *Prunus laurocerasus* 'Etna'
- 5 No. *Viburnum x burkwoodii*
- 3 No. *Quercus palustris*
- 3 No. *Fagus sylvatica* 'Purpurea'
- 3 No. *Fagus sylvatica* 'Purpurea'
- 1 No. *Quercus palustris*
- 22 No. *Fagus sylvatica*
- 13 No. *Ilex aquifolium*
- 3 No. *Philadelphus 'Belle Etoile'*
- 3 No. *Prunus laurocerasus* 'Etna'
- 5 No. *Viburnum x burkwoodii*
- 1 No. *Quercus robur*
- 6 No. *Fagus sylvatica*
- 4 No. *Forsythia x intermedia* 'Lynwood'
- 8 No. *Hypericum 'Hidcote'*
- 3 No. *Lavandula angustifolia*
- 4 No. *Philadelphus 'Belle Etoile'*
- 5 No. *Forsythia x intermedia* 'Lynwood'
- 31 No. *Hypericum 'Hidcote'*
- 7 No. *Fagus sylvatica*
- 4 No. *Ilex aquifolium*
- 1 No. *Philadelphus 'Belle Etoile'*
- 1 No. *Prunus laurocerasus* 'Etna'
- 2 No. *Viburnum x burkwoodii*
- 6 No. *Forsythia x intermedia* 'Lynwood'
- 11 No. *Hypericum 'Hidcote'*
- 9 No. *Forsythia x intermedia* 'Lynwood'
- 16 No. *Hypericum 'Hidcote'*
- 21 No. *Fagus sylvatica*
- 13 No. *Ilex aquifolium*
- 3 No. *Philadelphus 'Belle Etoile'*
- 3 No. *Prunus laurocerasus* 'Etna'
- 5 No. *Viburnum x burkwoodii*

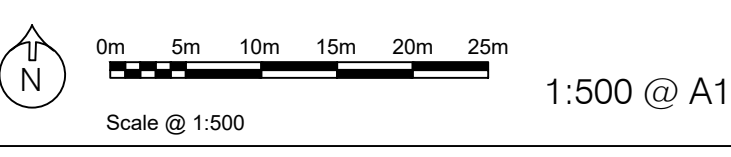

1:500 @ A1

- Revision
- A - 17.08.16 AW Revised Layout
 - B - 20.06.18 JG Revised Layout
 - C - 22.08.18 JG Revised Layout

This document should not be relied on or used in circumstances other than those for which it was prepared and for which Tyler Grange was appointed. Tyler Grange accepts no responsibility for this document to any other party other than the person by whom it was appointed.
Copyright © Tyler Grange LLP 2016

TG Tyler Grange
Ladyfield House, Station Road, Wilmslow, Cheshire SK9 1BB
t: 01625 618 547
www.tylergrange.co.uk

Drawing Title Soft Landscape Proposals:
Sheet 1

Project Land at Higgins Brook, East of Chipping Lane, Longridge 11319/P66c

Date August 2016