


SOFT LANDSCAPE PROPOSALS

Landscape Buffer Planting

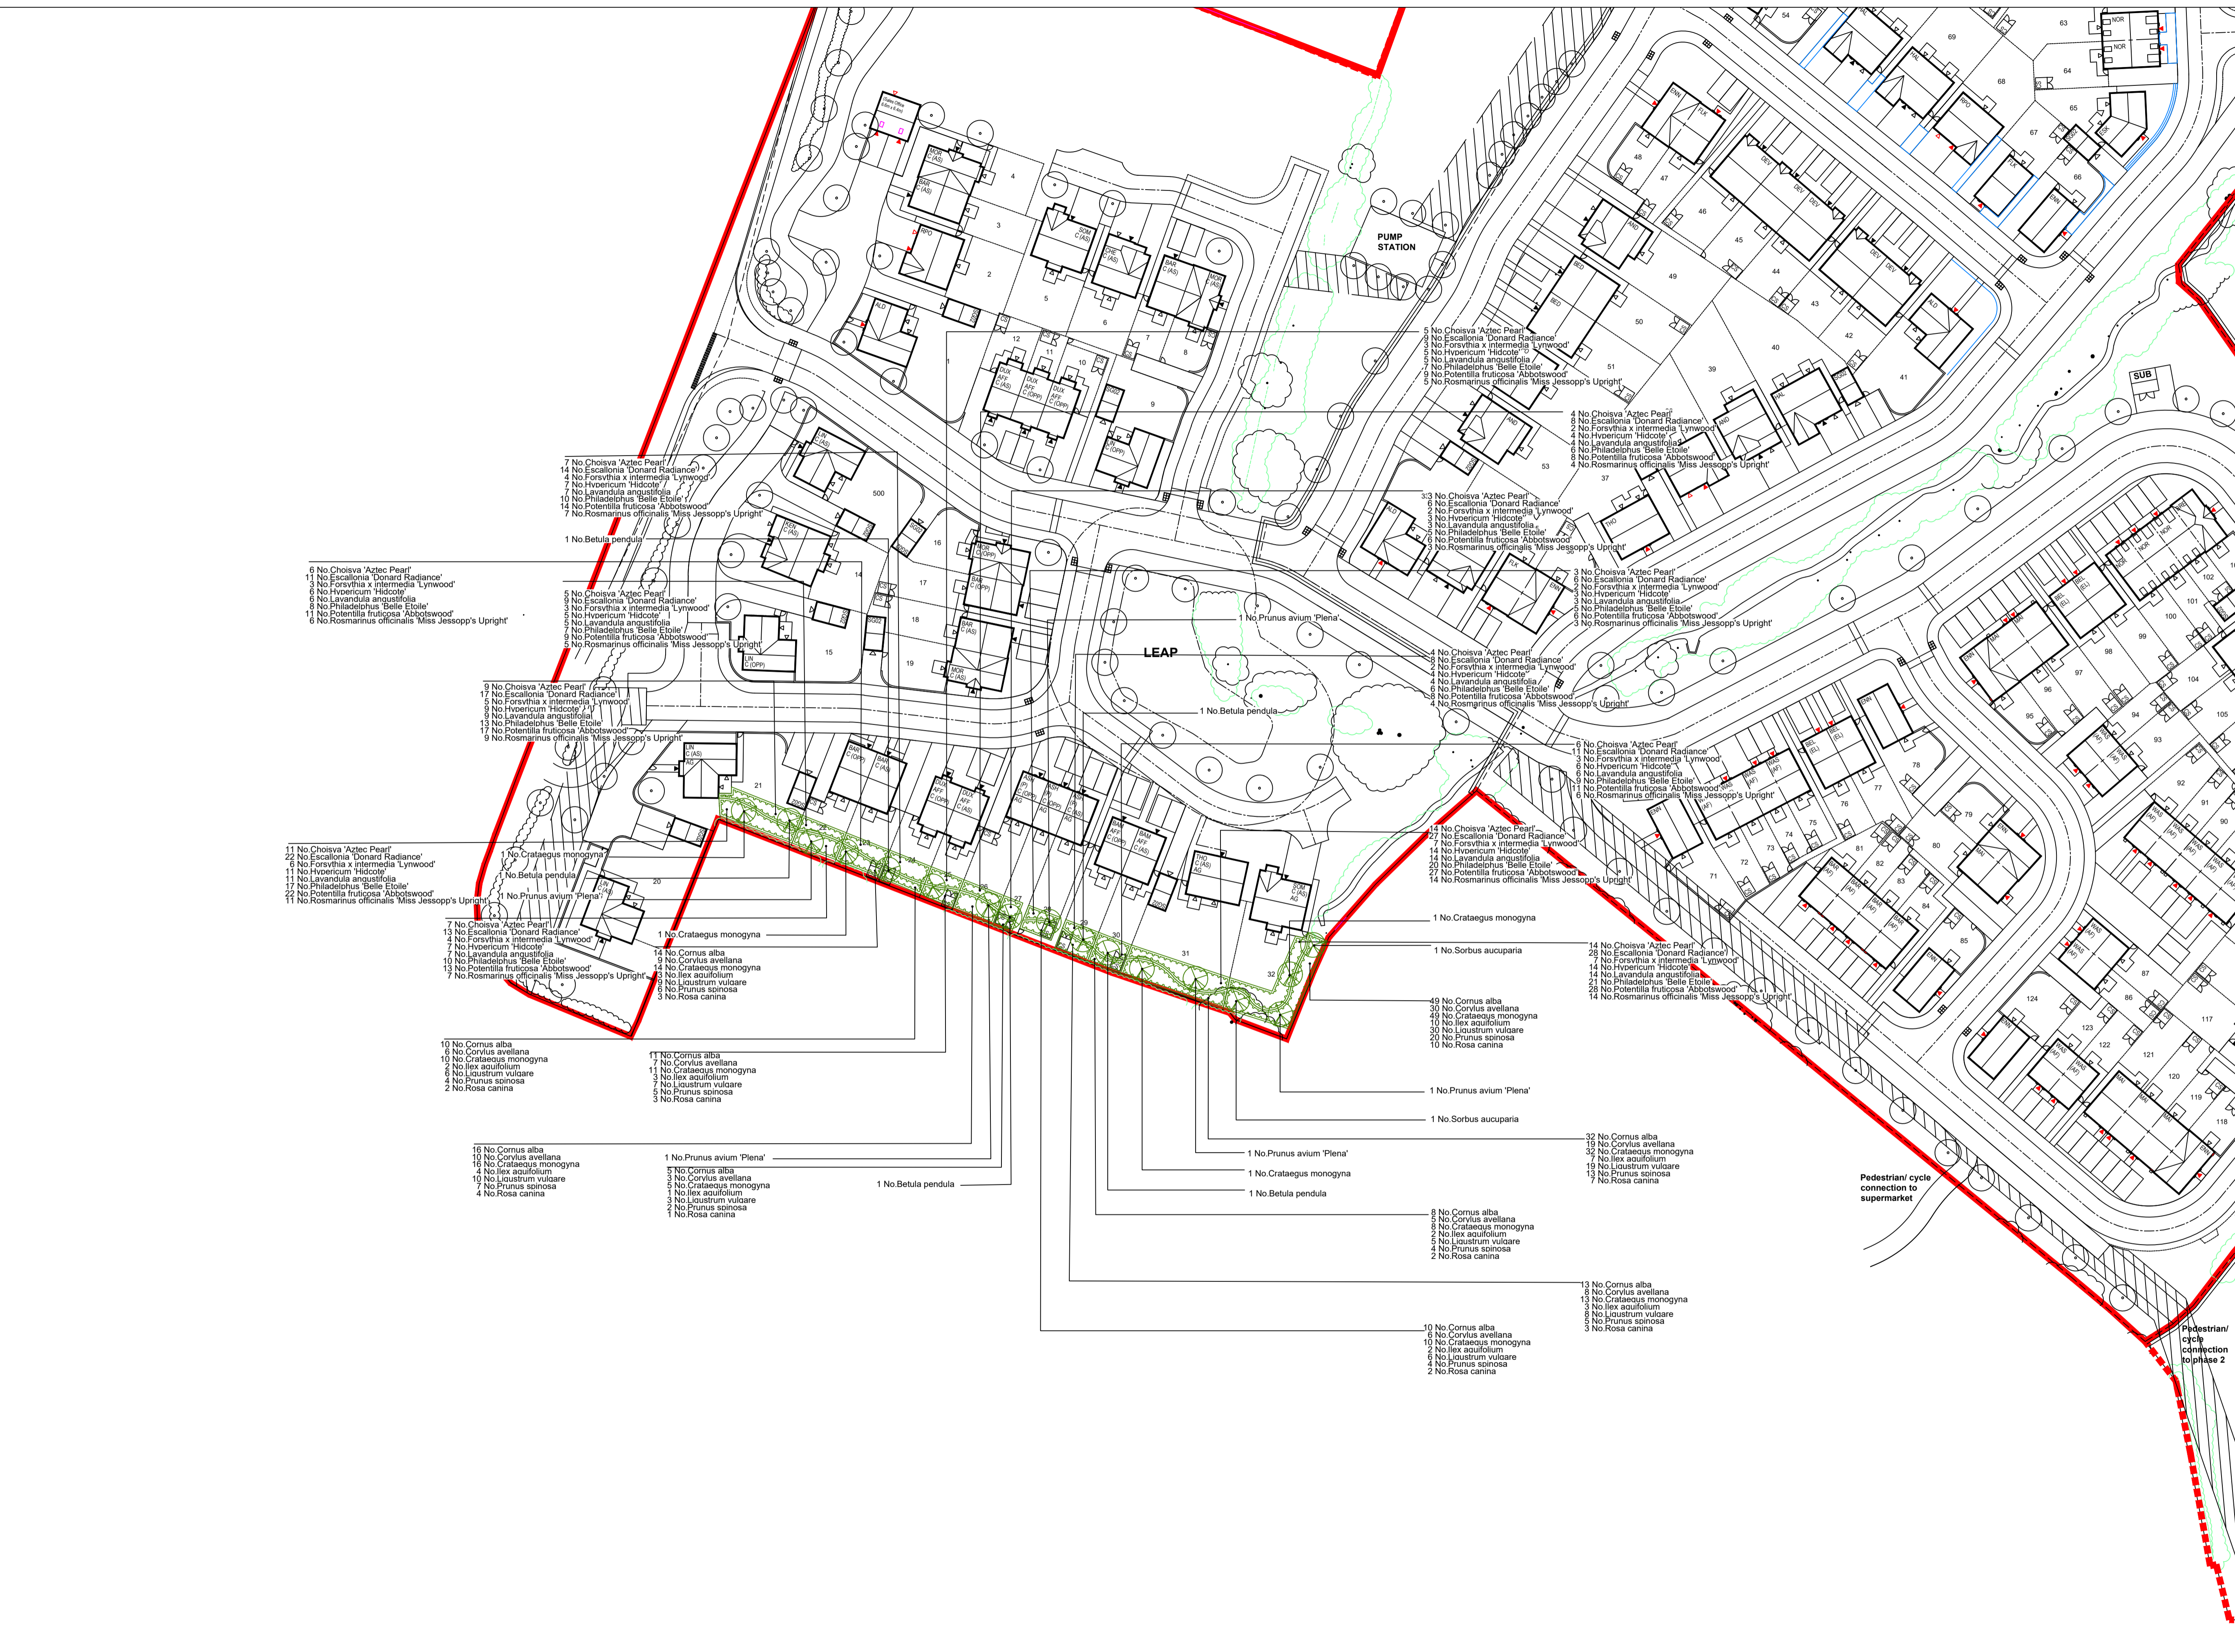

Key:

- Site Boundary
- Existing Vegetation to be retained
- Landscape Buffer Planting

- 6 No *Choisya 'Aztec Pearl'*
 - 13 No *Escallonia 'Donard Radiance'*
 - 2 No *Forsythia x intermedia 'Lynwood'*
 - 6 No *Hypericum 'Hidcot'*
 - 6 No *Lavandula angustifolia*
 - 11 No *Philadelphus 'Belle Etoile'*
 - 22 No *Potentilla fruticosa 'Abbotswood'*
 - 6 No *Rosmarinus officinalis 'Miss Jessopp's Upright'*
- 7 No *Choisya 'Aztec Pearl'*
 - 14 No *Escallonia 'Donard Radiance'*
 - 4 No *Forsythia x intermedia 'Lynwood'*
 - 7 No *Hypericum 'Hidcot'*
 - 7 No *Lavandula angustifolia*
 - 10 No *Philadelphus 'Belle Etoile'*
 - 14 No *Potentilla fruticosa 'Abbotswood'*
 - 7 No *Rosmarinus officinalis 'Miss Jessopp's Upright'*
- 1 No *Betula pendula*
- 5 No *Choisya 'Aztec Pearl'*
 - 8 No *Escallonia 'Donard Radiance'*
 - 2 No *Forsythia x intermedia 'Lynwood'*
 - 3 No *Hypericum 'Hidcot'*
 - 3 No *Lavandula angustifolia*
 - 7 No *Philadelphus 'Belle Etoile'*
 - 9 No *Potentilla fruticosa 'Abbotswood'*
 - 5 No *Rosmarinus officinalis 'Miss Jessopp's Upright'*
- 9 No *Choisya 'Aztec Pearl'*
 - 17 No *Escallonia 'Donard Radiance'*
 - 5 No *Forsythia x intermedia 'Lynwood'*
 - 9 No *Hypericum 'Hidcot'*
 - 9 No *Lavandula angustifolia*
 - 13 No *Philadelphus 'Belle Etoile'*
 - 17 No *Potentilla fruticosa 'Abbotswood'*
 - 9 No *Rosmarinus officinalis 'Miss Jessopp's Upright'*
- 11 No *Choisya 'Aztec Pearl'*
 - 22 No *Escallonia 'Donard Radiance'*
 - 9 No *Forsythia x intermedia 'Lynwood'*
 - 11 No *Hypericum 'Hidcot'*
 - 11 No *Lavandula angustifolia*
 - 17 No *Philadelphus 'Belle Etoile'*
 - 22 No *Potentilla fruticosa 'Abbotswood'*
 - 11 No *Rosmarinus officinalis 'Miss Jessopp's Upright'*
- 7 No *Choisya 'Aztec Pearl'*
 - 13 No *Escallonia 'Donard Radiance'*
 - 4 No *Forsythia x intermedia 'Lynwood'*
 - 7 No *Hypericum 'Hidcot'*
 - 7 No *Lavandula angustifolia*
 - 10 No *Philadelphus 'Belle Etoile'*
 - 13 No *Potentilla fruticosa 'Abbotswood'*
 - 7 No *Rosmarinus officinalis 'Miss Jessopp's Upright'*
- 1 No *Crataegus monogyna*
 - 1 No *Betula pendula*
 - 1 No *Prunus avium 'Plena'*
 - 1 No *Prunus spinosa*
 - 3 No *Rosa canina*
- 10 No *Cornus alba*
 - 6 No *Corvus avellana*
 - 10 No *Crataegus monogyna*
 - 2 No *Ilex aquifolium*
 - 6 No *Ligustrum vulgare*
 - 4 No *Prunus spinosa*
 - 2 No *Rosa canina*
- 1 No *Prunus avium 'Plena'*
 - 5 No *Cornus alba*
 - 3 No *Corvus avellana*
 - 5 No *Crataegus monogyna*
 - 1 No *Ilex aquifolium*
 - 3 No *Ligustrum vulgare*
 - 2 No *Prunus spinosa*
 - 1 No *Rosa canina*

- 1 No *Betula pendula*
 - 1 No *Prunus avium 'Plena'*
 - 1 No *Crataegus monogyna*
 - 1 No *Prunus spinosa*
 - 3 No *Rosa canina*
- 1 No *Crataegus monogyna*
 - 1 No *Betula pendula*
 - 1 No *Prunus avium 'Plena'*
 - 1 No *Prunus spinosa*
 - 3 No *Rosa canina*
- 1 No *Crataegus monogyna*
 - 1 No *Betula pendula*
 - 1 No *Prunus avium 'Plena'*
 - 1 No *Prunus spinosa*
 - 3 No *Rosa canina*
- 1 No *Crataegus monogyna*
 - 1 No *Betula pendula*
 - 1 No *Prunus avium 'Plena'*
 - 1 No *Prunus spinosa*
 - 3 No *Rosa canina*
- 1 No *Crataegus monogyna*
 - 1 No *Betula pendula*
 - 1 No *Prunus avium 'Plena'*
 - 1 No *Prunus spinosa*
 - 3 No *Rosa canina*

- 4 No *Choisya 'Aztec Pearl'*
 - 8 No *Escallonia 'Donard Radiance'*
 - 2 No *Forsythia x intermedia 'Lynwood'*
 - 3 No *Hypericum 'Hidcot'*
 - 3 No *Lavandula angustifolia*
 - 7 No *Philadelphus 'Belle Etoile'*
 - 9 No *Potentilla fruticosa 'Abbotswood'*
 - 5 No *Rosmarinus officinalis 'Miss Jessopp's Upright'*
- 3 No *Choisya 'Aztec Pearl'*
 - 6 No *Escallonia 'Donard Radiance'*
 - 2 No *Forsythia x intermedia 'Lynwood'*
 - 3 No *Hypericum 'Hidcot'*
 - 4 No *Lavandula angustifolia*
 - 6 No *Philadelphus 'Belle Etoile'*
 - 6 No *Potentilla fruticosa 'Abbotswood'*
 - 3 No *Rosmarinus officinalis 'Miss Jessopp's Upright'*
- 1 No *Crataegus monogyna*
 - 1 No *Betula pendula*
 - 1 No *Prunus avium 'Plena'*
 - 1 No *Prunus spinosa*
 - 3 No *Rosa canina*
- 1 No *Crataegus monogyna*
 - 1 No *Betula pendula*
 - 1 No *Prunus avium 'Plena'*
 - 1 No *Prunus spinosa*
 - 3 No *Rosa canina*
- 1 No *Crataegus monogyna*
 - 1 No *Betula pendula*
 - 1 No *Prunus avium 'Plena'*
 - 1 No *Prunus spinosa*
 - 3 No *Rosa canina*

- 6 No *Choisya 'Aztec Pearl'*
 - 13 No *Escallonia 'Donard Radiance'*
 - 4 No *Forsythia x intermedia 'Lynwood'*
 - 7 No *Hypericum 'Hidcot'*
 - 7 No *Lavandula angustifolia*
 - 10 No *Philadelphus 'Belle Etoile'*
 - 14 No *Potentilla fruticosa 'Abbotswood'*
 - 6 No *Rosmarinus officinalis 'Miss Jessopp's Upright'*
- 14 No *Choisya 'Aztec Pearl'*
 - 28 No *Escallonia 'Donard Radiance'*
 - 9 No *Forsythia x intermedia 'Lynwood'*
 - 14 No *Hypericum 'Hidcot'*
 - 14 No *Lavandula angustifolia*
 - 21 No *Philadelphus 'Belle Etoile'*
 - 28 No *Potentilla fruticosa 'Abbotswood'*
 - 14 No *Rosmarinus officinalis 'Miss Jessopp's Upright'*
- 1 No *Crataegus monogyna*
 - 1 No *Betula pendula*
 - 1 No *Prunus avium 'Plena'*
 - 1 No *Prunus spinosa*
 - 3 No *Rosa canina*
- 1 No *Crataegus monogyna*
 - 1 No *Betula pendula*
 - 1 No *Prunus avium 'Plena'*
 - 1 No *Prunus spinosa*
 - 3 No *Rosa canina*
- 1 No *Crataegus monogyna*
 - 1 No *Betula pendula*
 - 1 No *Prunus avium 'Plena'*
 - 1 No *Prunus spinosa*
 - 3 No *Rosa canina*

- 14 No *Choisya 'Aztec Pearl'*
 - 28 No *Escallonia 'Donard Radiance'*
 - 9 No *Forsythia x intermedia 'Lynwood'*
 - 14 No *Hypericum 'Hidcot'*
 - 14 No *Lavandula angustifolia*
 - 21 No *Philadelphus 'Belle Etoile'*
 - 28 No *Potentilla fruticosa 'Abbotswood'*
 - 14 No *Rosmarinus officinalis 'Miss Jessopp's Upright'*
- 32 No *Cornus alba*
 - 19 No *Corvus avellana*
 - 32 No *Crataegus monogyna*
 - 19 No *Ligustrum vulgare*
 - 13 No *Prunus spinosa*
 - 7 No *Rosa canina*
- 8 No *Cornus alba*
 - 5 No *Corvus avellana*
 - 8 No *Crataegus monogyna*
 - 2 No *Ilex aquifolium*
 - 5 No *Ligustrum vulgare*
 - 4 No *Prunus spinosa*
 - 2 No *Rosa canina*
- 13 No *Cornus alba*
 - 8 No *Corvus avellana*
 - 13 No *Crataegus monogyna*
 - 3 No *Ilex aquifolium*
 - 5 No *Ligustrum vulgare*
 - 6 No *Prunus spinosa*
 - 3 No *Rosa canina*
- 10 No *Cornus alba*
 - 6 No *Corvus avellana*
 - 10 No *Crataegus monogyna*
 - 2 No *Ilex aquifolium*
 - 6 No *Ligustrum vulgare*
 - 4 No *Prunus spinosa*
 - 2 No *Rosa canina*

0m 5m 10m 15m 20m 25m
Scale @ 1:500
1:500 @ A1

Revision
A - 17.08.16 AW Revised Layout
B - 20.06.18 JG Revised Layout
C - 22.08.18 JG Revised Layout

This document should not be relied on or used in circumstances other than those for which it was prepared and for which Tyler Grange was appointed. Tyler Grange accepts no responsibility for this document to any other party other than the person by whom it was appointed.
Copyright © Tyler Grange LLP 2016

TG Tyler Grange
Ladyfield House, Station Road, Wilmslow, Cheshire SK9 1BB
t: 01625 618 547
www.tylergrange.co.uk

Drawing Title Soft Landscape Proposals: Landscape Buffer Planting
Project Land at Higgins Brook, East of Chipping Lane, Longridge
Drawing No 11319/P72c
Date August 2016