






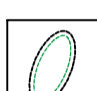
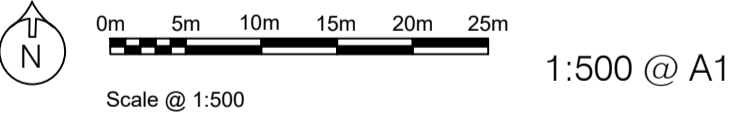
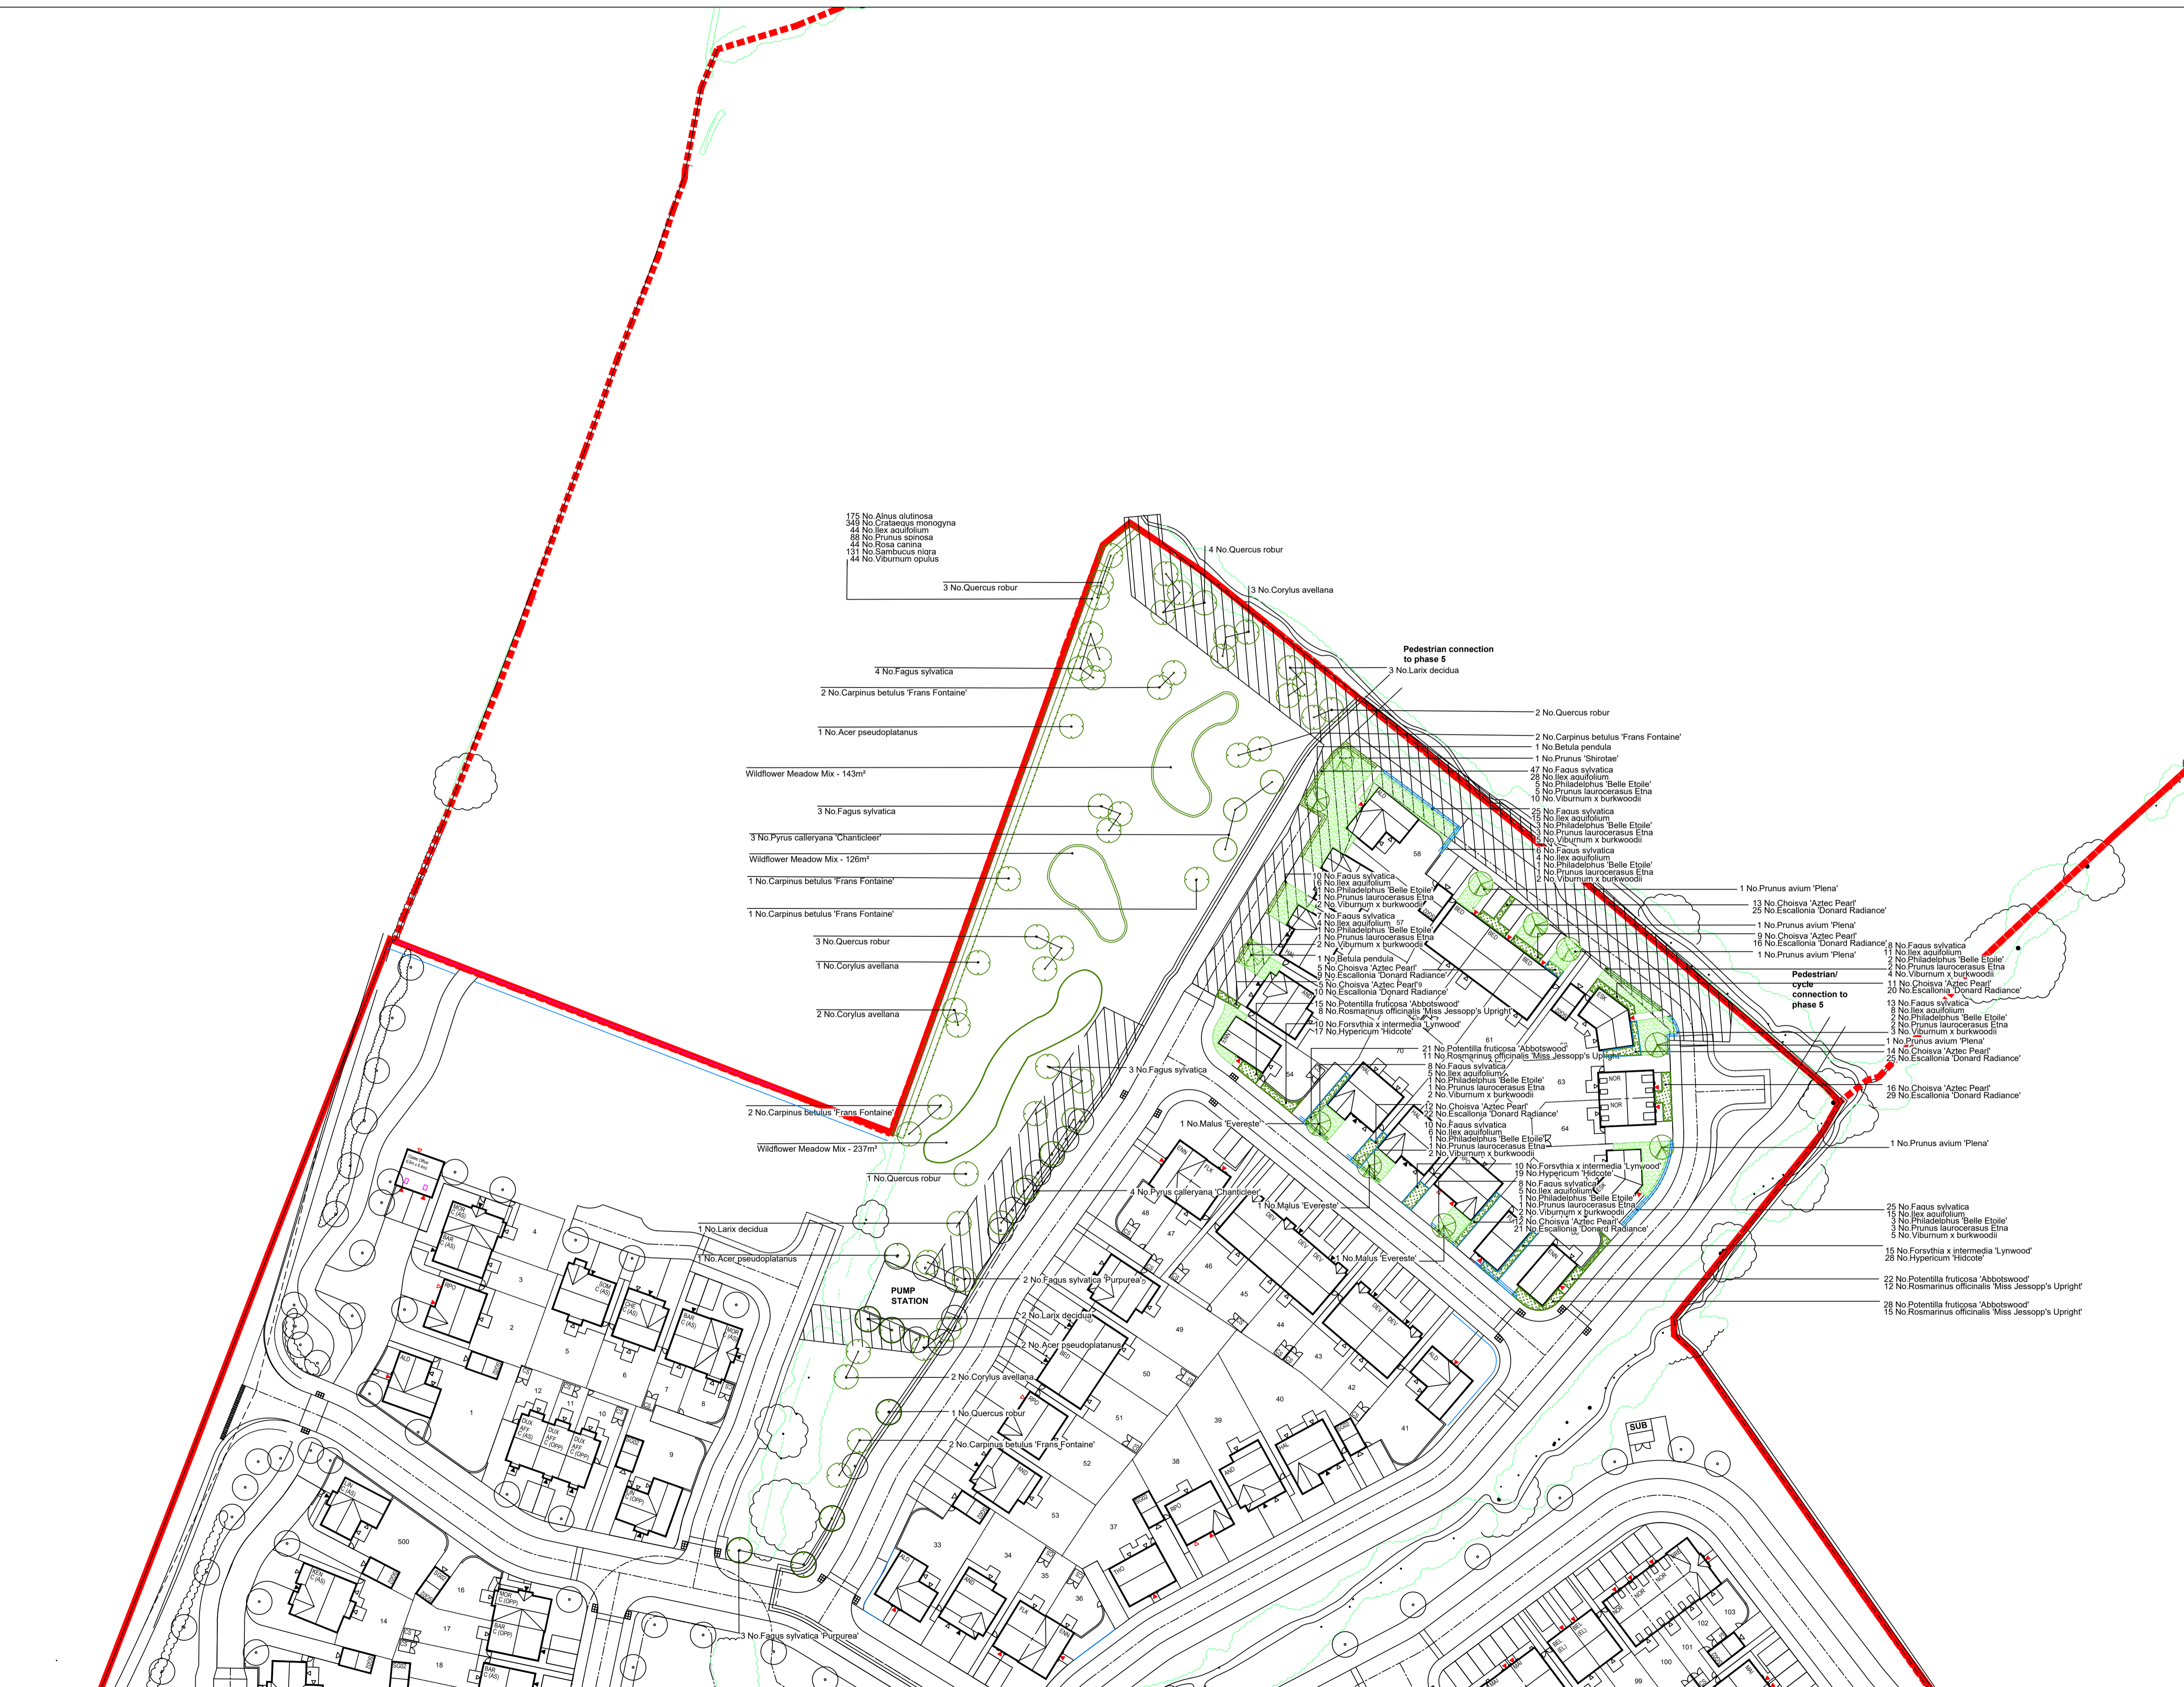


- Key:**
-  Site Boundary
  -  Existing Vegetation to be retained
  -  Garden Tree Planting
  -  Street Tree Planting
  -  Parkland Tree Planting
  -  Ornamental Shrub Planting
  -  Hedgerow
  -  Bulb Planting

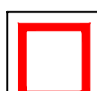

Revision  
 A - 17.08.16 AW Revised Layout  
 B - 20.06.18 JG Revised Layout  
 C - 22.08.18 JG Revised Layout

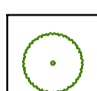This document should not be relied on or used in circumstances other than those for which it was prepared and for which Tyler Grange was appointed. Tyler Grange accepts no responsibility for this document to any other party other than the person by whom it was appointed.  
 Copyright © Tyler Grange LLP 2016

**TG Tyler Grange**  
 Ladyfield House, Station Road, Wilmslow, Cheshire SK9 1BB  
 t: 01625 618 547  
 www.tylergrange.co.uk

Drawing Title Soft Landscape Proposals:  
 Sheet 5  
 Project Land at Higgins Brook, East of Chipping Lane, Longridge  
 Drawing No 11319/P70c  
 Date August 2016