


- Site Boundary
- Schwegler 1FR Bat Tube x6 (x1 per building)
- Schwegler SP1 House Sparrow Terrace x4 (x1 per building)
- Schwegler TP24 Nest Brick x2 (x1 per building)
- Schwegler TP25 Swift Nest Brick x4 (x2 per building)

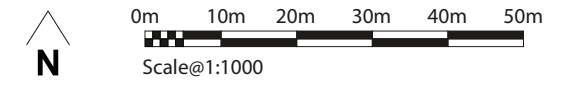

Project	Land East of Chipping Lane, Longridge
Drawing Title	Location and Specification of Bat and Bird Boxes to be Installed
Scale	As Shown (Approximate)
Drawing No.	11319/P04
Date	June 2018
Checked	JMLRD



3 Jordan Street, Deansgate, Manchester, M15 4PY
 T: 0161 236 8367 E: info@tylergrange.co.uk W: www.tylergrange.co.uk