




320141089P

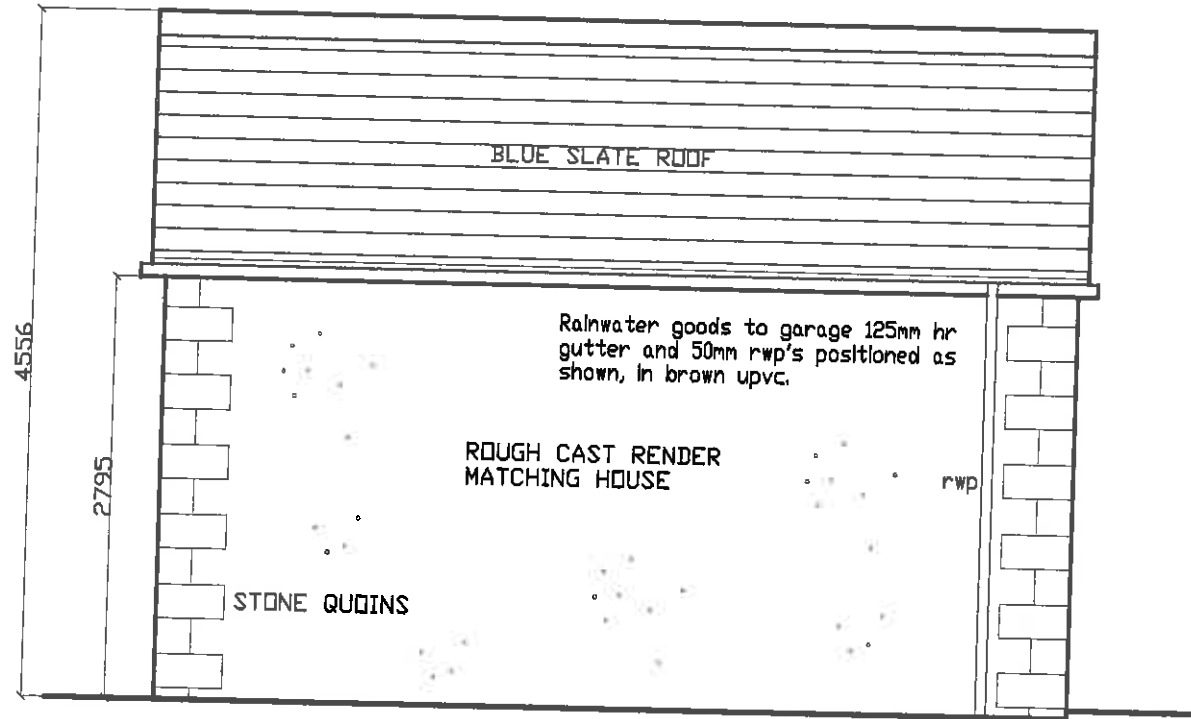


SIDE ELEVATIONS

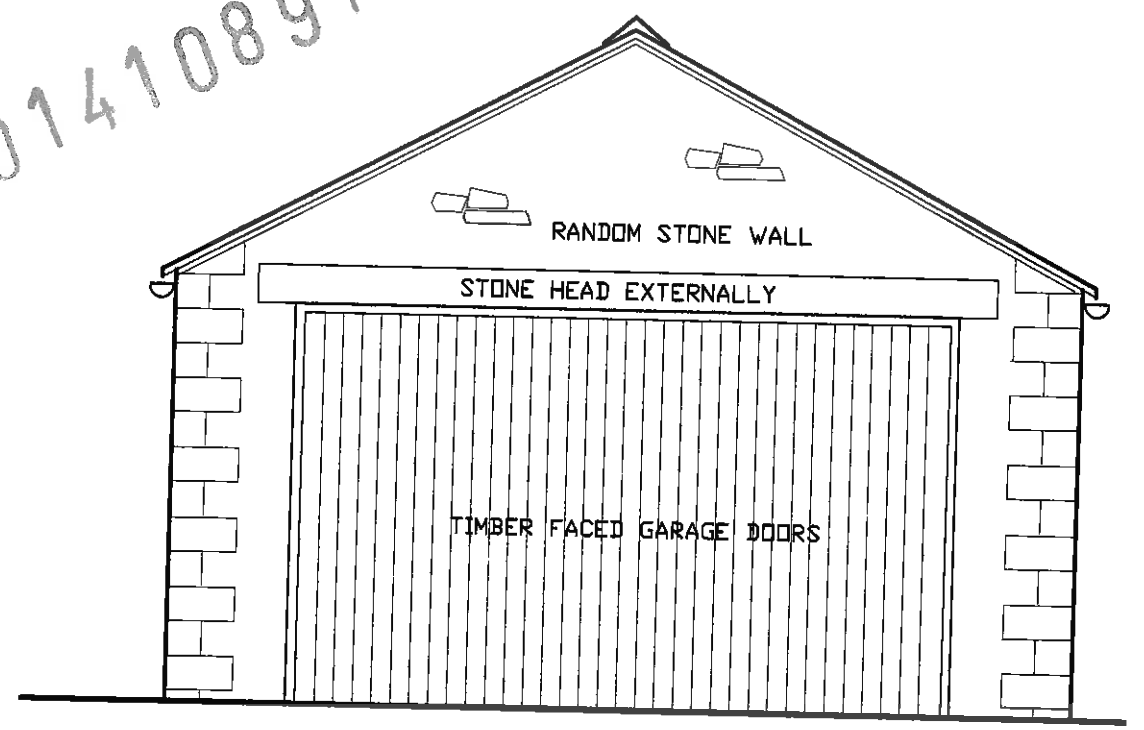

FRONT ELEVATION

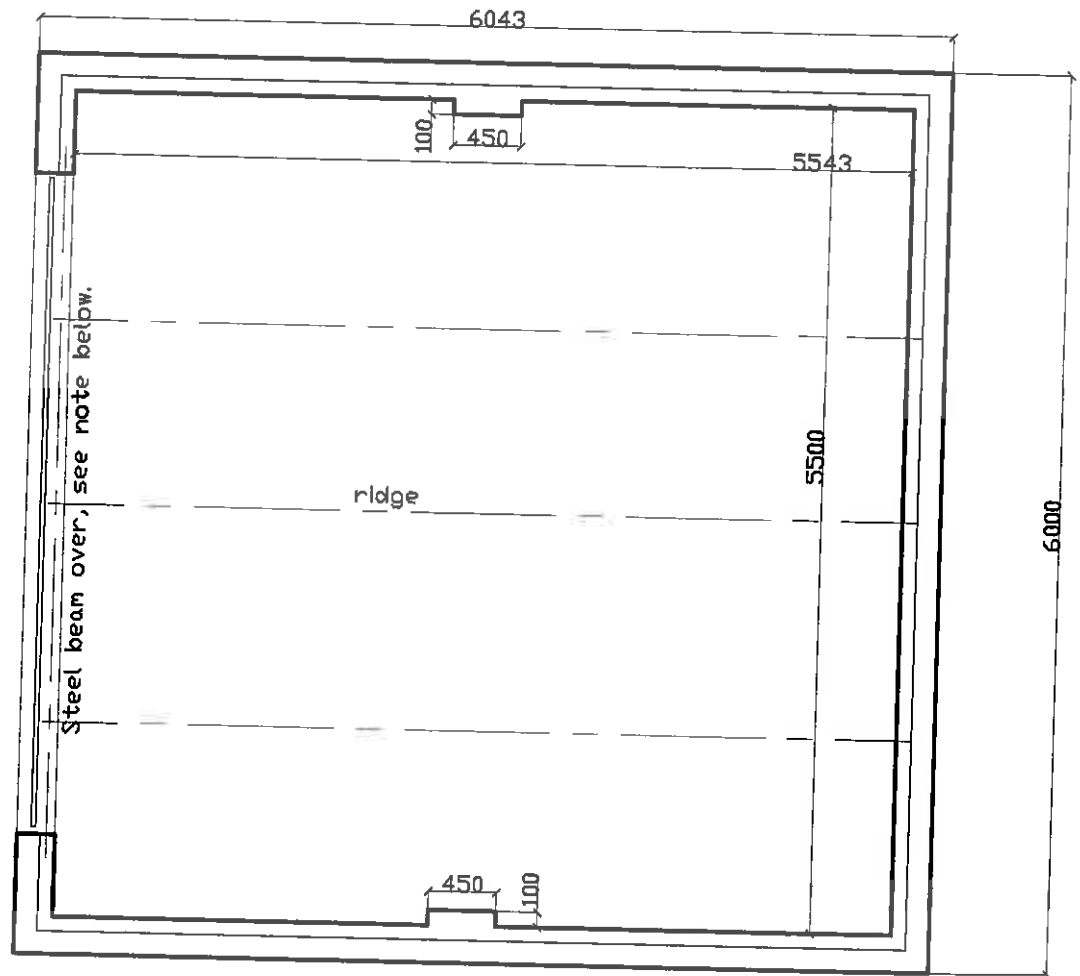

GARAGE PLAN.

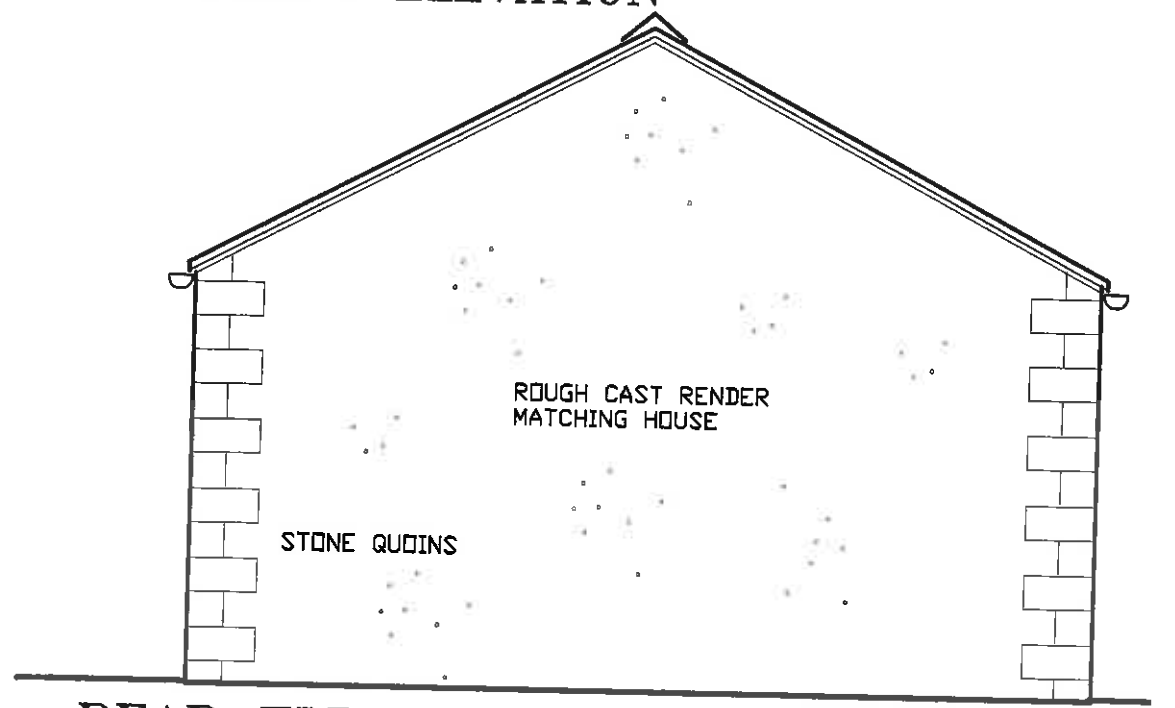

REAR ELEVATION

Project Proposed Dwelling on land behind The Manor House, Clough Bank Lane, Chatburn, For Mr and Mrs Harrison.		Ron Valovin, Architectural Services, 9 Green Drive, Clitheroe, Lancs. BB7 2BB, Tel. 01200 427167.	
Title GARAGE PLAN AND ELEVATIONS.		File Name 114-3	
Scale 1 to 50	Date 16/3/04	Drawn RAW	