

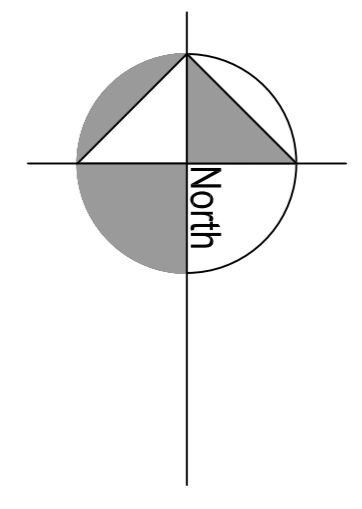


WARNING TO HOUSE PURCHASERS
Property Misdescriptions Act 1991
 Buyers are warned that this is a working drawing and is not intended to be treated as descriptive material. It is not a contract and does not constitute an offer. The contents of this drawing may be subject to change in any way, and alterations and variations can occur during the progress of the works without notice of the drawing. Consequently the buyer, from contract and otherwise, of the finished construction may differ from that shown here. No liability can be accepted for any error or omission, or for any loss or damage, howsoever caused, arising from the use of this drawing.

fence infill panels

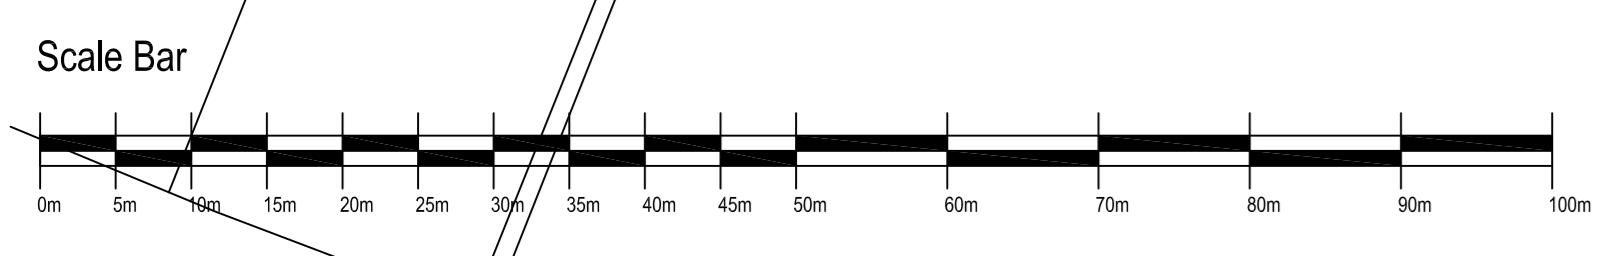

Rev	Description	Date	Drawn	Check

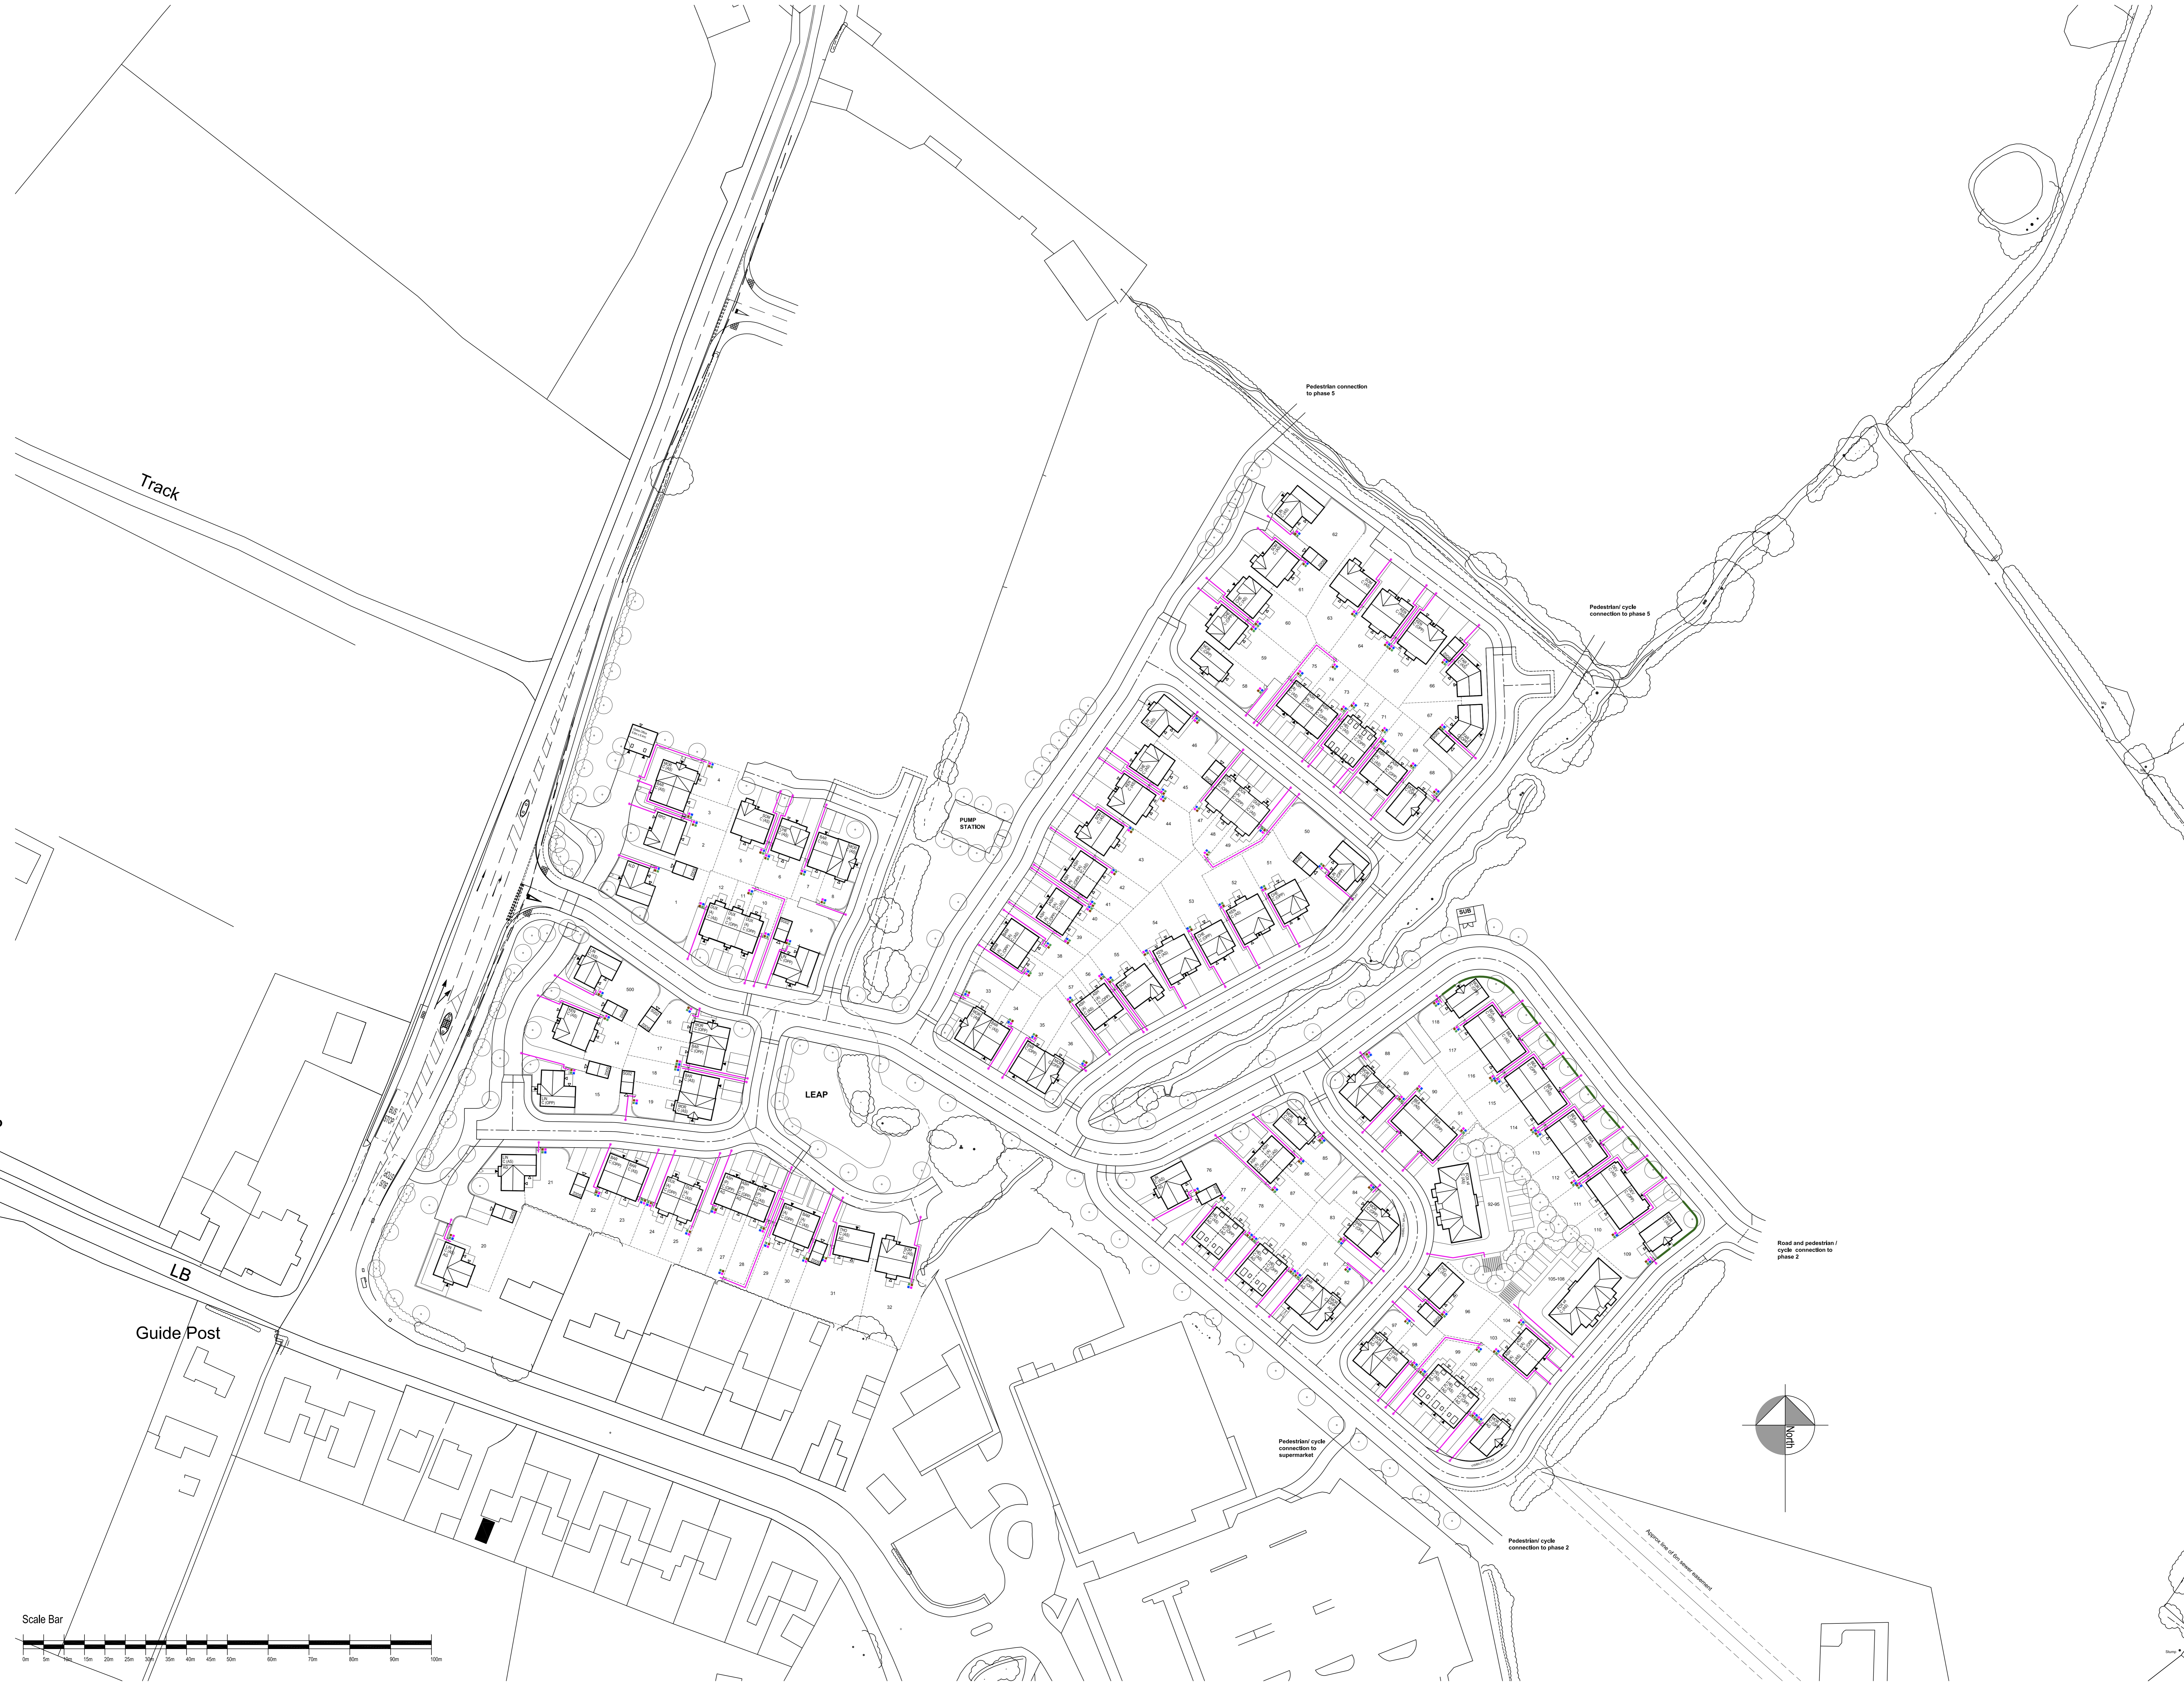

BARRATT HOMES
MANCHESTER

Barratt Homes Manchester
 (A division of BDW Trading Ltd)
 4 Bradley Road
 City Park
 Manchester
 M16 9HQ
 Tel: 0161 872 9161
 Fax: 0161 855 2828

JOB	CHIPPING LANE LONGRIDGE
Title	PHASE 1 REFUSE STRATEGY
Design By	AA
Drawn By	AA
Date	25/11/15
Scale	AS SHOWN
Drawing Number	459-RS04
Rev	