



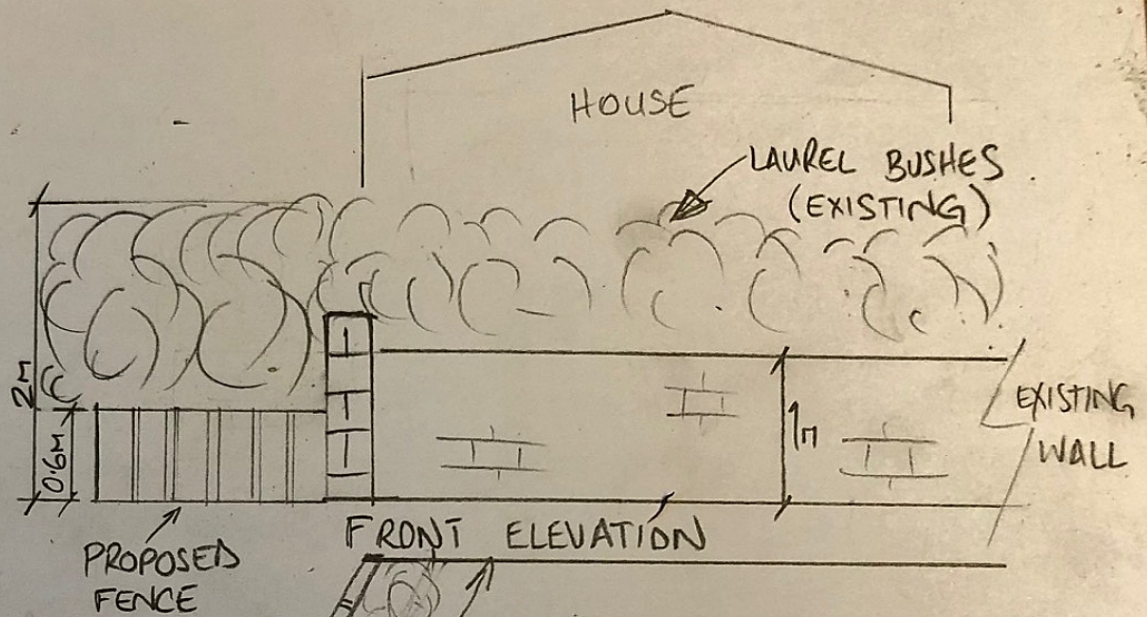

PROPOSED FENCE TO BE 600cm HIGH FOR SECURITY & PRIVACY. LAURELS PLANTED BEHIND TO GROW TO OFFER FURTHER PRIVACY OVER TIME IN LINE WITH FRONT ELEVATION.

FENCE TO BE PAINTED FORREST GREEN TO BLEND WITH LAURELS.

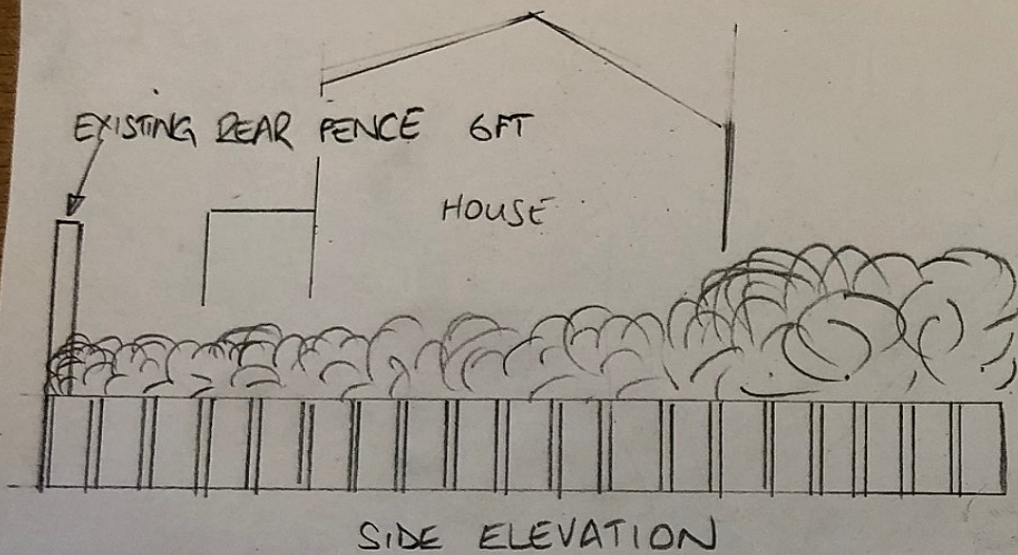