



TOPOGRAPHICAL PLAN

THE WOODLANDS, HOTHERSALL LANE, HOTHERSALL, PRESTON, PR3 2XB

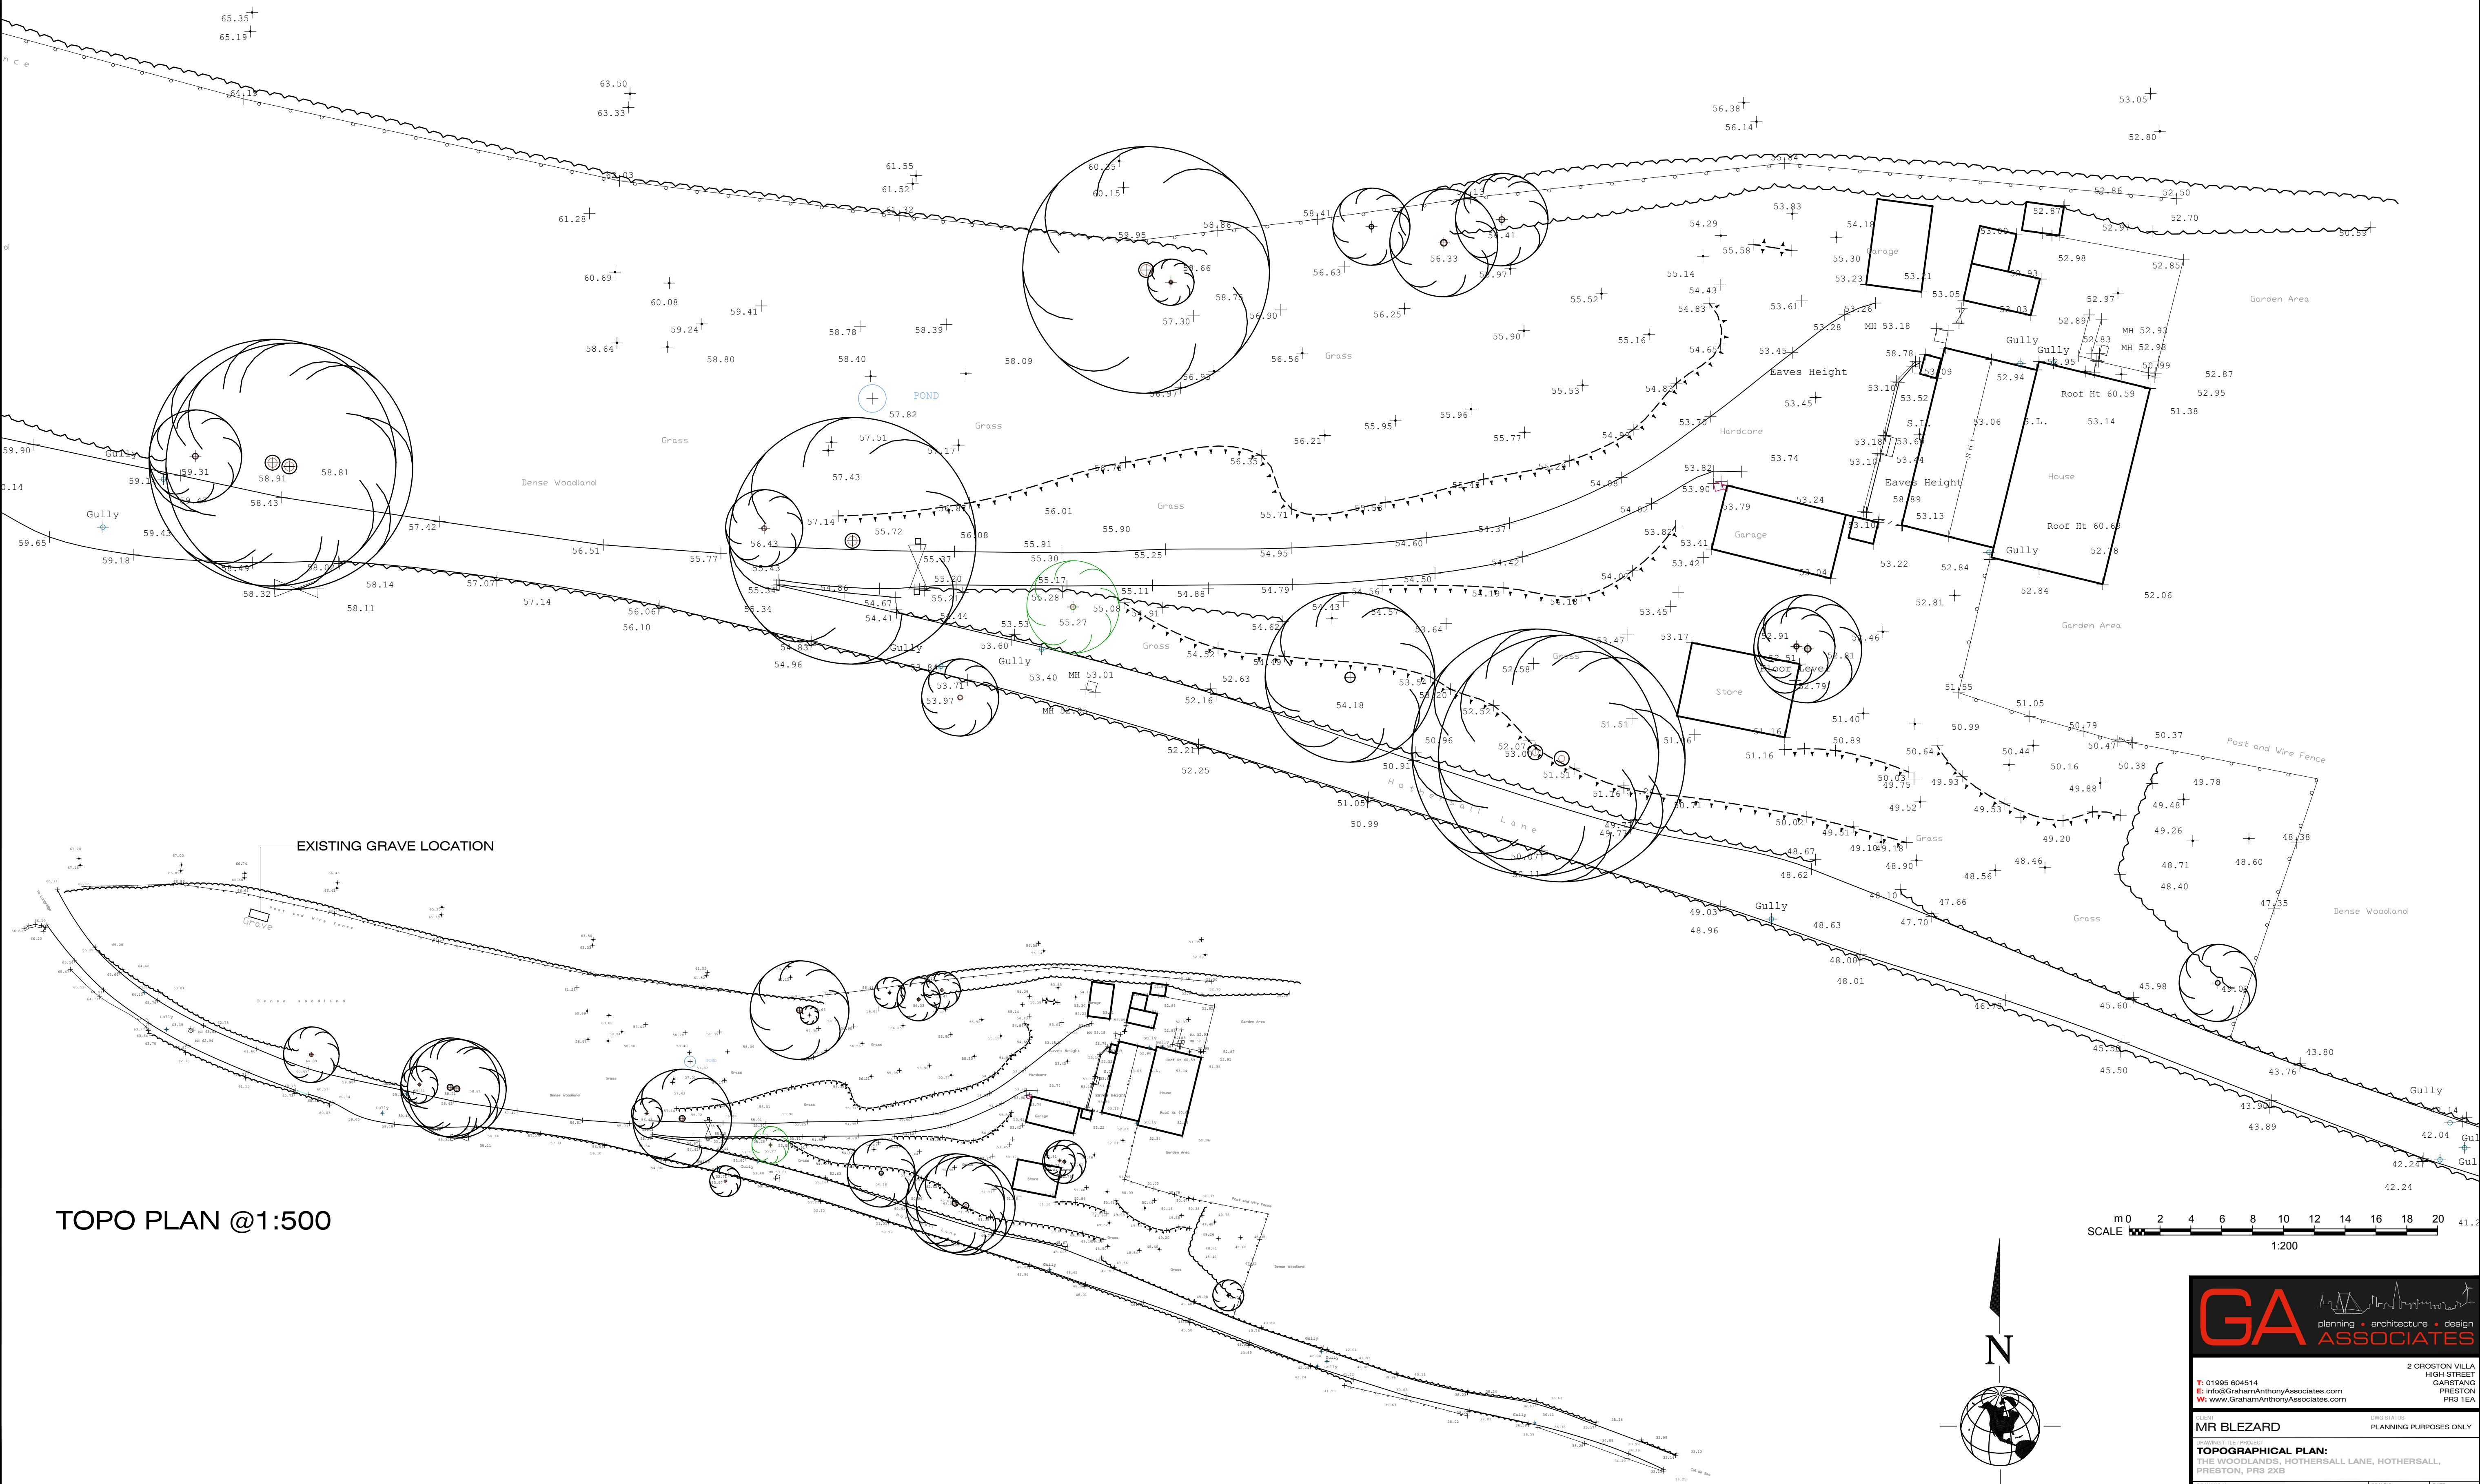

TOPO PLAN @1:500

0 2 4 6 8 10 12 14 16 18 20 41.2
SCALE 1:200

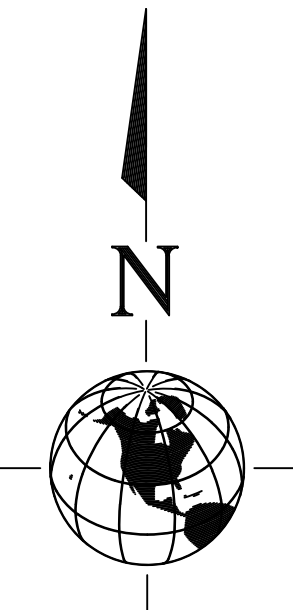

GA

planning • architecture • design

ASSOCIATES

T: 01995 604514

E: info@GrahamAnthonyAssociates.com

W: www.GrahamAnthonyAssociates.com

2 CROSTON VILLA

HIGH STREET

GARSTANG

PRESTON

PR3 1EA

MR BLEZARD

PLANNING PURPOSES ONLY

TOPOGRAPHICAL PLAN:

THE WOODLANDS, HOTHERSALL LANE, HOTHERSALL,

PRESTON, PR3 2XB

DRAWING No. GA3108-TP-01-B

SCALE 1:200 (A1)

DATE MAY 18

ALL DIMENSIONS TO BE CHECKED ON SITE AND ANY DISCREPANCIES TO BE REPORTED TO GRAHAM ANTHONY ASSOCIATES PRIOR TO COMMENCEMENT OF WORKS. CONTRACTOR SHALL NOT BE RESPONSIBLE FOR ANY DISCREPANCIES.

THIS DOCUMENT IS SUBJECT TO COPYRIGHT