

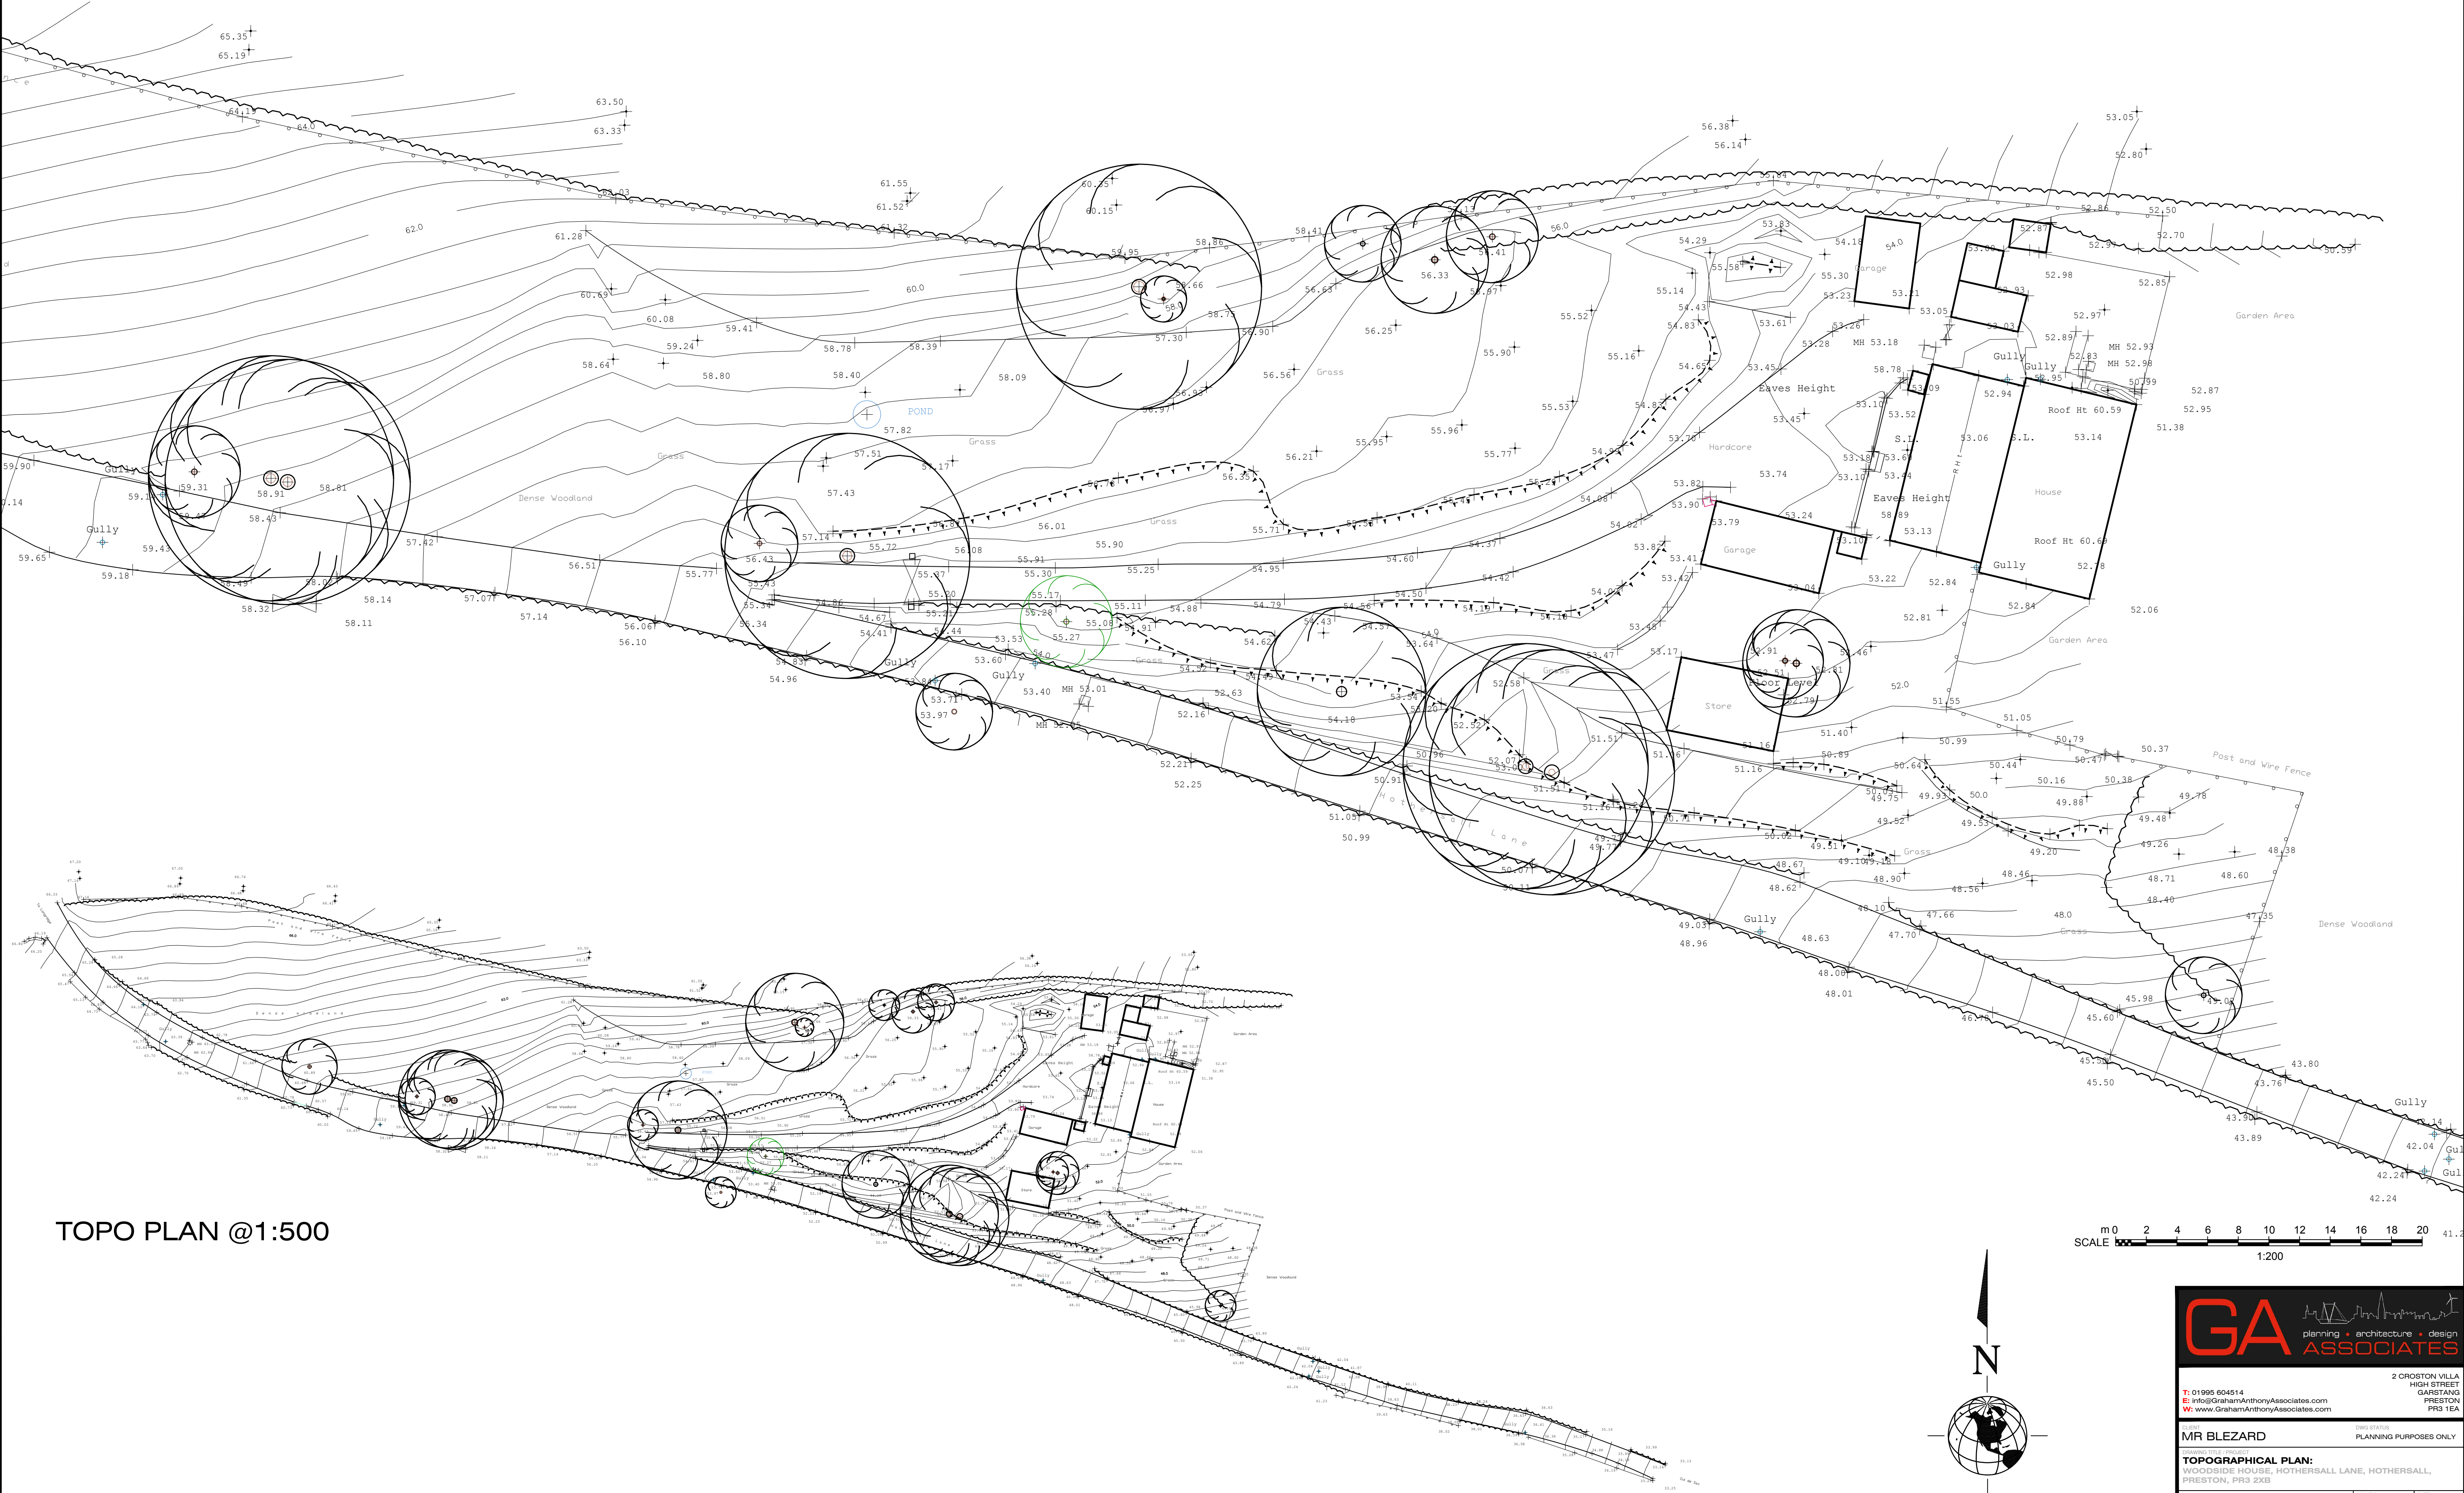


TOPOGRAPHICAL PLAN

WOODSIDE HOUSE, HOTHERSALL LANE, HOTHERSALL, PRESTON, PR3 2XB

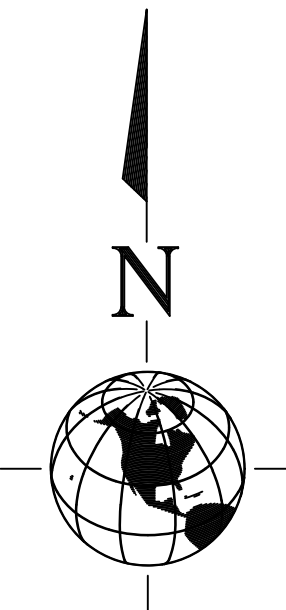

TOPO PLAN @1:500

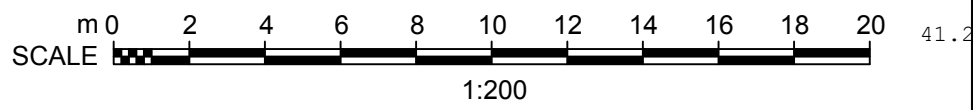

planning • architecture • design

ASSOCIATES

2 CROSTON VILLA
HIGH STREET
GASTANG
PRESTON
PR3 1EA

T: 01995 604514
E: info@GrahamAnthonyAssociates.com
W: www.GrahamAnthonyAssociates.com

MR BLEZARD

TOPOGRAPHICAL PLAN:
WOODSIDE HOUSE, HOTHERSALL LANE, HOTHERSALL,
PRESTON, PR3 2XB

GA3108-TP-01

1:200 (A1)

MAY '18