


These drawings are intended for Local Authority Planning & Building Regulations Approval ONLY.  
 All existing drainage, gas, communications to be detailed on the PRIOR to any site works commencing.  
 All foundations (new and existing where applicable) to be APPROVED by Building Control and works on site are NOT to proceed until this is granted.  
 Refer to Structural Engineers drawings / details for all steelwork and roof member sizes / connections.  
 All works to comply with Current Building Regulations and Codes of Practice.  
 If extra information is required OR you are unsure PLEASE ASK!

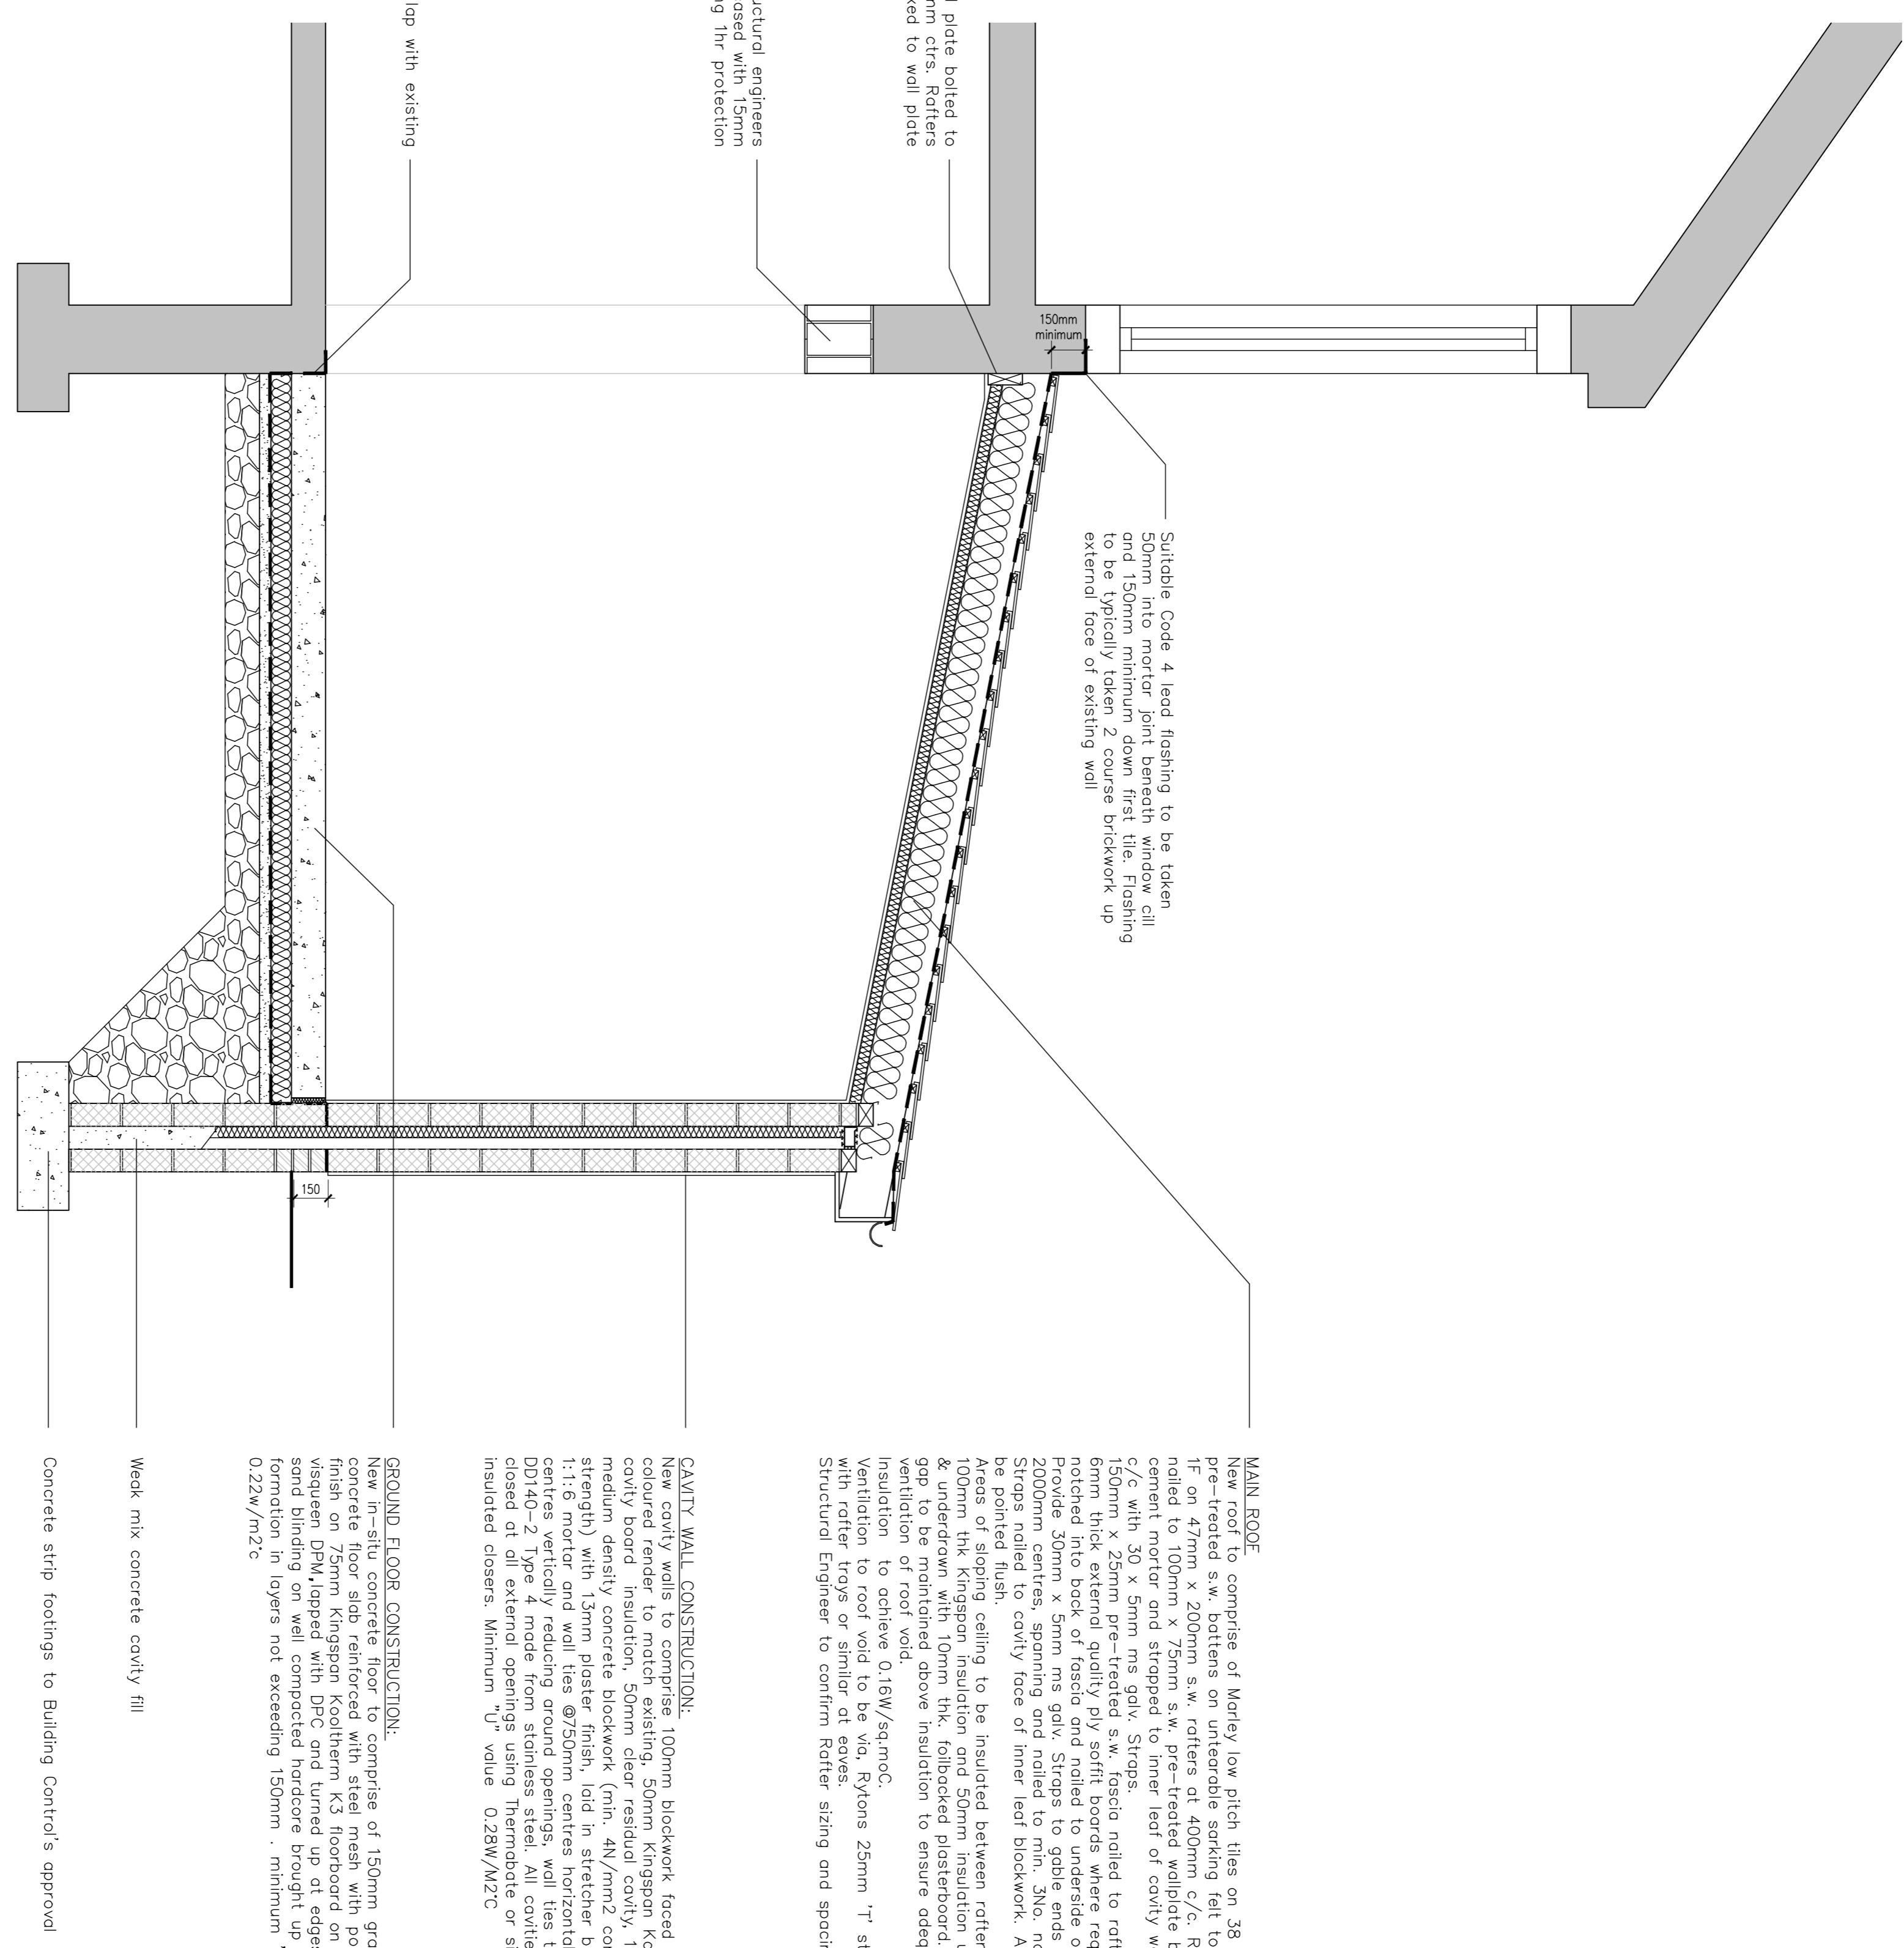

TYPICAL CROSS SECTION  
 1:20

Rev.	Notes:		
Initials	Date	Rev.	
			1. This drawing is subject to copyright and is not to be reproduced in part or whole without approval.
			2. Do not use this drawing - Check all dimensions on site
Checked by:			
.....			

Project	82 Hayhurst Street, Clitheroe, BB7 1ND	Client	Elizabeth Stevenson
Dwg Title	Typical Cross Section	Date	PK
		March 18	2018-
			02
	As shown		

PJK DESIGN	13 Green Street Great Harwood BB6 2JL 01254 83290	PJK
------------	--	-----