



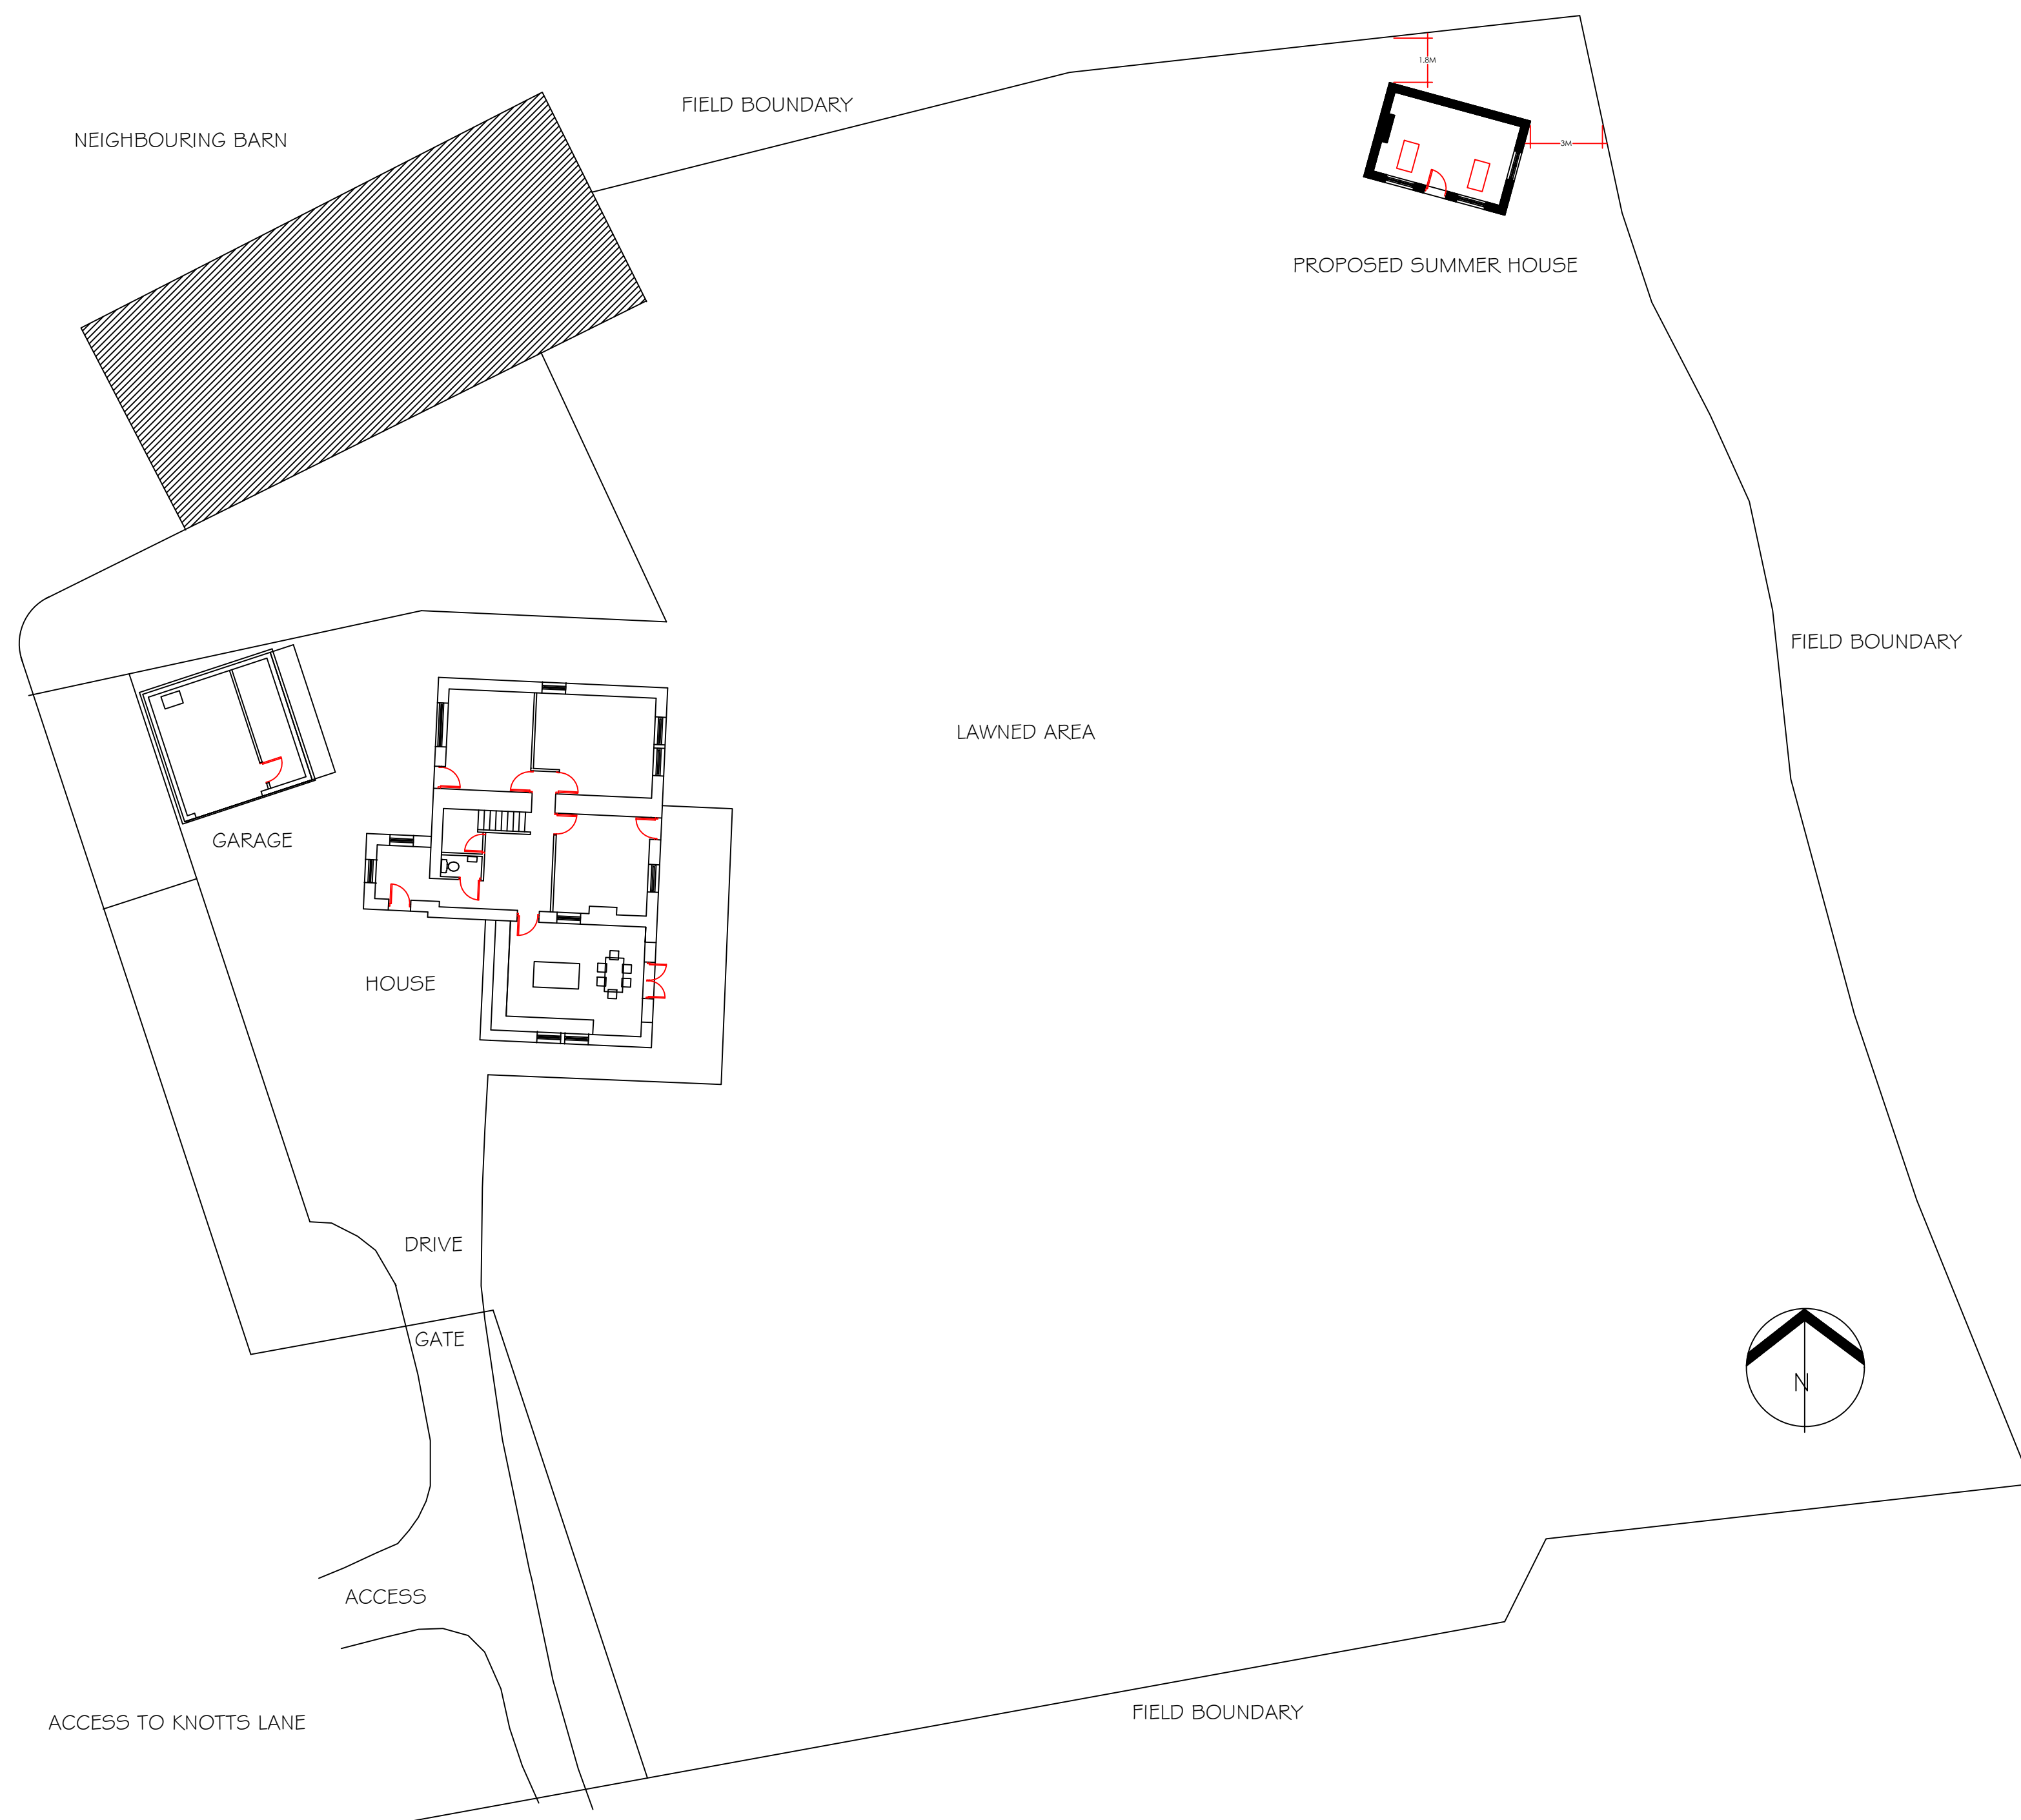


SITE PLAN AT 1:200

THE PROPOSAL SHOWS THE CONSTRUCTION OF A 4M X 6M SUMMER HOUSE LOCATED IN THE NORTH EASTERN CORNER OF THE GARDEN PLOT OF BIG HOLME. THE BUILDING WILL BE A SIMPLE DESIGN CONSTRUCTED USING NATURAL MATERIALS OF RANDOM RUBBLE STONE AND SLATE. THE PROPERTY WAS SUBJECT TO A HOUSE EXTENSION IN 2014 WHICH WAS APPROVED UNDER PLANNING APPLICATION REFERENCE 3/2014/0694

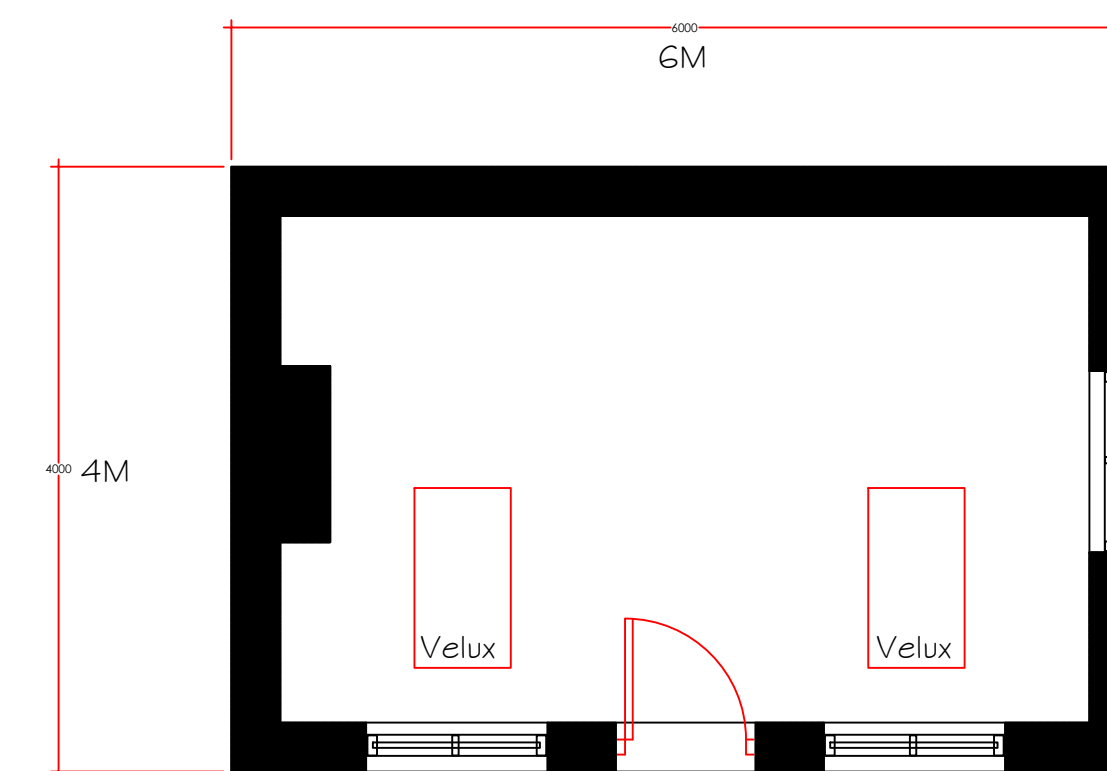

PROPOSED FLOOR PLAN AT 1:50

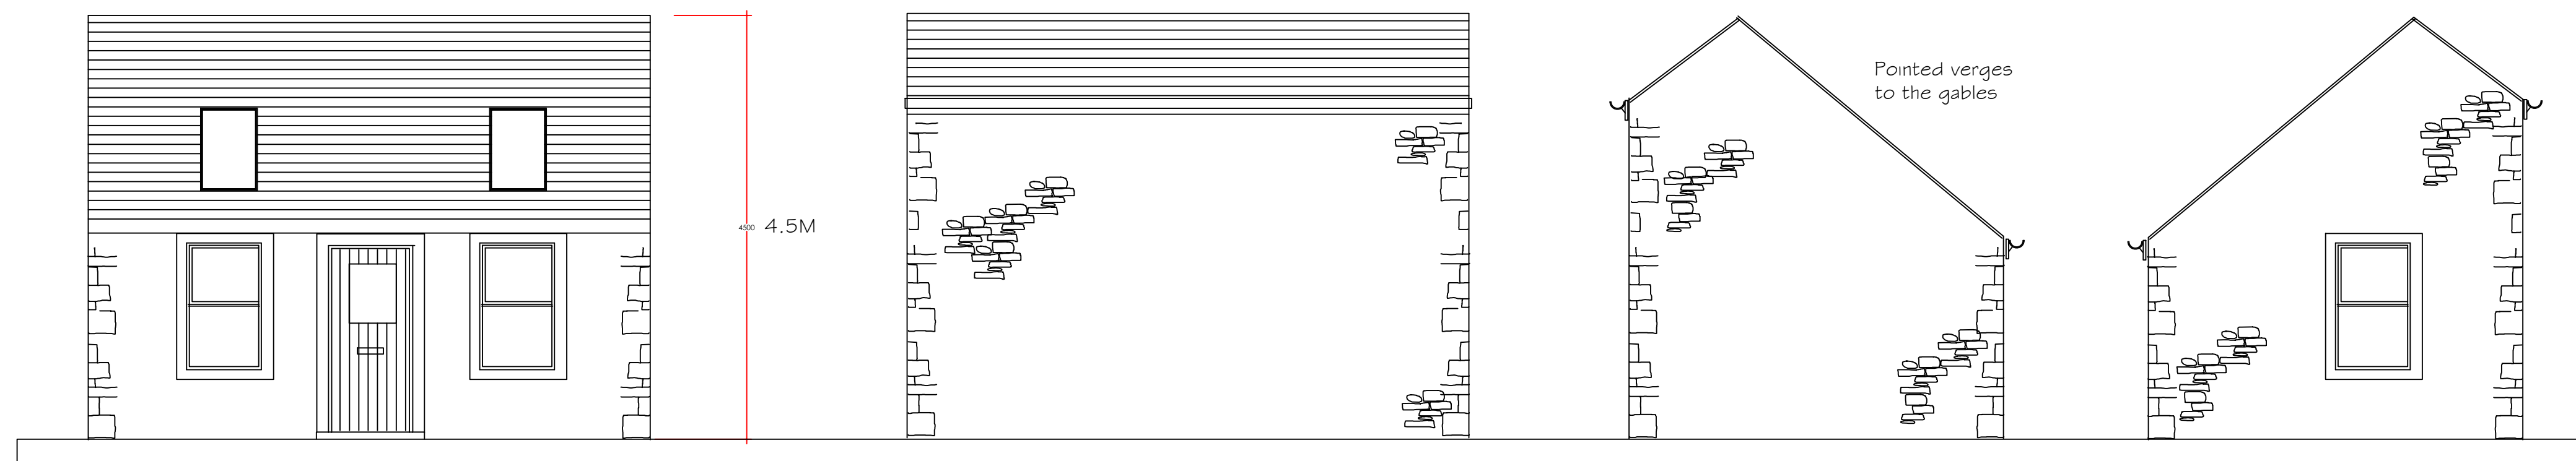

PROPOSED SOUTH ELEVATION

PROPOSED NORTH ELEVATION

PROPOSED WEST ELEVATION

PROPOSED EAST ELEVATION

BIG HOLME FARM
FOREST BECKS
LANCASHIRE

PROPOSED SUMMER HOUSE

PRE-APPLICATION ENQUIRY

PHA/GD/100
MAY 2018 1:200 & 1:50