


NOTES:



1: Do not scale this drawing, use figured dimensions only 2: The Contractor, Sub Contractor or specialist supplier are responsible for confirming site dimensions prior to fabrication 3: Any dimensional discrepancies are to be reported to the Architect immediately

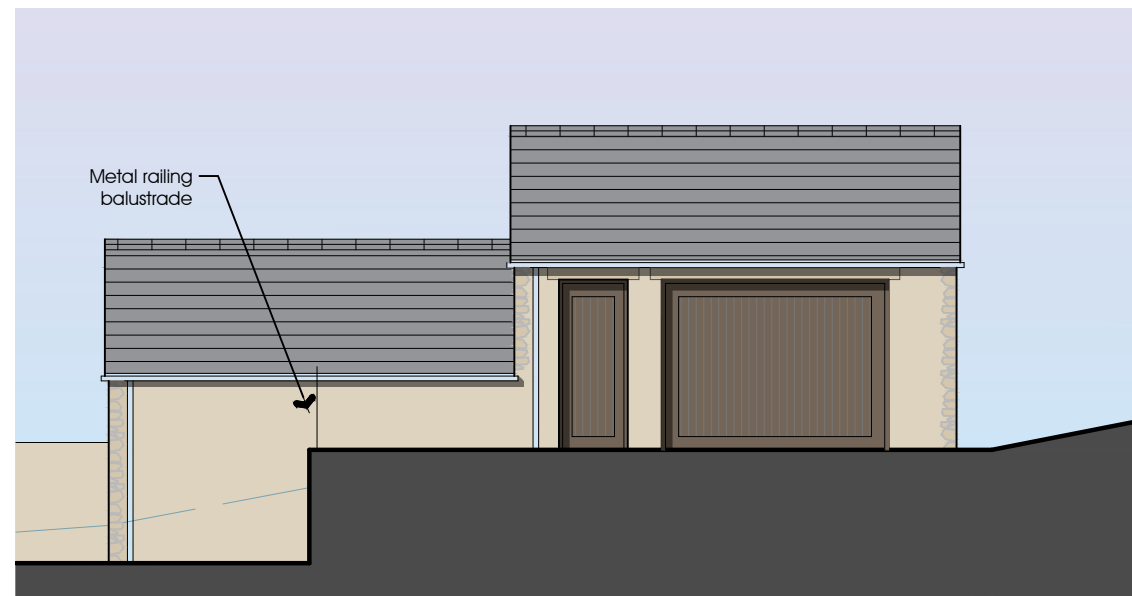



North East Elevation 1:100





South West Elevation 1:100

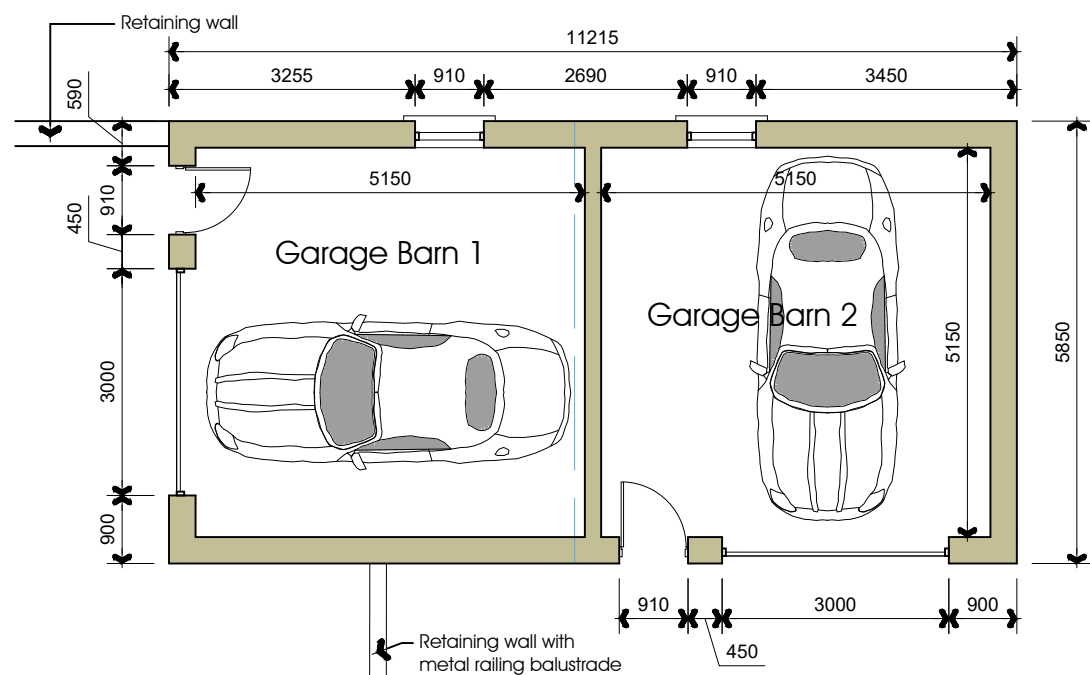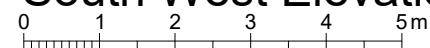


Plan 1:100

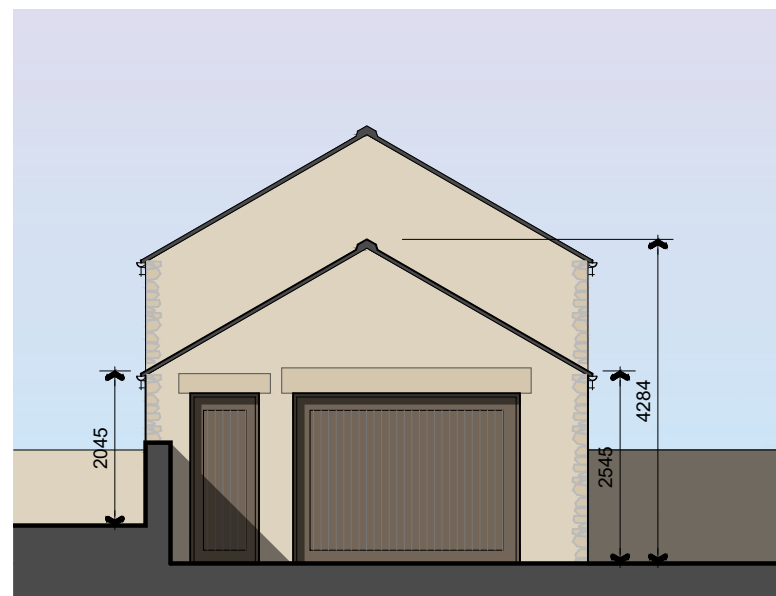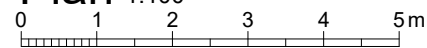

North West Elevation 1:100

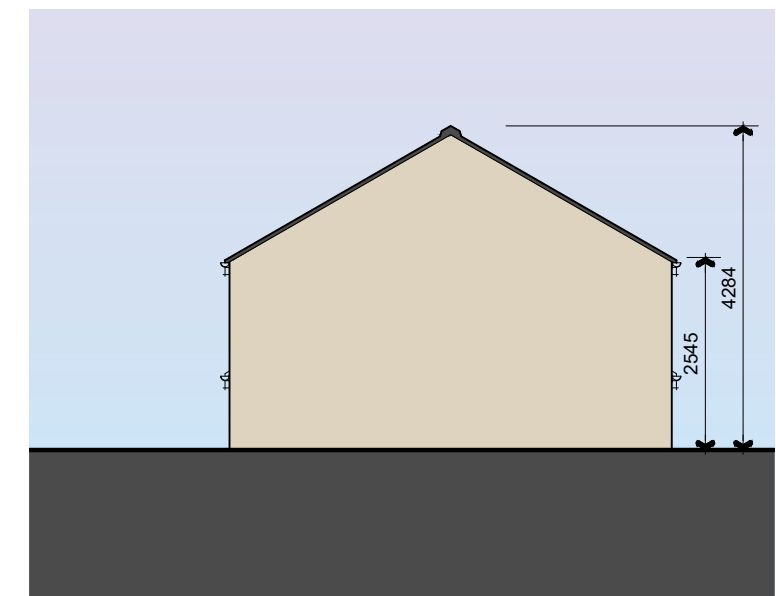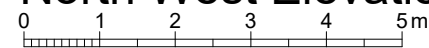

South East Elevation 1:100

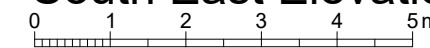

Materials

- Stone walling to match existing barns
- Slate roofing
- Painted softwood Doors & windows
- Painted cast iron gutters and rainwater pipes
- Stone setts for vehicle access points and hardstandings