




Front Elevation

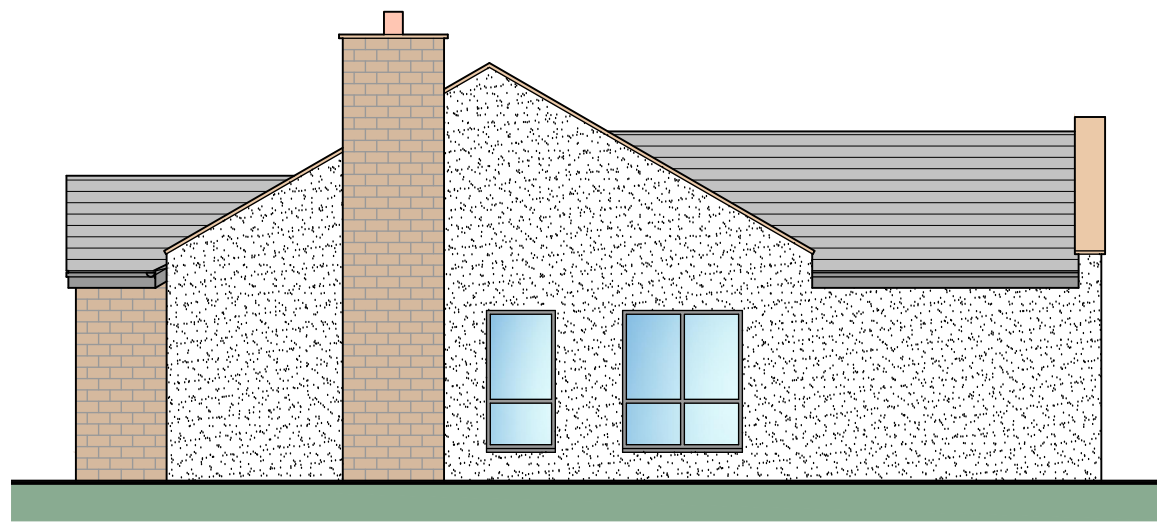


Side Elevation

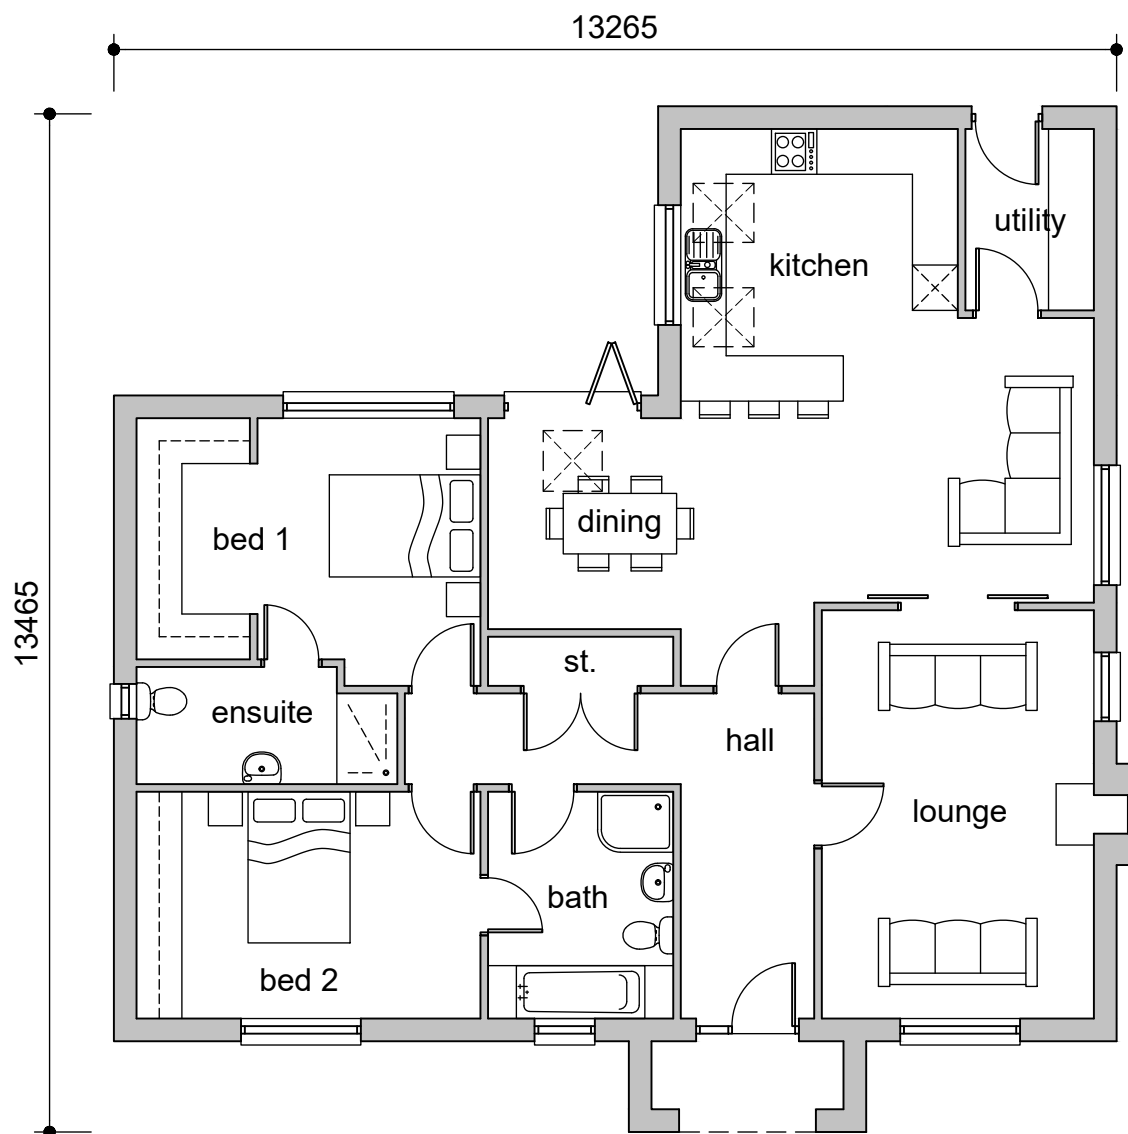


Floor Plan  
Plot 21

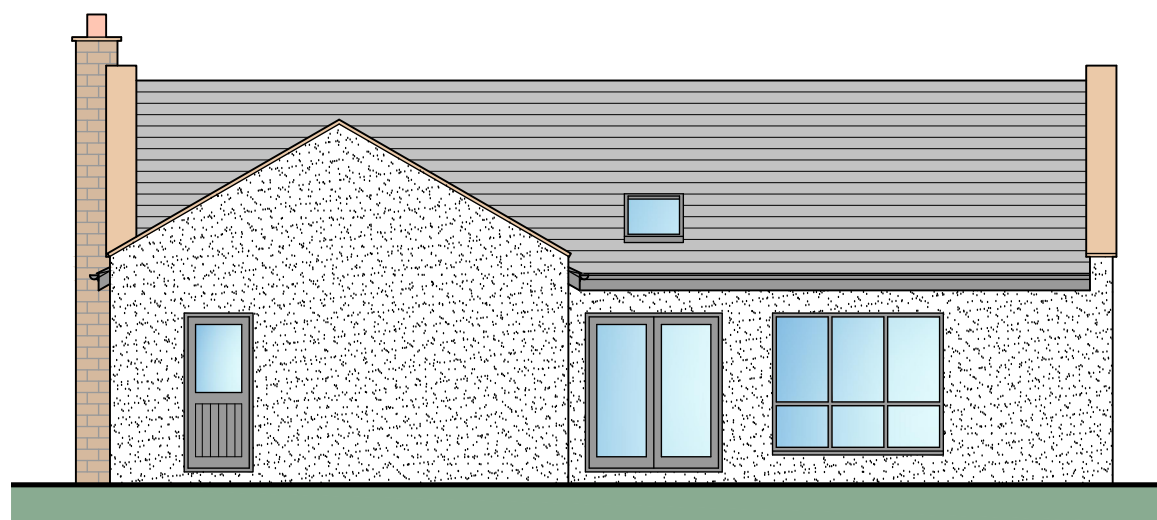

Rear Elevation

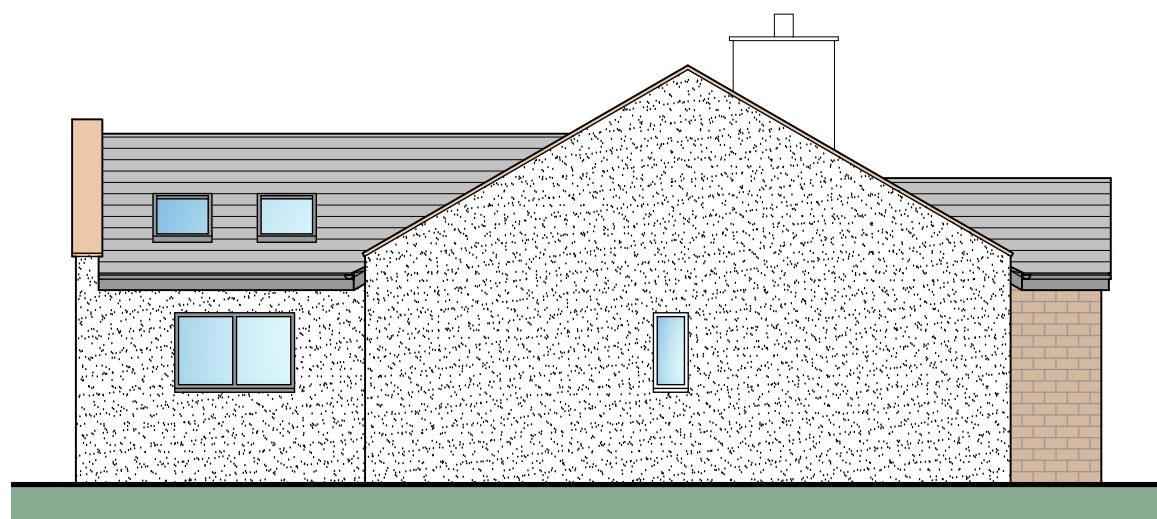

Side Elevation

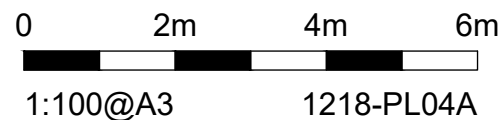

# Clitheroe Road, Barrow

## House Type A - General Arrangement

